


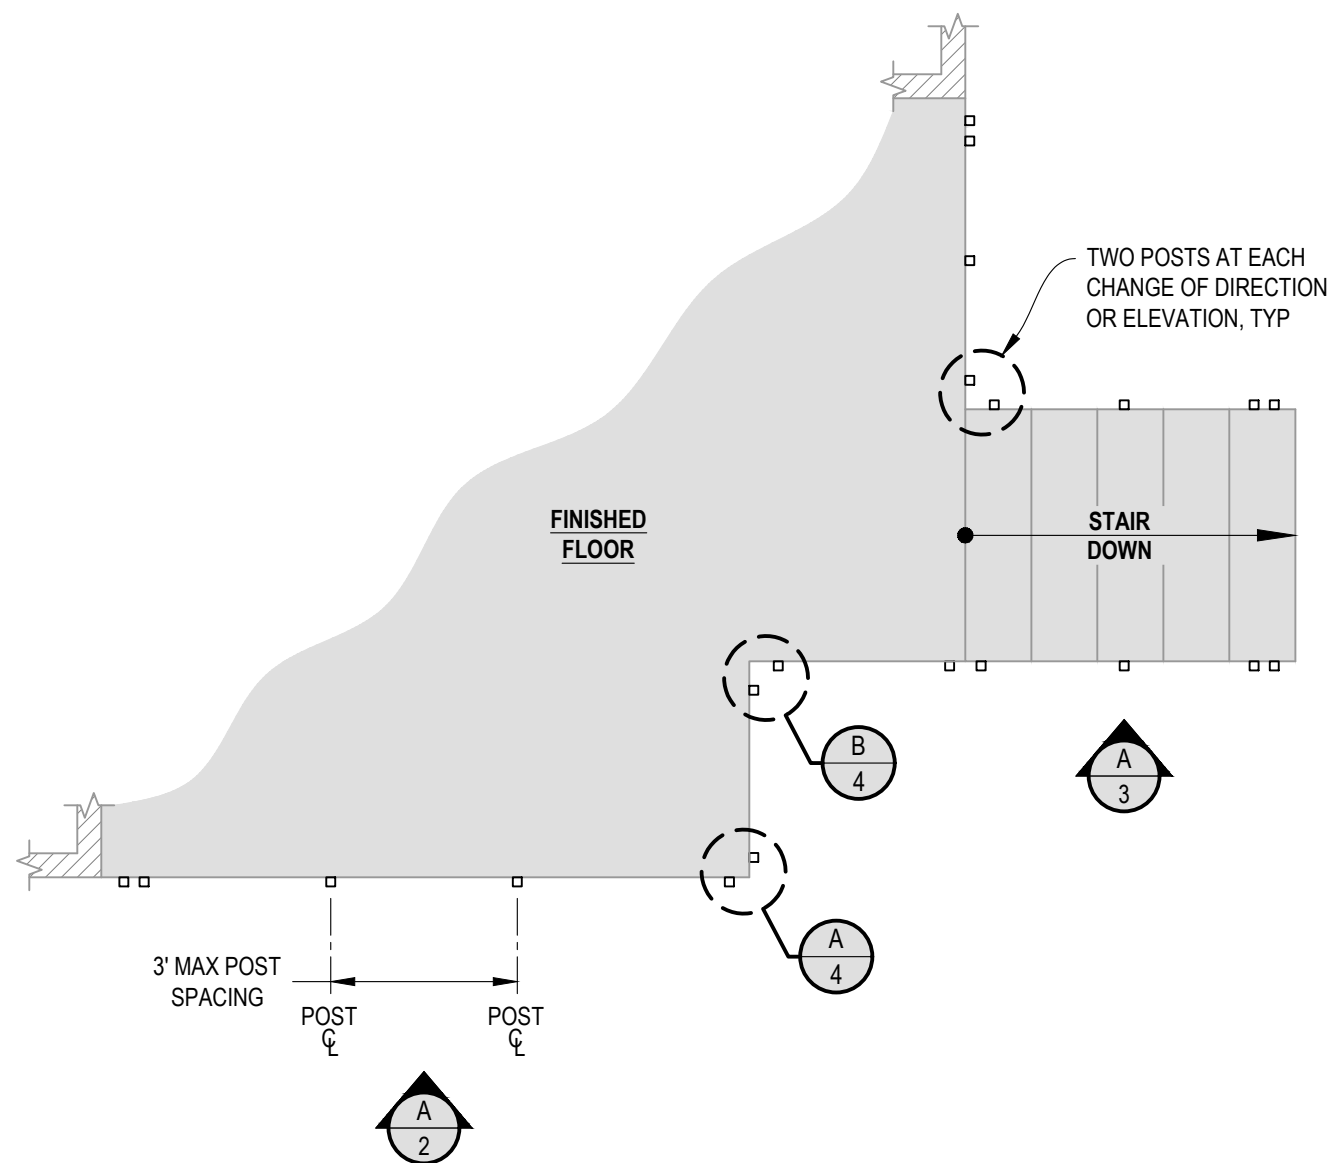

1 **EXAMPLE POST LAYOUT**
PLAN VIEW


NOTES:

1. TOP RAIL NOT SHOWN FOR CLARITY.
2. ALL PARTS AND COMPONENTS MADE WITH 316 STAINLESS STEEL UNLESS NOTED OTHERWISE.


LEGEND

- DETAIL ID
 SHEET ID
 ELEVATION ID
 SHEET ID
 SIDE MOUNT POST
 SIDE MOUNT DOUBLE POST
 CENTERLINE
 FINISHED FLOOR
 TYPICAL CONDITION APPLIES ELSEWHERE AT SIMILAR CONDITIONS

- NOTES:
1. DECK STRUCTURE CAN VARY GREATLY. IT IS THE RESPONSIBILITY OF THE CUSTOMER TO VERIFY THAT THE SUPPORTING STRUCTURE IS ADEQUATE TO MEET THE LOAD REQUIREMENTS OF THE GOVERNING BUILDING CODE(S). AGS Stainless Inc. RECOMMENDS CONSULTING A DESIGN OR CONSTRUCTION PROFESSIONAL TO ADDRESS THESE ISSUES.

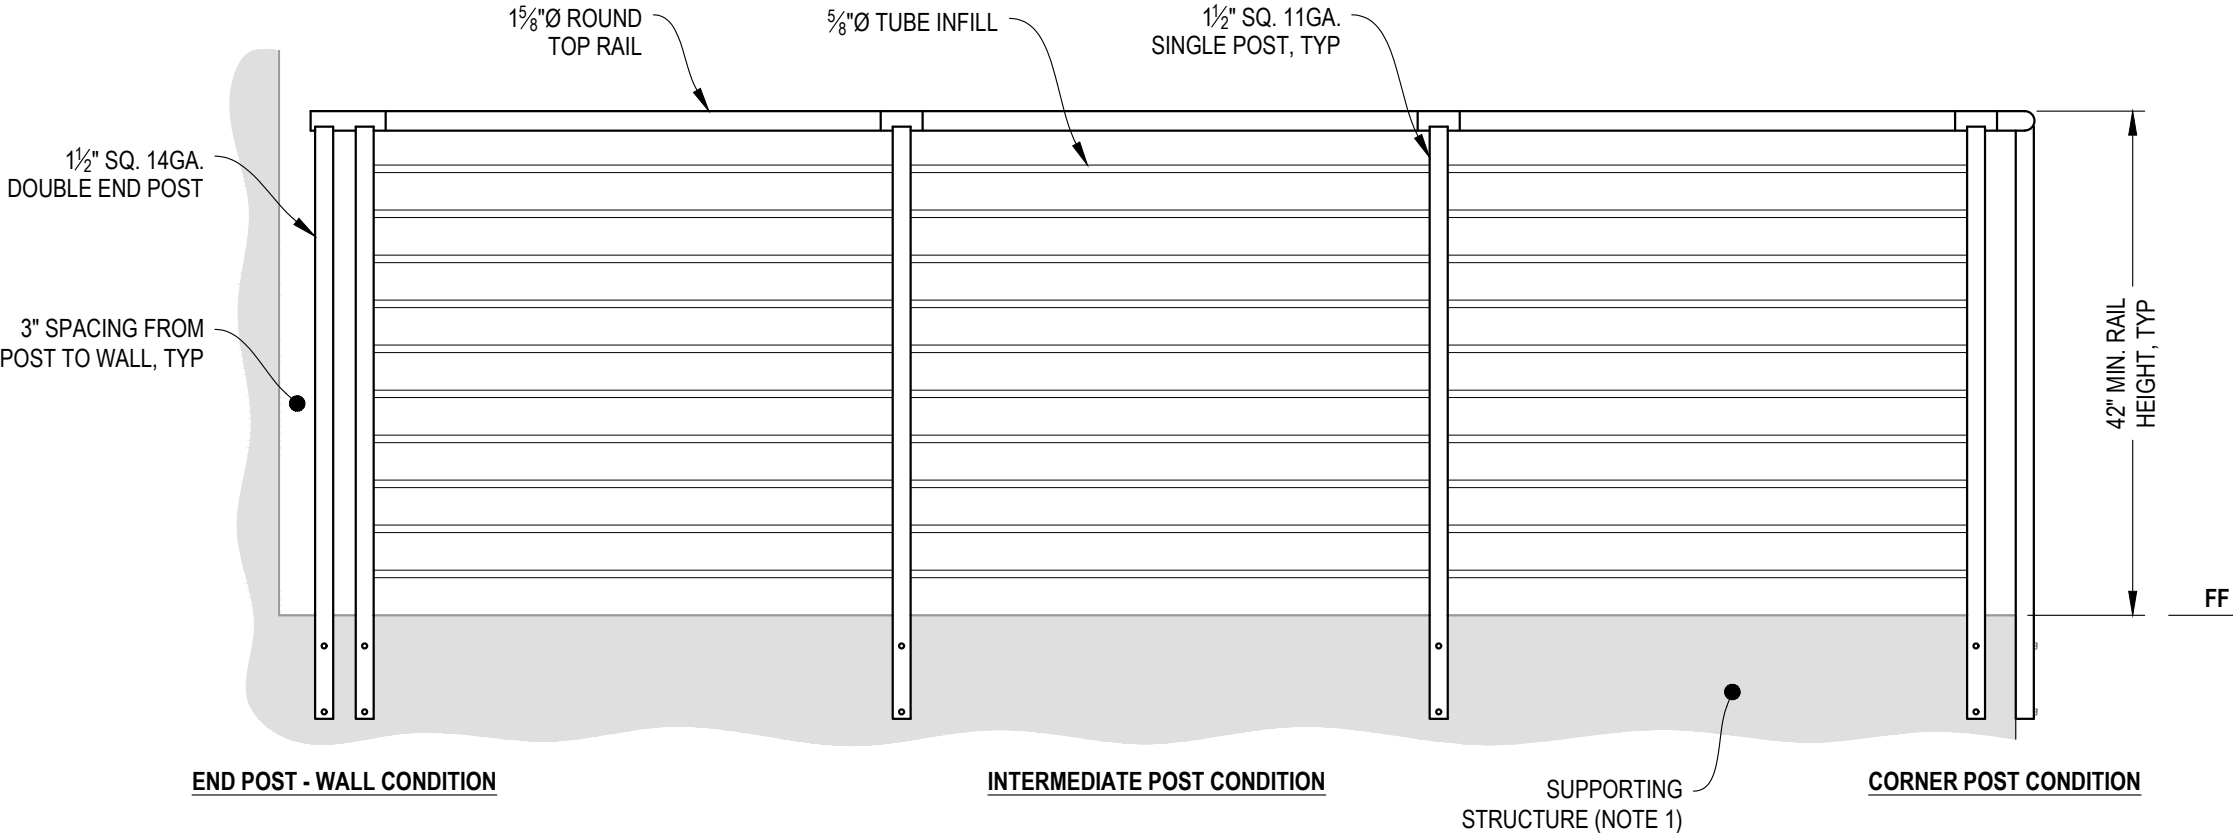

A TYPICAL RAILING CONDITION
ELEVATION

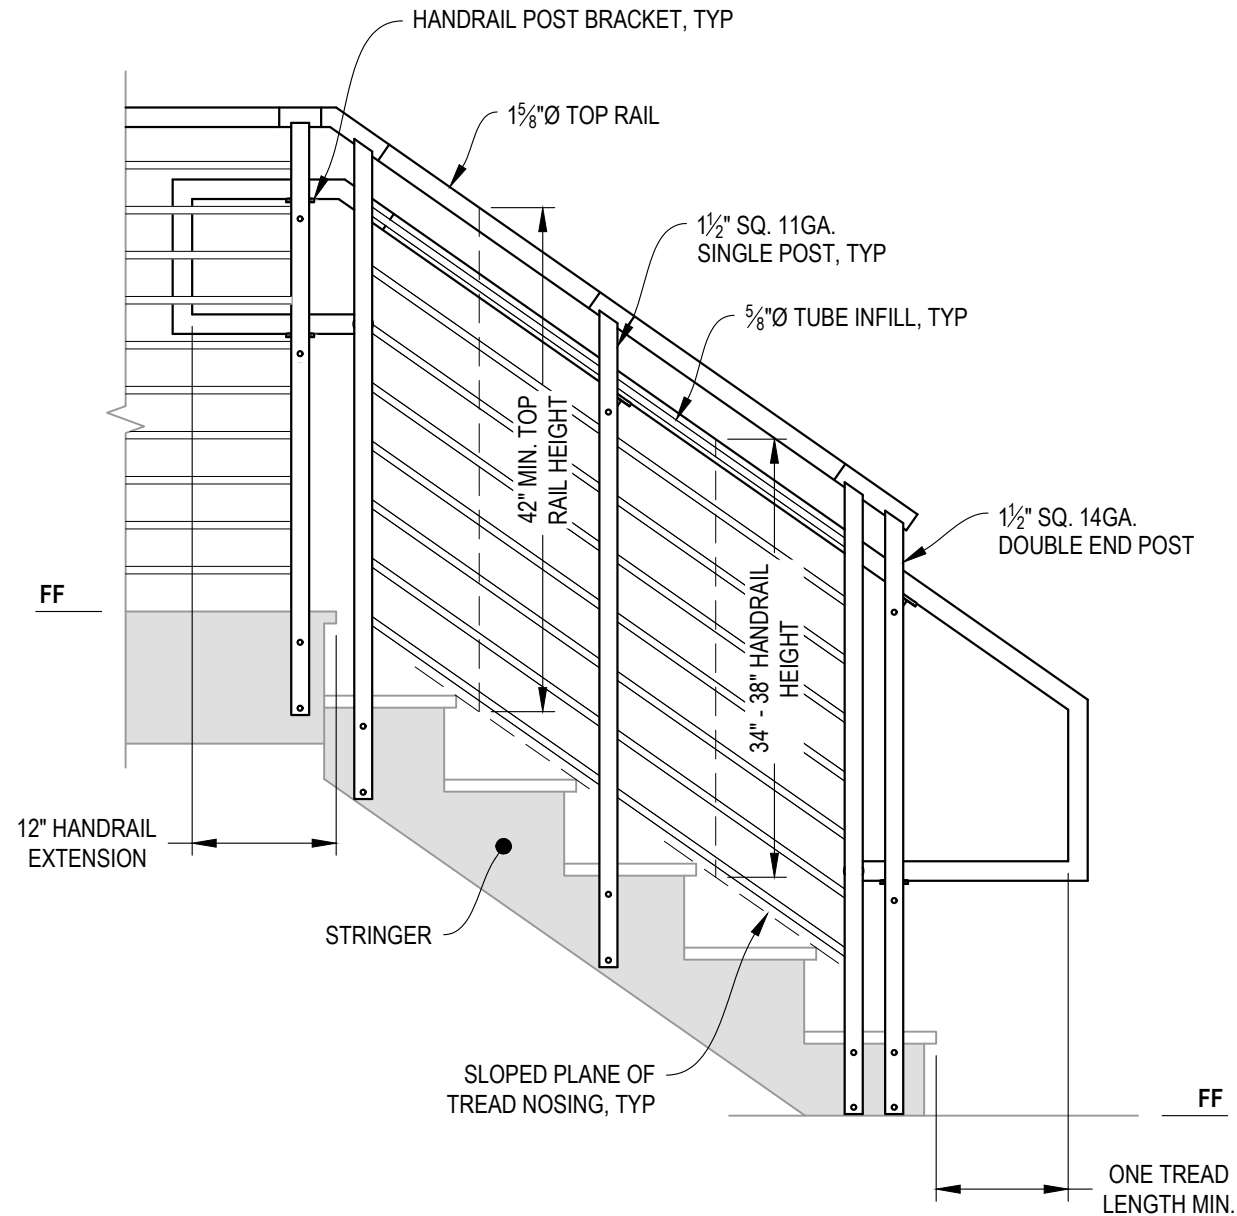

A STAIR
ELEVATION

NOTES:

1. STAIR CONSTRUCTION VARIES GREATLY. AS-BUILT CONDITIONS MAY ALTER RAILING DESIGN, INCLUDING POST LOCATION & MOUNTING, INFILL SPACING, AND TOP RAIL LAYOUT.

OLYMPUS SPECIFICATION DRAWING
** COMMERCIAL **

42" SIDE MOUNT - ROUND TOP


DWG #
SM42RC

SCALE
NONE

DATE
2026


SHEET

3 OF 7

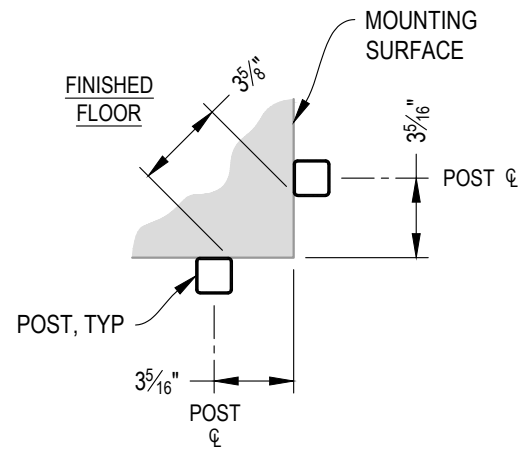


NOTE: 90° SHOWN, OTHER ANGLES SIMILAR

A TYPICAL 90° SIDE MOUNT OUTSIDE CORNER
DETAIL

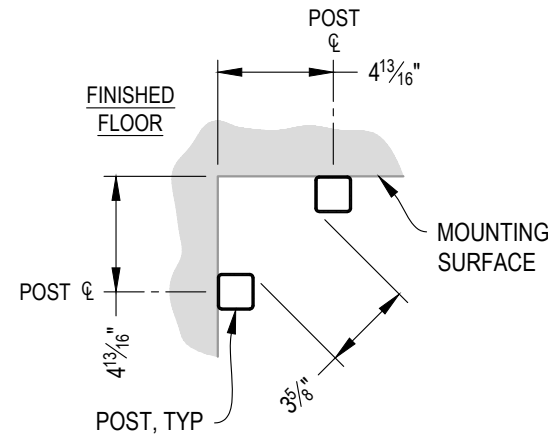


NOTE: 90° SHOWN, OTHER ANGLES SIMILAR


B TYPICAL 90° SIDE MOUNT INSIDE CORNER
DETAIL

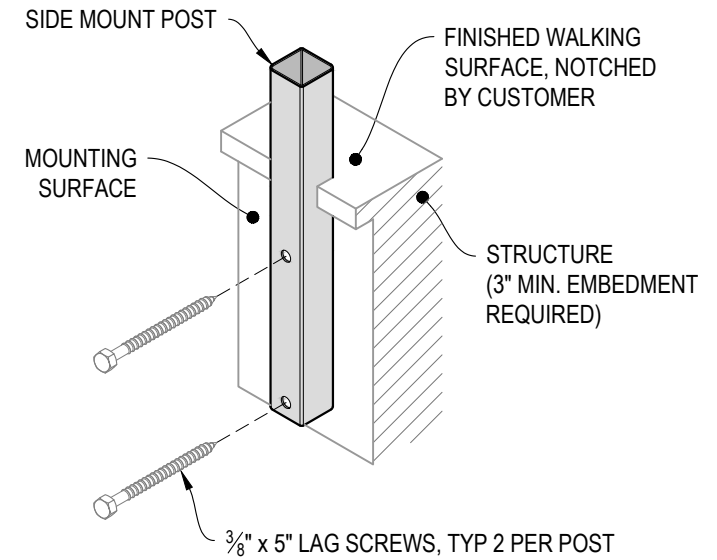


C TYPICAL POST MOUNTING - SIDE MOUNT
DETAIL

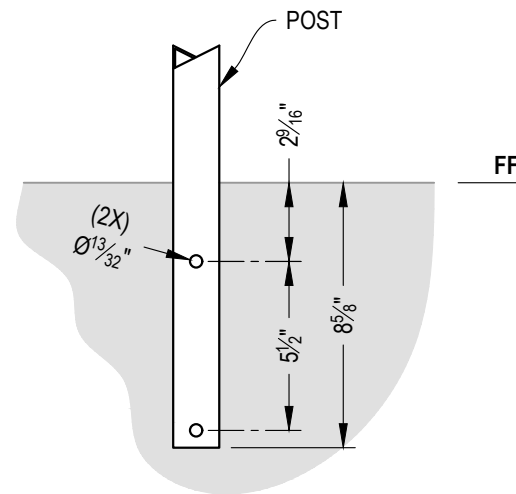


D TYPICAL POST MOUNTING - SIDE MOUNT
DETAIL

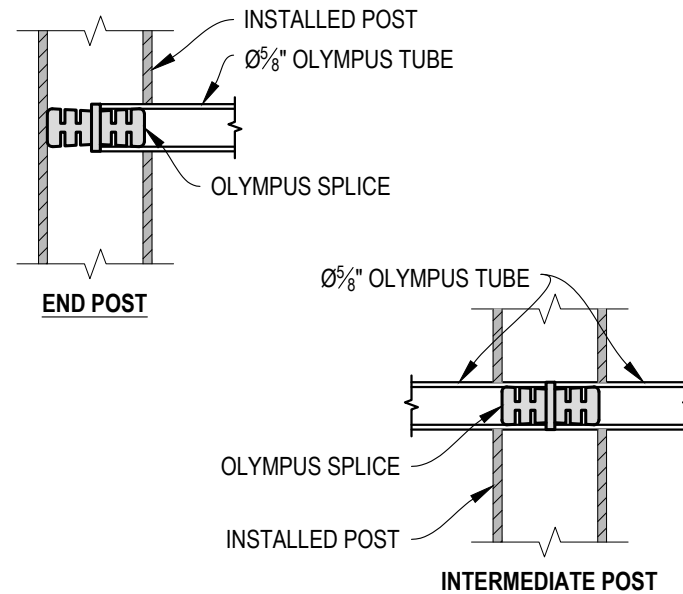


E FITTING INSTALLATION - OLYMPUS SPLICE
DETAIL

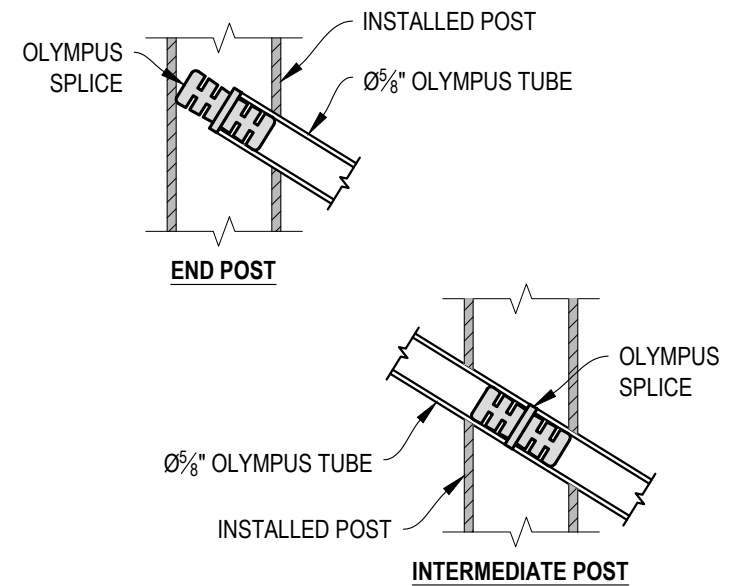


F FITTING INSTALLATION - OLYMPUS SPLICE
DETAIL

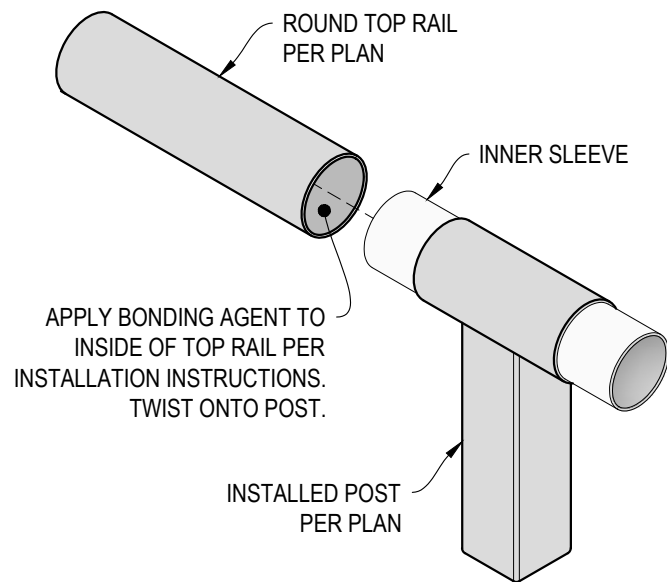

A TOP RAIL INSTALLATION - ROUND
DETAIL

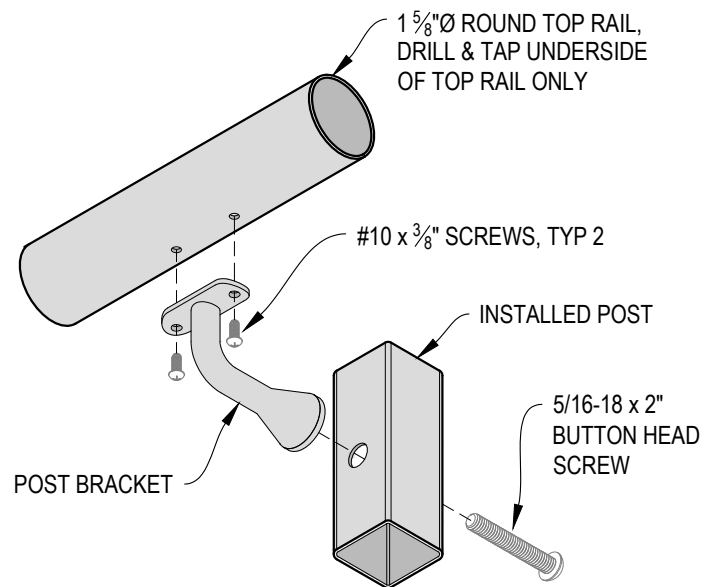


B HANDRAIL POST BRACKET INSTALLATION - ROUND
DETAIL

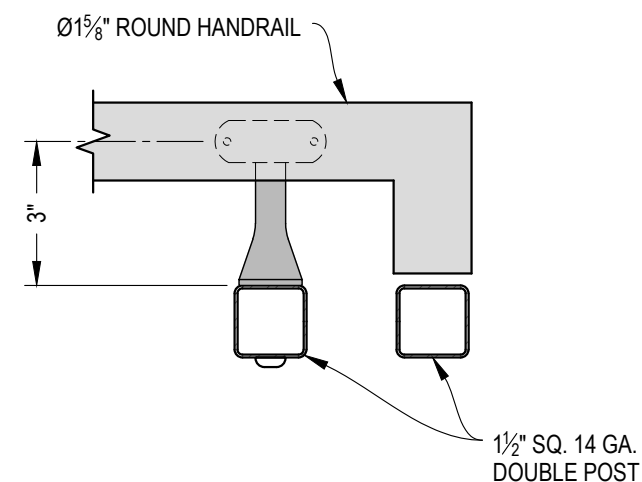

NOTE: VIEW MAY BE MIRRORED

C TYPICAL HANDRAIL RETURN - ROUND
DETAIL

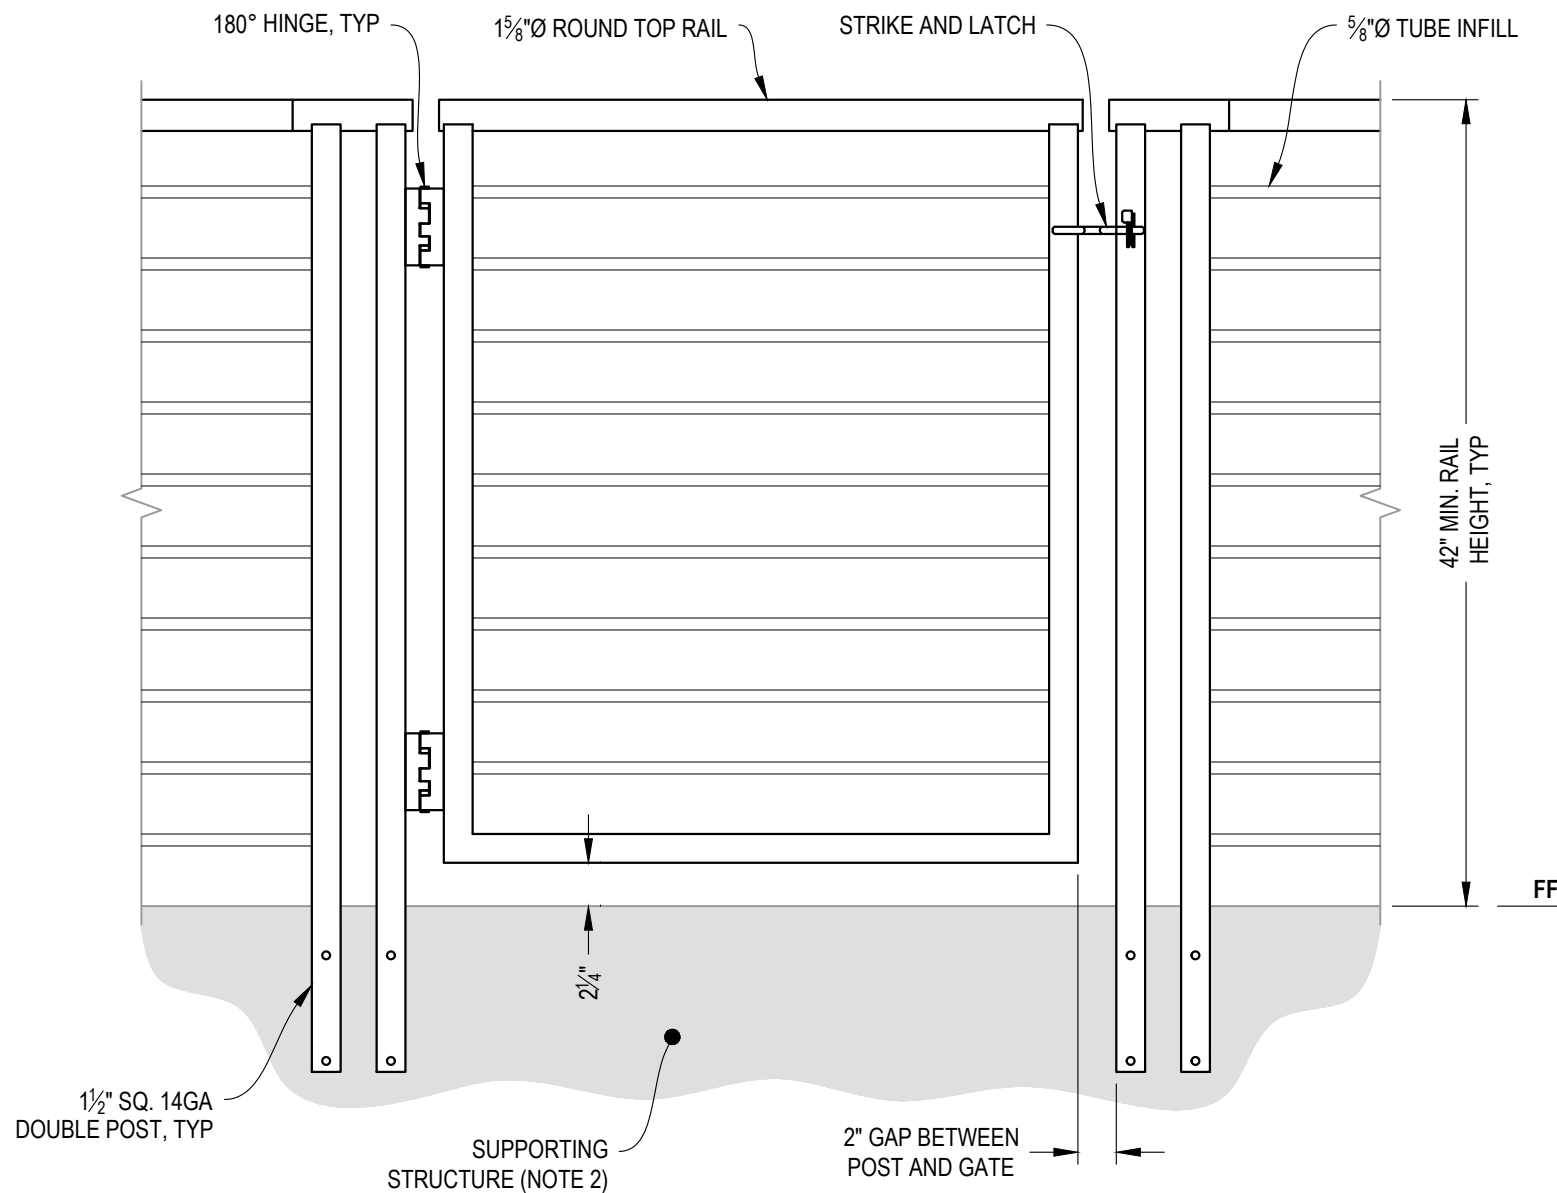

A GATE
ELEVATION

NOTES:

1. ALL PARTS AND COMPONENTS MADE WITH 316 STAINLESS STEEL UNLESS NOTED OTHERWISE.
2. DECK STRUCTURE CAN VARY GREATLY. IT IS THE RESPONSIBILITY OF THE CUSTOMER TO VERIFY THAT THE SUPPORTING STRUCTURE IS ADEQUATE TO MEET THE LOAD REQUIREMENTS OF THE GOVERNING BUILDING CODE(S). AGS Stainless Inc. RECOMMENDS CONSULTING A DESIGN OR CONSTRUCTION PROFESSIONAL TO ADDRESS THESE ISSUES.

OLYMPUS SPECIFICATION DRAWING

** COMMERCIAL **

42" SIDE MOUNT GATE - ROUND TOP

DWG #

SM42RC

SCALE

NONE

DATE


2026

SHEET

6 OF 7



7873 NE DAY ROAD
BAINBRIDGE ISLAND, WA 98110
PHONE - (888) 842-9492
WWW.AGSSTAINLESS.COM

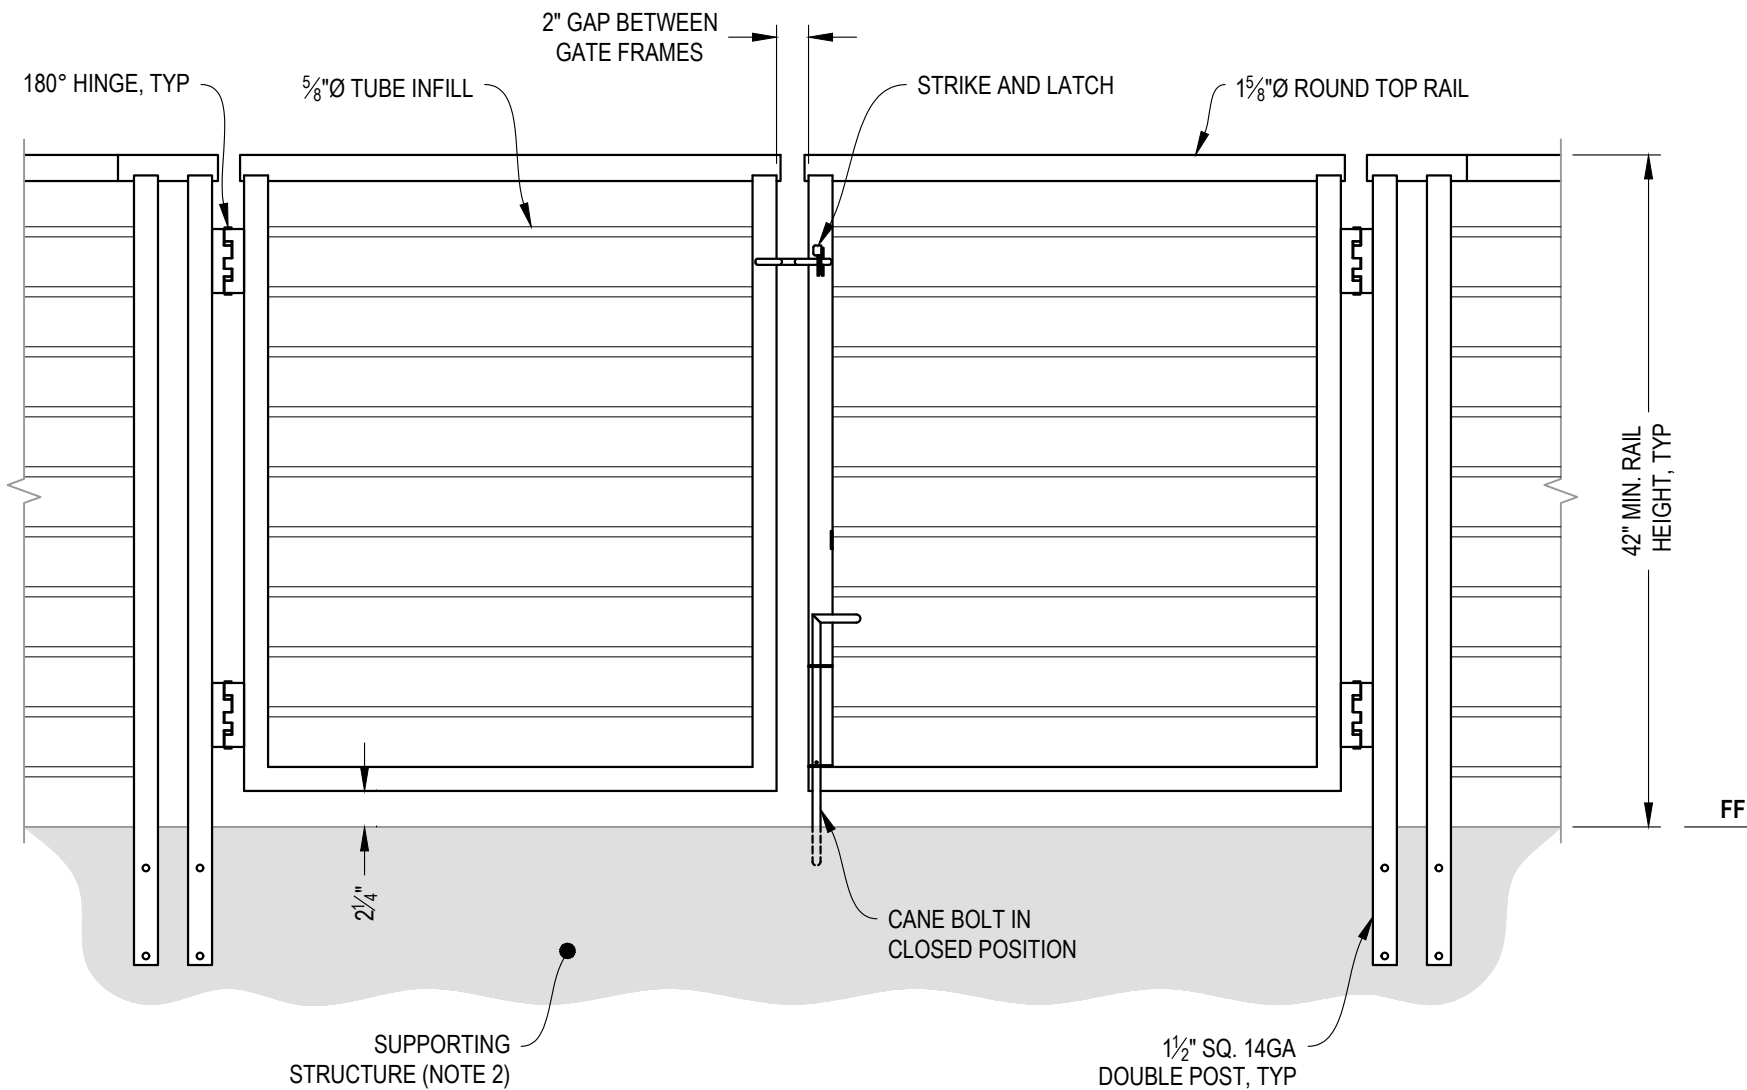

A **DOUBLE GATE**
ELEVATION

NOTES:

1. ALL PARTS AND COMPONENTS MADE WITH 316 STAINLESS STEEL UNLESS NOTED OTHERWISE.
2. DECK STRUCTURE CAN VARY GREATLY. IT IS THE RESPONSIBILITY OF THE CUSTOMER TO VERIFY THAT THE SUPPORTING STRUCTURE IS ADEQUATE TO MEET THE LOAD REQUIREMENTS OF THE GOVERNING BUILDING CODE(S). AGS Stainless Inc. RECOMMENDS CONSULTING A DESIGN OR CONSTRUCTION PROFESSIONAL TO ADDRESS THESE ISSUES.

OLYMPUS SPECIFICATION DRAWING
** COMMERCIAL **

42" SIDE MOUNT DOUBLE GATE - ROUND TOP

DWG #
SM42RC

SCALE
NONE

DATE
2026

SHEET

7
OF 7

7873 NE DAY ROAD
BAINBRIDGE ISLAND, WA 98110
PHONE - (888) 842-9492
WWW.AGSSTAINLESS.COM

AGS stainless
CLEARVIEW® Railing Systems