


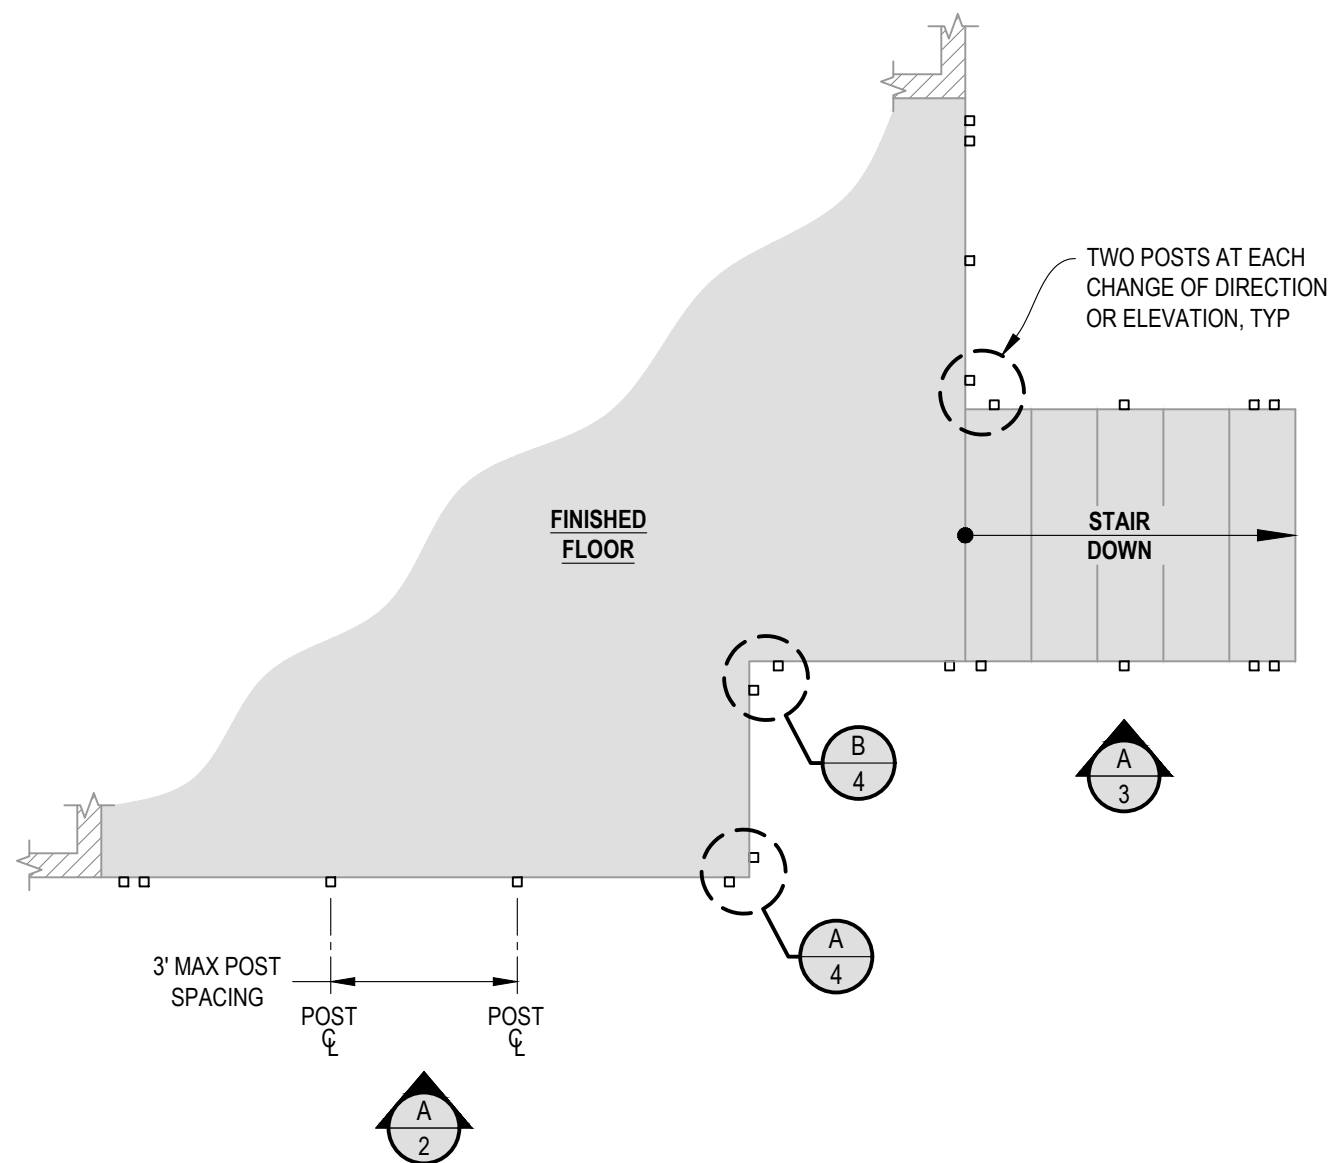

1 **EXAMPLE POST LAYOUT**
PLAN VIEW


NOTES:

1. TOP RAIL NOT SHOWN FOR CLARITY.
2. ALL PARTS AND COMPONENTS MADE WITH 316 STAINLESS STEEL UNLESS NOTED OTHERWISE.

LEGEND

- DETAIL ID
 SHEET ID
 ELEVATION ID
 SHEET ID
 SIDE MOUNT POST
 SIDE MOUNT DOUBLE POST
 CENTERLINE
 FINISHED FLOOR


TYP TYPICAL CONDITION APPLIES ELSEWHERE AT SIMILAR CONDITIONS

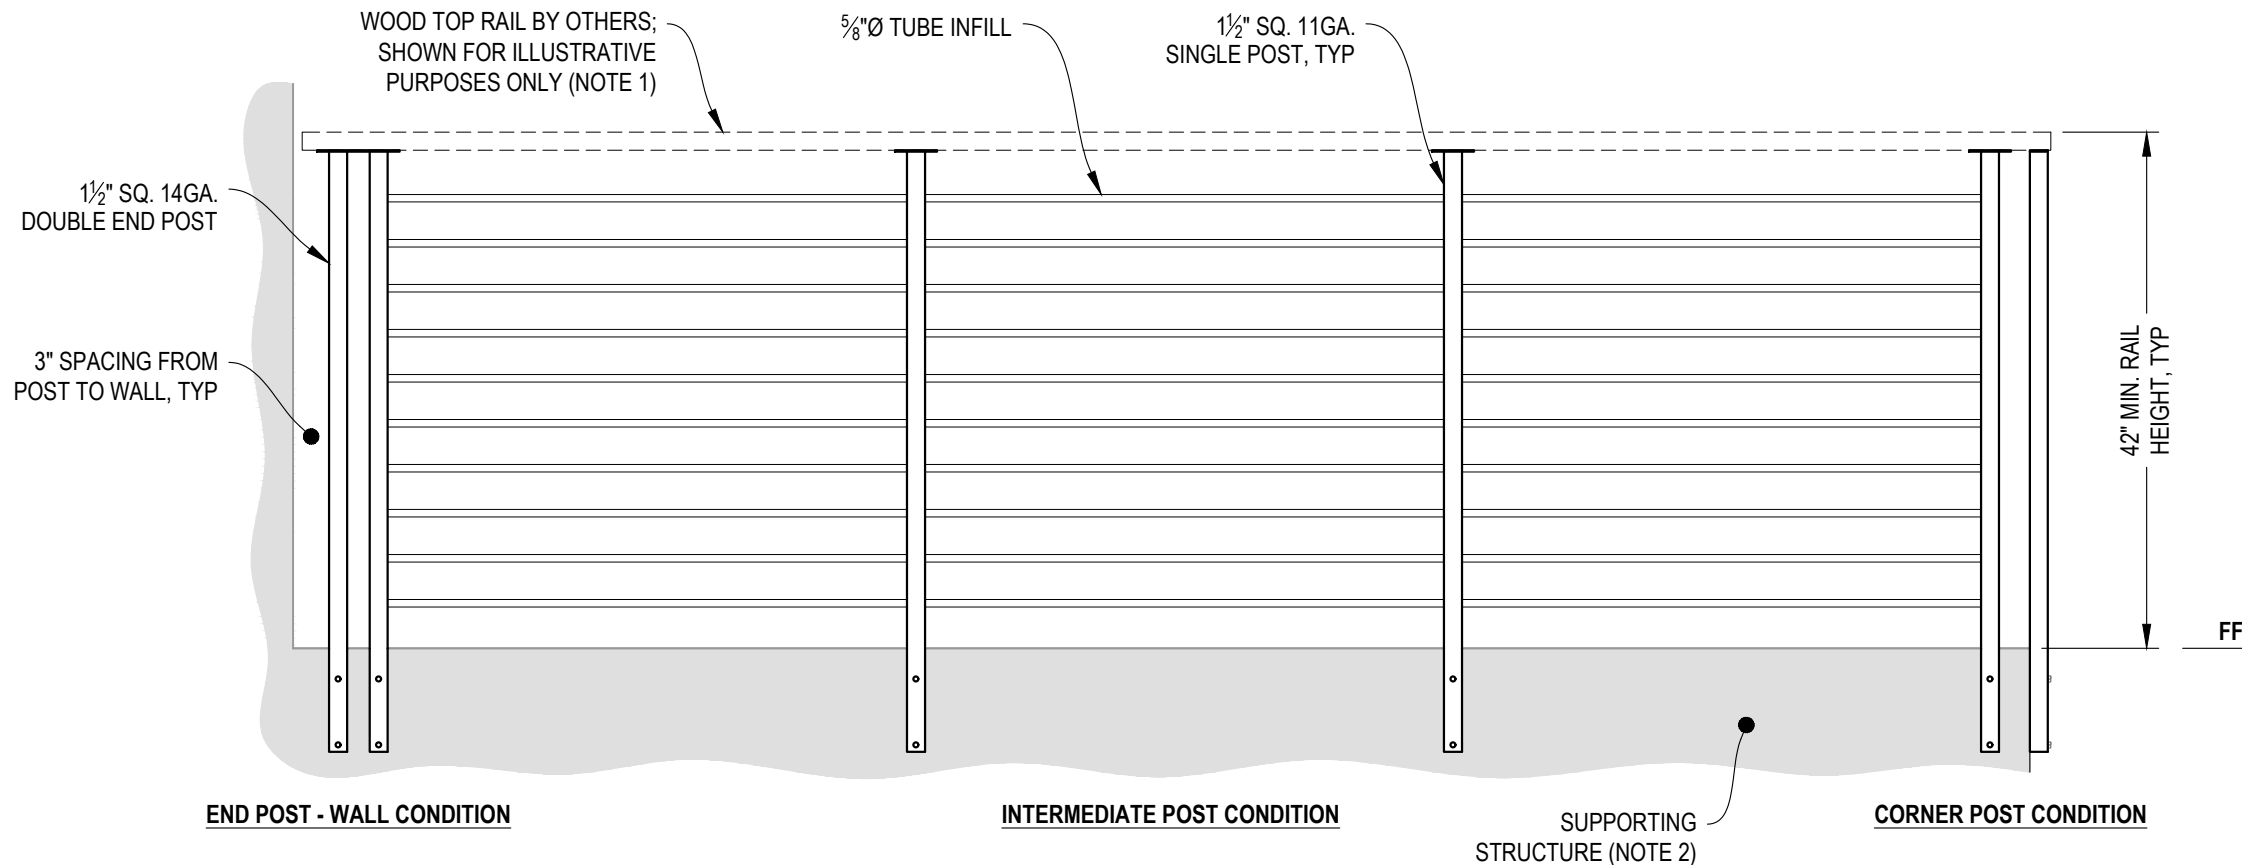

A TYPICAL RAILING CONDITION
ELEVATION

NOTES:

1. TOP RAIL SHOULD BE SELECTED SO THAT ALL GOVERNING CODE REQUIREMENTS ARE SATISFIED. THESE INCLUDE SHAPE, STRENGTH AND RAILING HEIGHT.
2. DECK STRUCTURE CAN VARY GREATLY. IT IS THE RESPONSIBILITY OF THE CUSTOMER TO VERIFY THAT THE SUPPORTING STRUCTURE IS ADEQUATE TO MEET THE LOAD REQUIREMENTS OF THE GOVERNING BUILDING CODE(S). AGS Stainless Inc. RECOMMENDS CONSULTING A DESIGN OR CONSTRUCTION PROFESSIONAL TO ADDRESS THESE ISSUES.

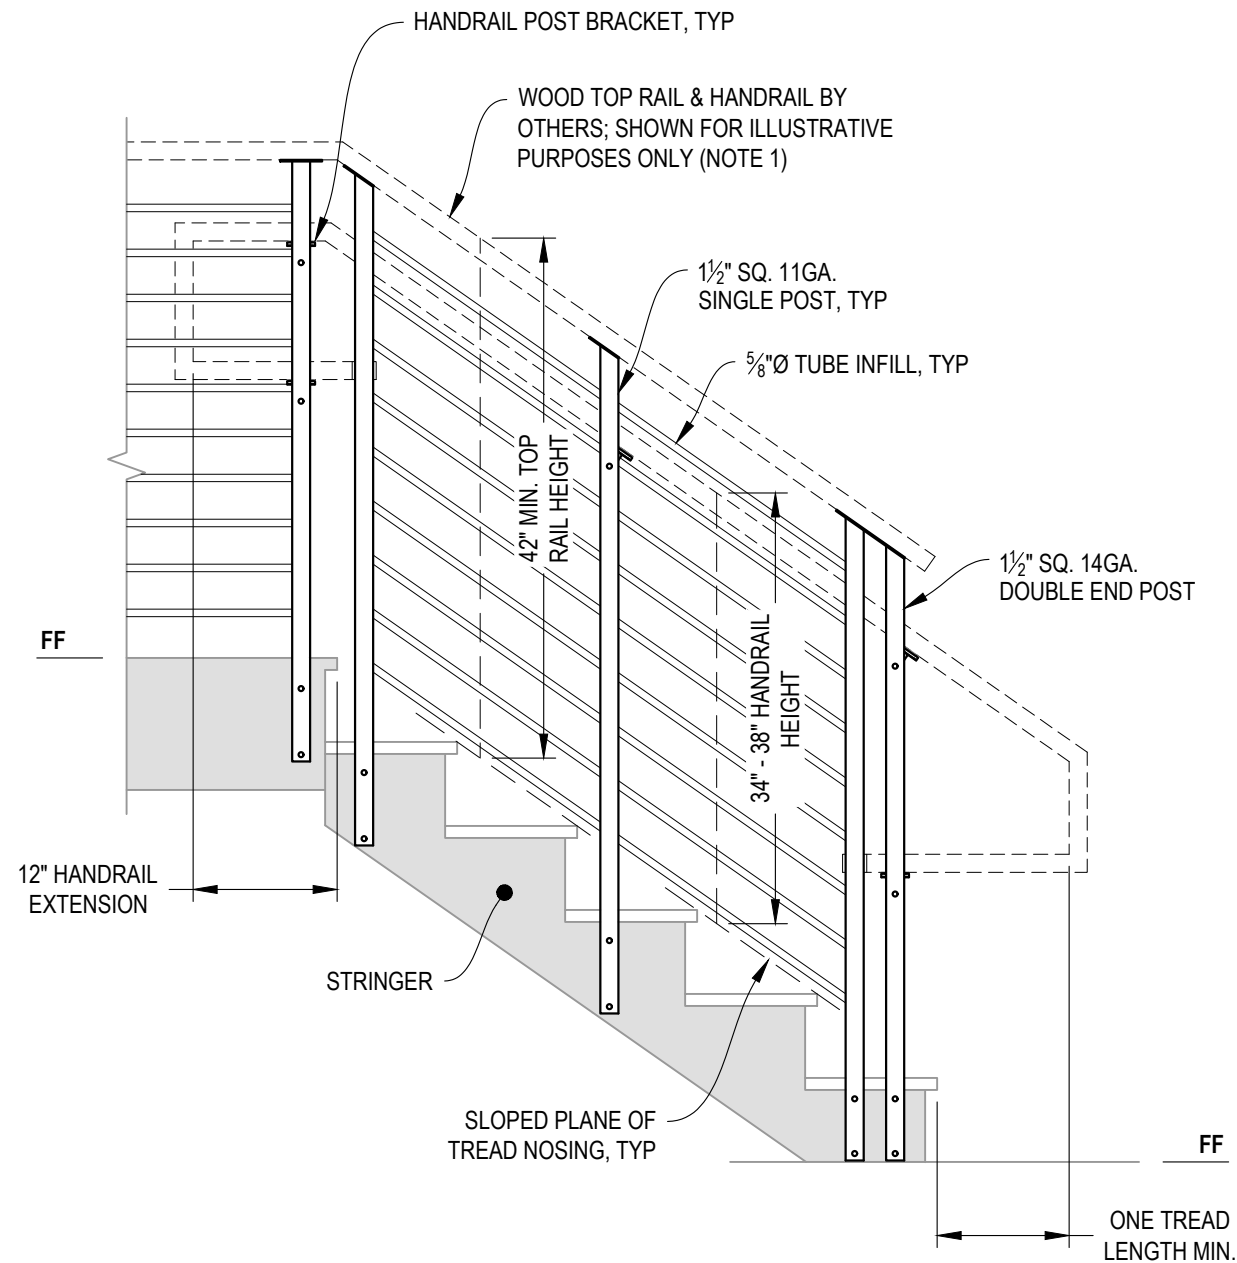

A STAIR
ELEVATION

NOTES:

1. TOP RAIL SHOULD BE SELECTED SO THAT ALL GOVERNING CODE REQUIREMENTS ARE SATISFIED. THESE INCLUDE SHAPE, STRENGTH, AND RAILING HEIGHT.
2. STAIR CONSTRUCTION VARIES GREATLY. AS-BUILT CONDITIONS MAY ALTER RAILING DESIGN, INCLUDING POST LOCATION & MOUNTING, INFILL SPACING, AND TOP RAIL LAYOUT.

OLYMPUS SPECIFICATION DRAWING
** COMMERCIAL **

42" SIDE MOUNT - WOOD TOP


DWG #
SM42WC

SCALE
NONE


DATE
2026

SHEET


3 OF 7

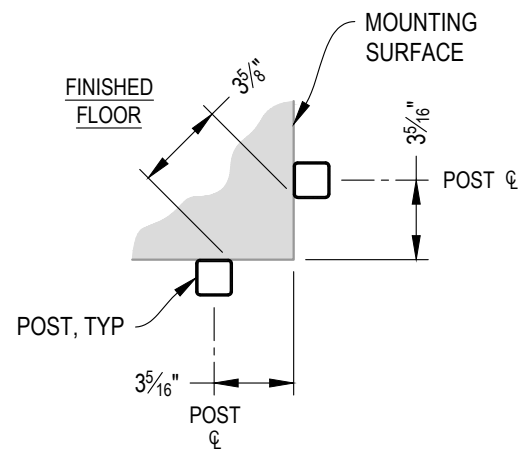


A TYPICAL 90° SIDE MOUNT OUTSIDE CORNER
DETAIL

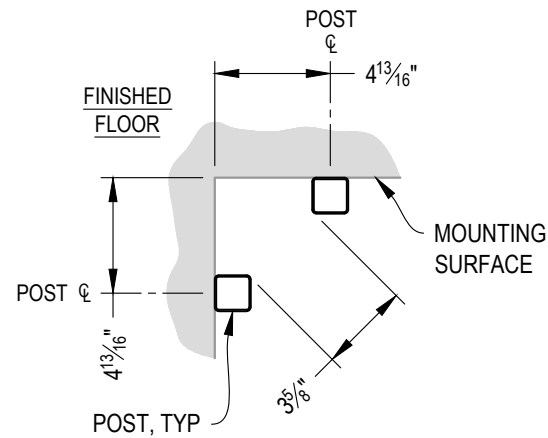


B TYPICAL 90° SIDE MOUNT INSIDE CORNER
DETAIL

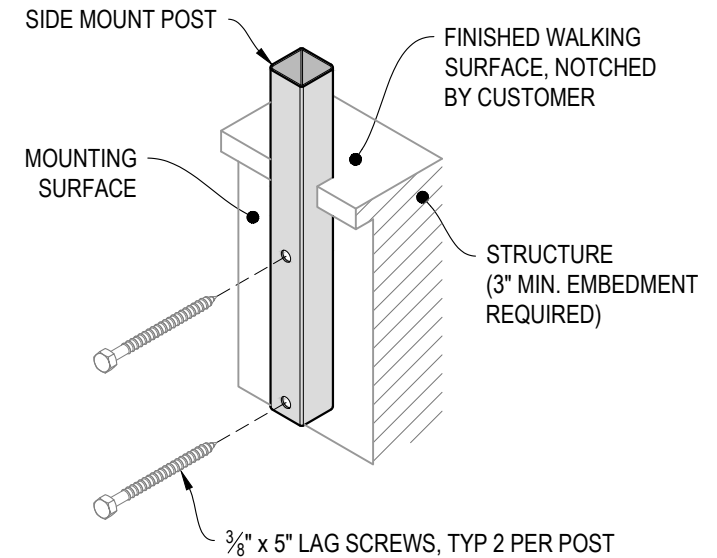


C TYPICAL POST MOUNTING - SIDE MOUNT
DETAIL

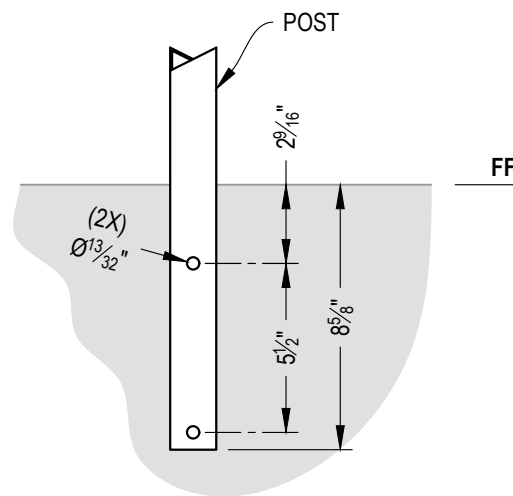


D TYPICAL POST MOUNTING - SIDE MOUNT
DETAIL

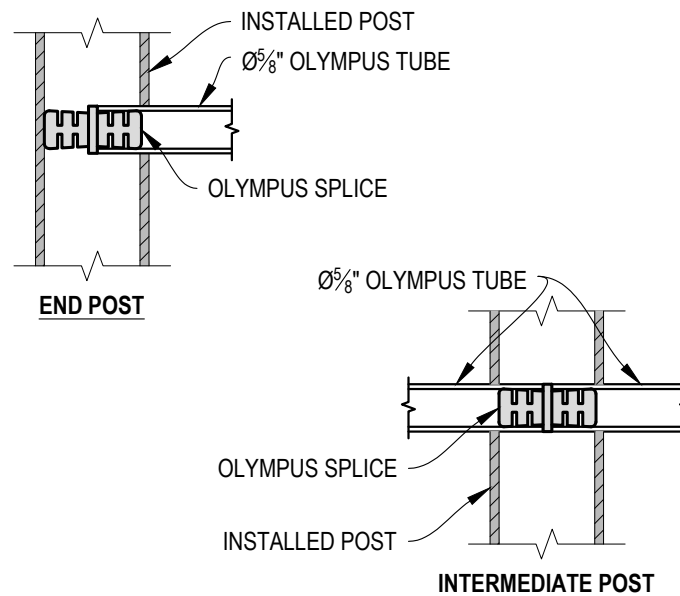


E FITTING INSTALLATION - OLYMPUS SPLICE
DETAIL

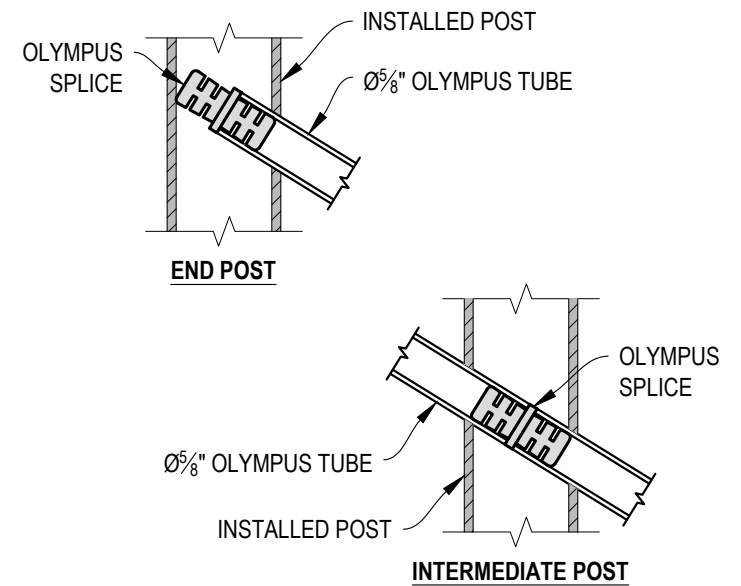


F FITTING INSTALLATION - OLYMPUS SPLICE
DETAIL

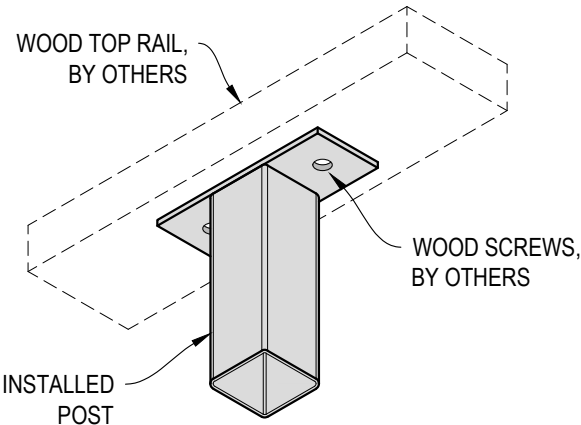

A TOP RAIL INSTALLATION - WOOD
DETAIL

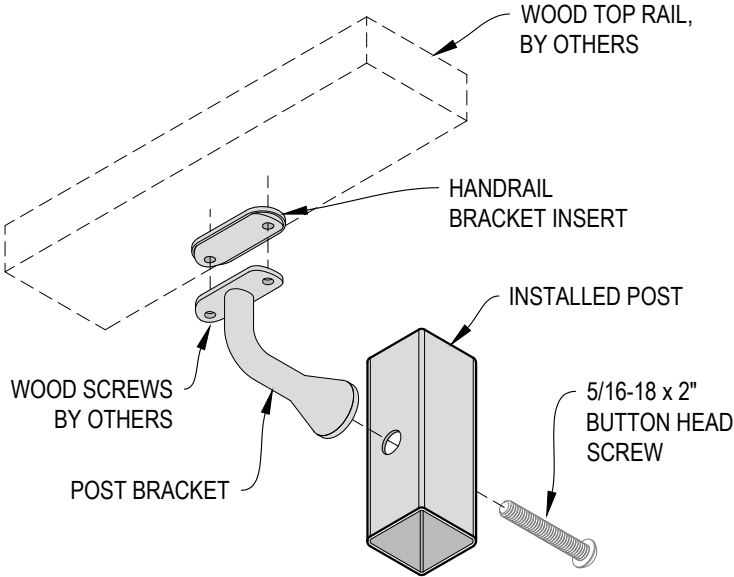


B HANDRAIL POST BRACKET INSTALLATION - WOOD
DETAIL

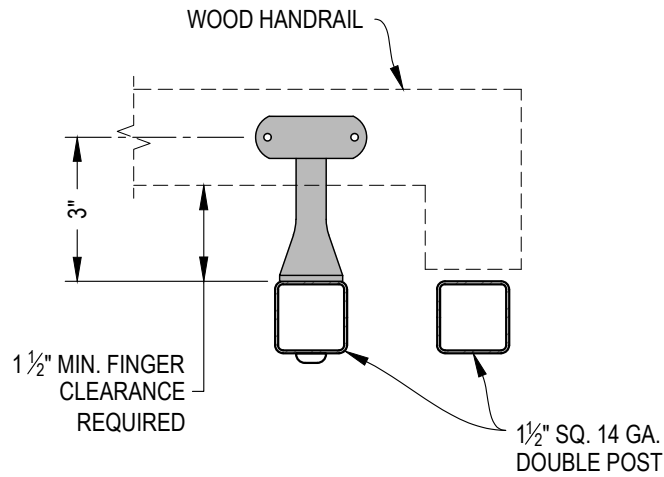

NOTE: VIEW MAY BE MIRRORED

C TYPICAL HANDRAIL RETURN - WOOD
DETAIL

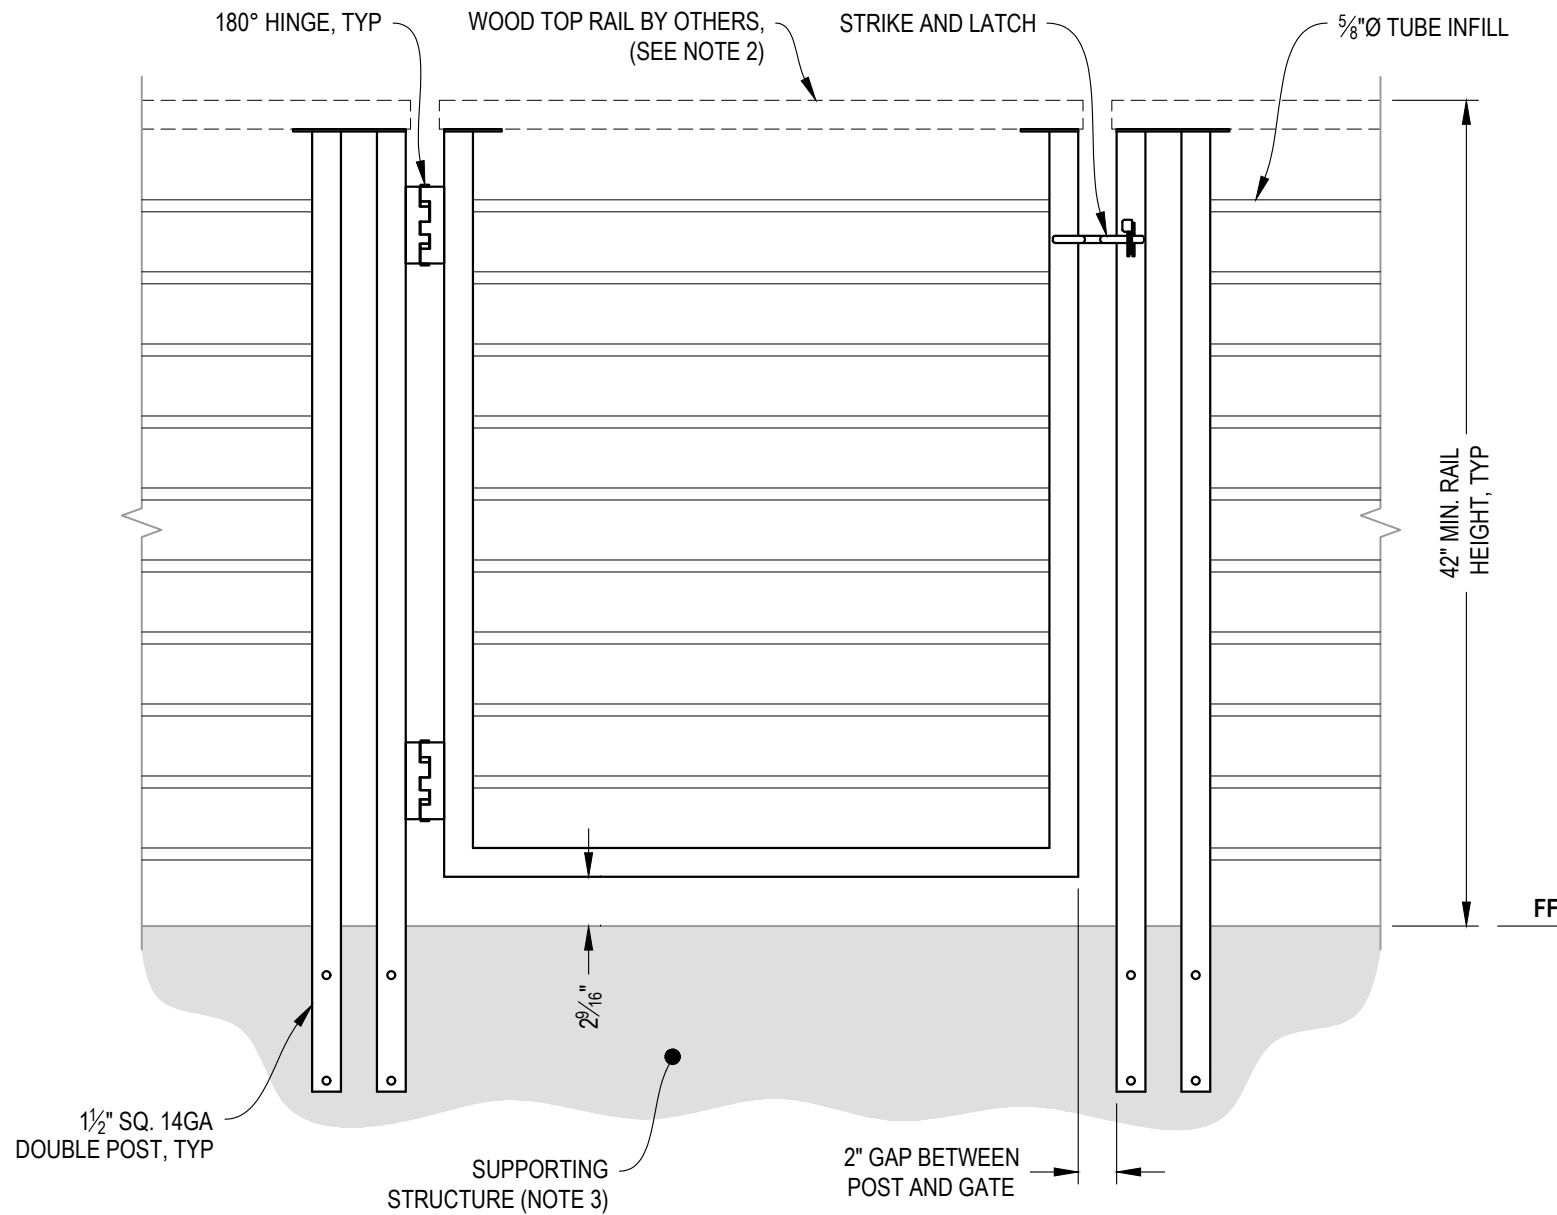

A GATE
ELEVATION

NOTES:

1. ALL PARTS AND COMPONENTS MADE WITH 316 STAINLESS STEEL UNLESS NOTED OTHERWISE.
2. TOP RAIL SHOULD BE SELECTED SO THAT ALL GOVERNING CODE REQUIREMENTS ARE SATISFIED. THESE INCLUDE SHAPE, STRENGTH, AND RAILING HEIGHT.
3. DECK STRUCTURE CAN VARY GREATLY. IT IS THE RESPONSIBILITY OF THE CUSTOMER TO VERIFY THAT THE SUPPORTING STRUCTURE IS ADEQUATE TO MEET THE LOAD REQUIREMENTS OF THE GOVERNING BUILDING CODE(S). *AGS Stainless Inc.* RECOMMENDS CONSULTING A DESIGN OR CONSTRUCTION PROFESSIONAL TO ADDRESS THESE ISSUES.

7873 NE DAY ROAD
BAINBRIDGE ISLAND, WA 98110
PHONE - (888) 842-9492
WWW.AGSTAINLESS.COM



OLYMPUS SPECIFICATION DRAWING
** COMMERCIAL **

42" SIDE MOUNT GATE - WOOD TOP


DWG #
SM42WC

SCALE
NONE

DATE
2026

SHEET

6 OF 7

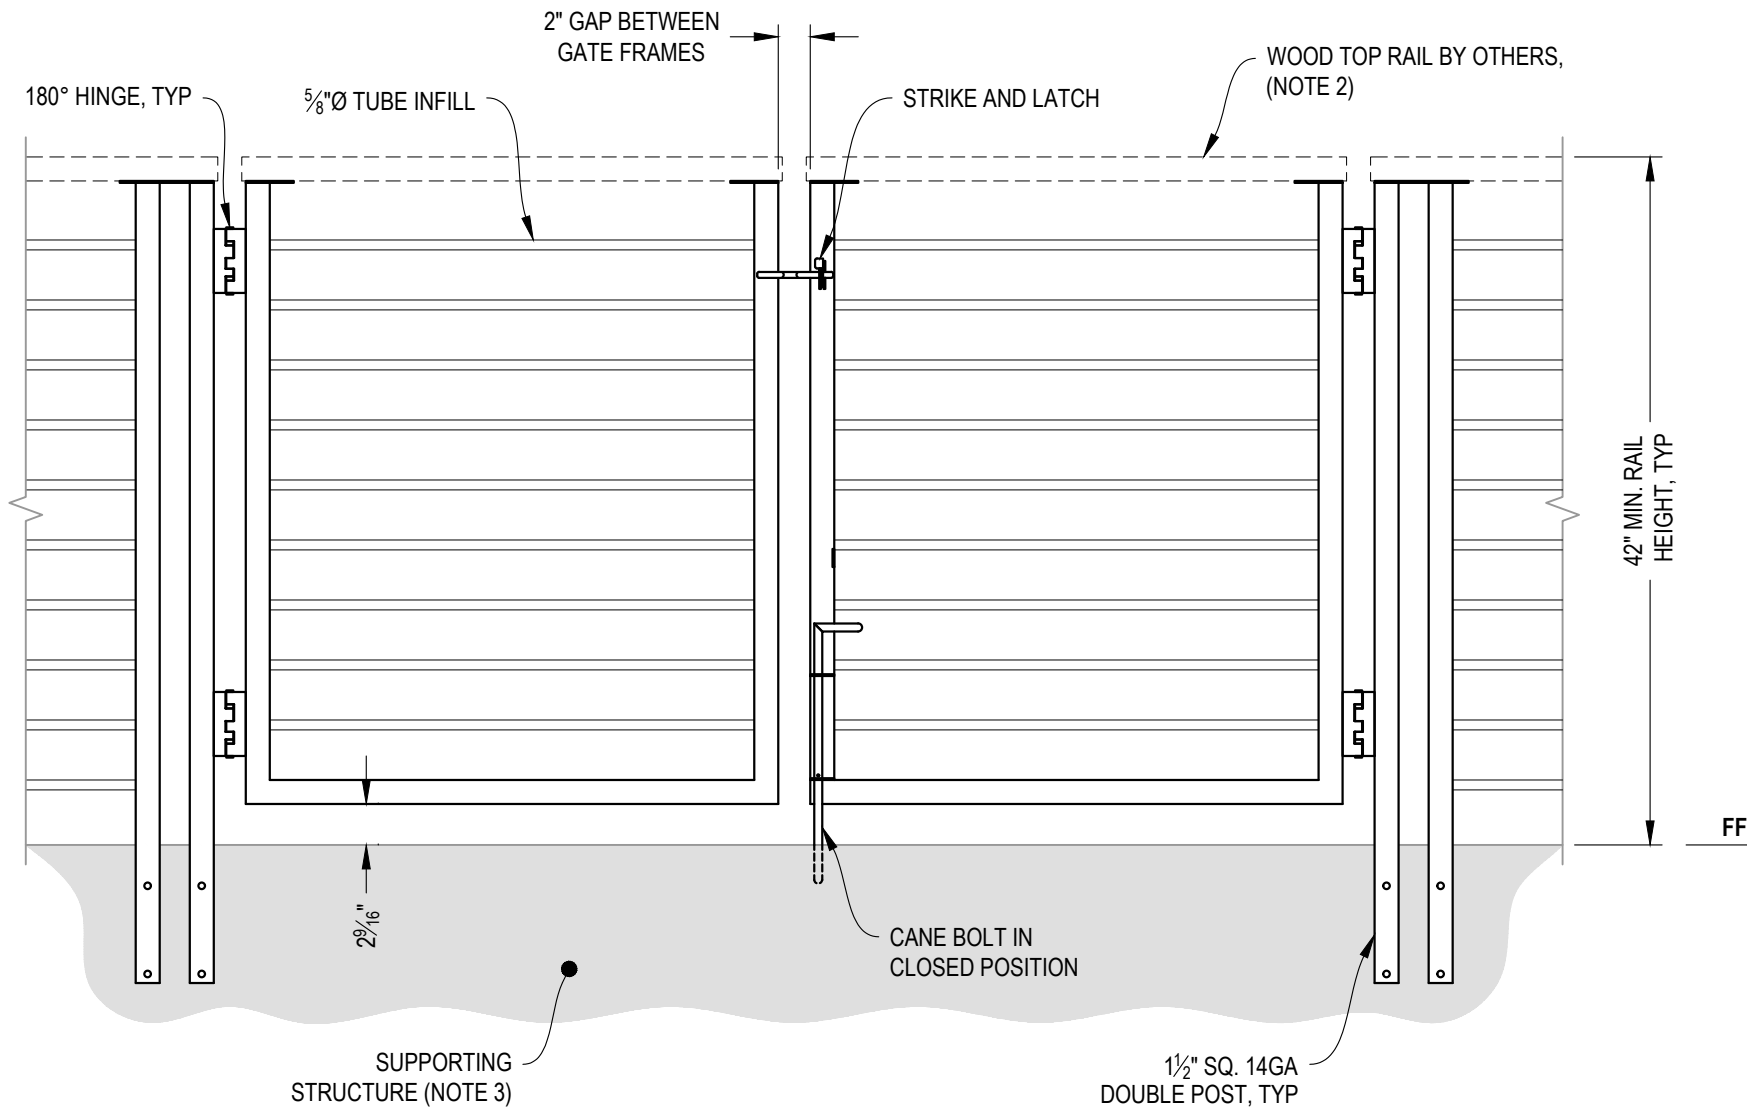

NOTES:

- ALL PARTS AND COMPONENTS MADE WITH 316 STAINLESS STEEL UNLESS NOTED OTHERWISE.
- TOP RAIL SHOULD BE SELECTED SO THAT ALL GOVERNING CODE REQUIREMENTS ARE SATISFIED. THESE INCLUDE SHAPE, STRENGTH, AND RAILING HEIGHT.
- DECK STRUCTURE CAN VARY GREATLY. IT IS THE RESPONSIBILITY OF THE CUSTOMER TO VERIFY THAT THE SUPPORTING STRUCTURE IS ADEQUATE TO MEET THE LOAD REQUIREMENTS OF THE GOVERNING BUILDING CODE(S). AGS Stainless Inc. RECOMMENDS CONSULTING A DESIGN OR CONSTRUCTION PROFESSIONAL TO ADDRESS THESE ISSUES.

A DOUBLE GATE ELEVATION

AGS Stainless Clearview® Railing Systems are designed to meet the requirements of the latest edition of the IRC/IBC.

7873 NE DAY ROAD
BAINBRIDGE ISLAND, WA 98110
PHONE - (888) 842-9492
WWW.AGSSTAINLESS.COM

AGS stainless
CLEARVIEW® Railing Systems

OLYMPUS SPECIFICATION DRAWING
** COMMERCIAL **

42" SIDE MOUNT DOUBLE GATE - WOOD TOP

DWG #
SM42WC

SCALE
NONE

DATE
2026

SHEET

7
OF 7