


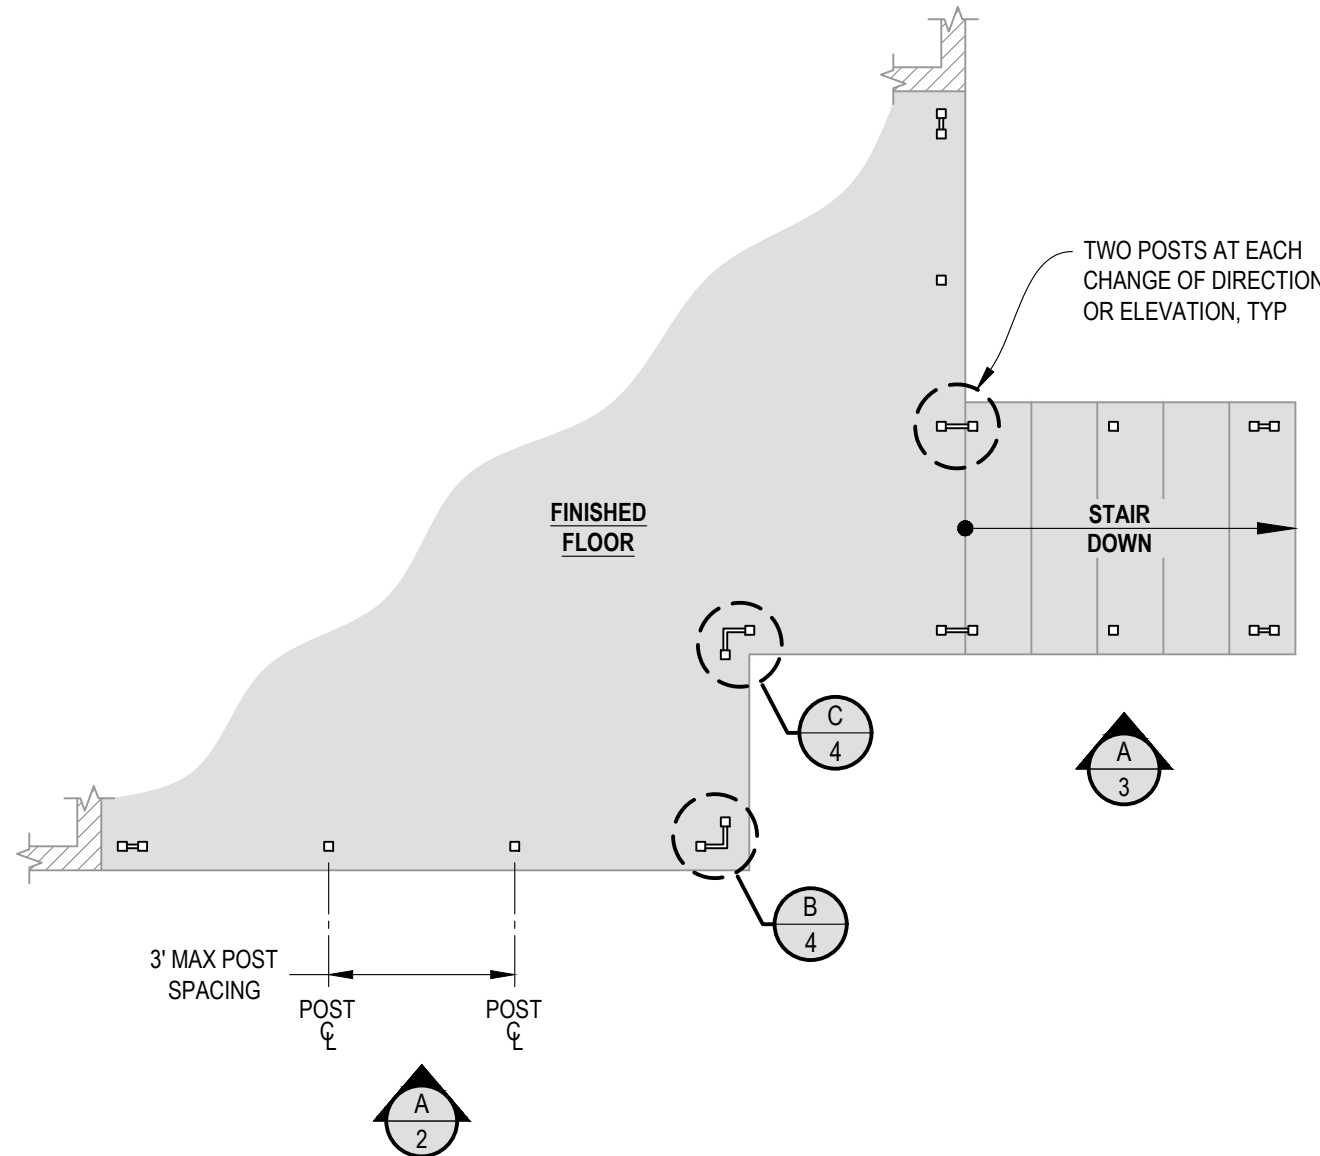



1 **EXAMPLE POST LAYOUT**
PLAN VIEW

NOTES:

1. TOP RAIL NOT SHOWN FOR CLARITY.
2. ALL PARTS AND COMPONENTS MADE WITH 316 STAINLESS STEEL UNLESS NOTED OTHERWISE.

LEGEND

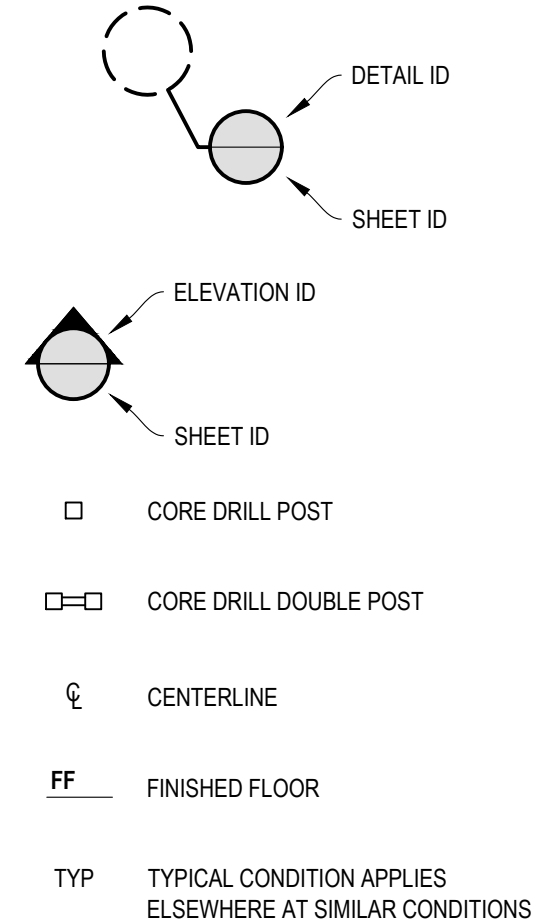


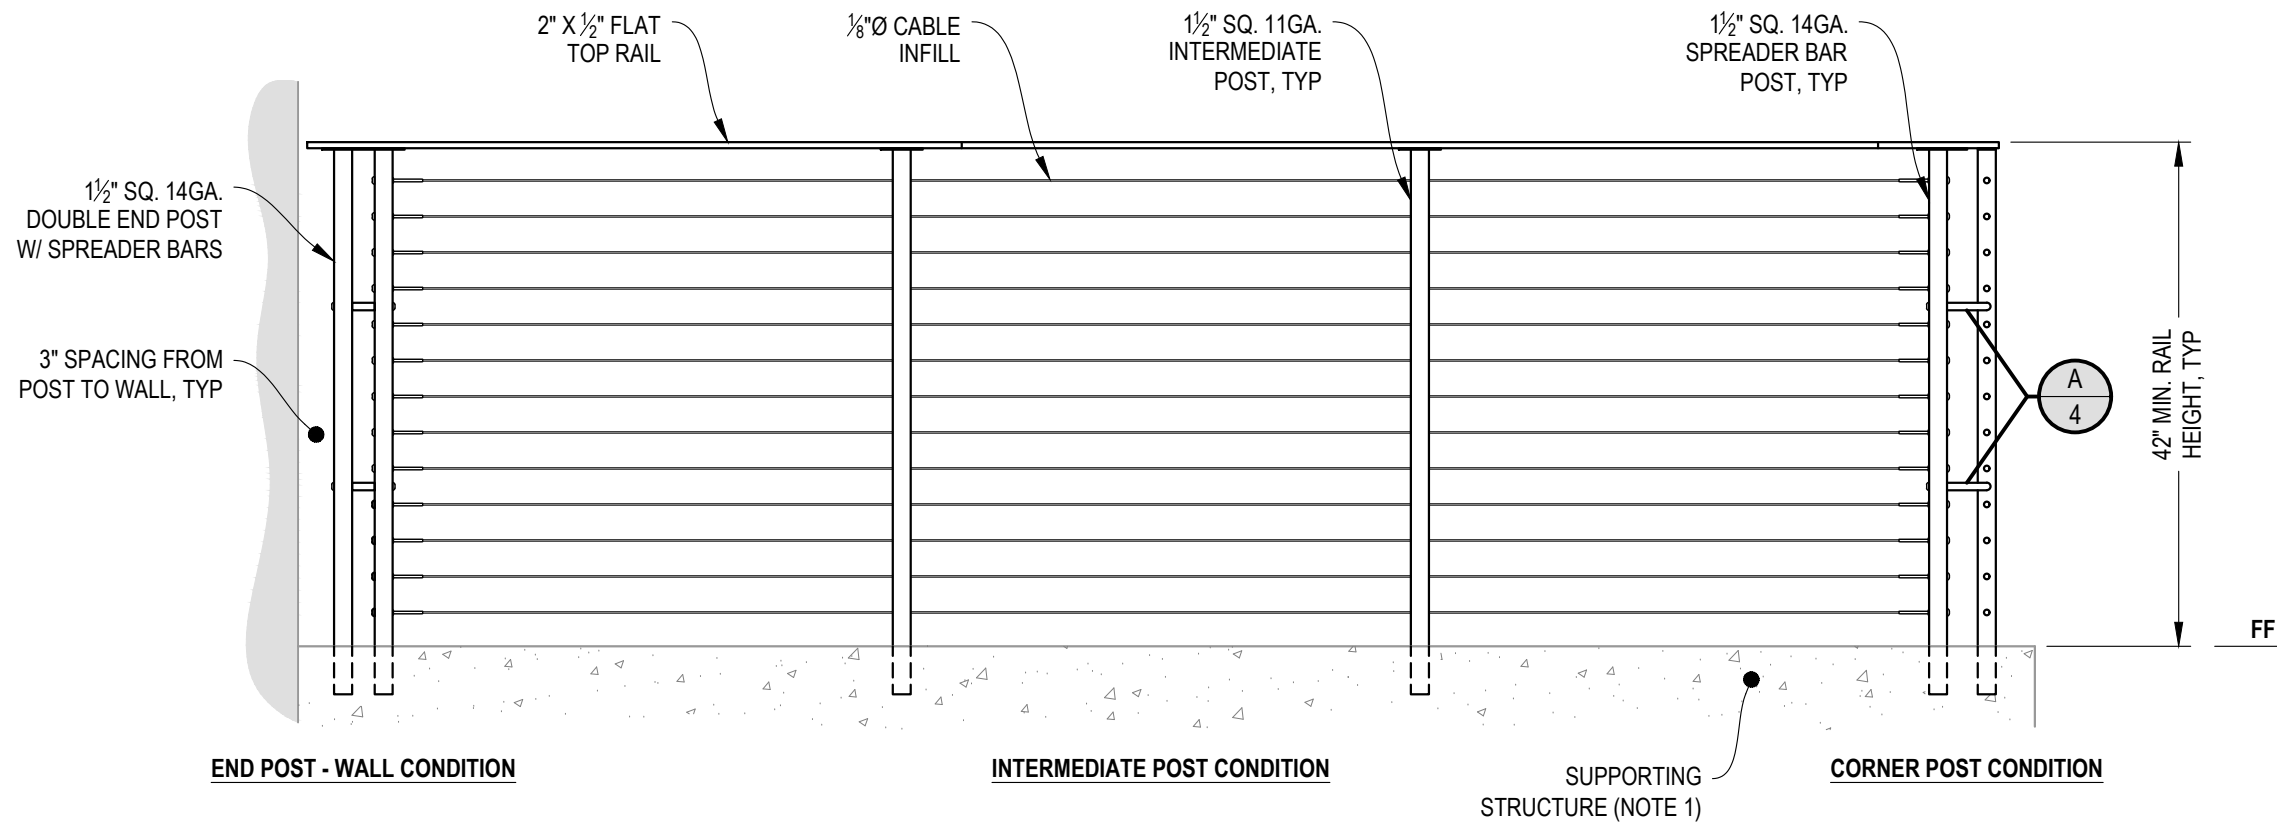

A TYPICAL RAILING CONDITION
ELEVATION

NOTES:

- DECK STRUCTURE CAN VARY GREATLY. IT IS THE RESPONSIBILITY OF THE CUSTOMER TO VERIFY THAT THE SUPPORTING STRUCTURE IS ADEQUATE TO MEET THE LOAD REQUIREMENTS OF THE GOVERNING BUILDING CODE(S). AGS Stainless Inc. RECOMMENDS CONSULTING A DESIGN OR CONSTRUCTION PROFESSIONAL TO ADDRESS THESE ISSUES.

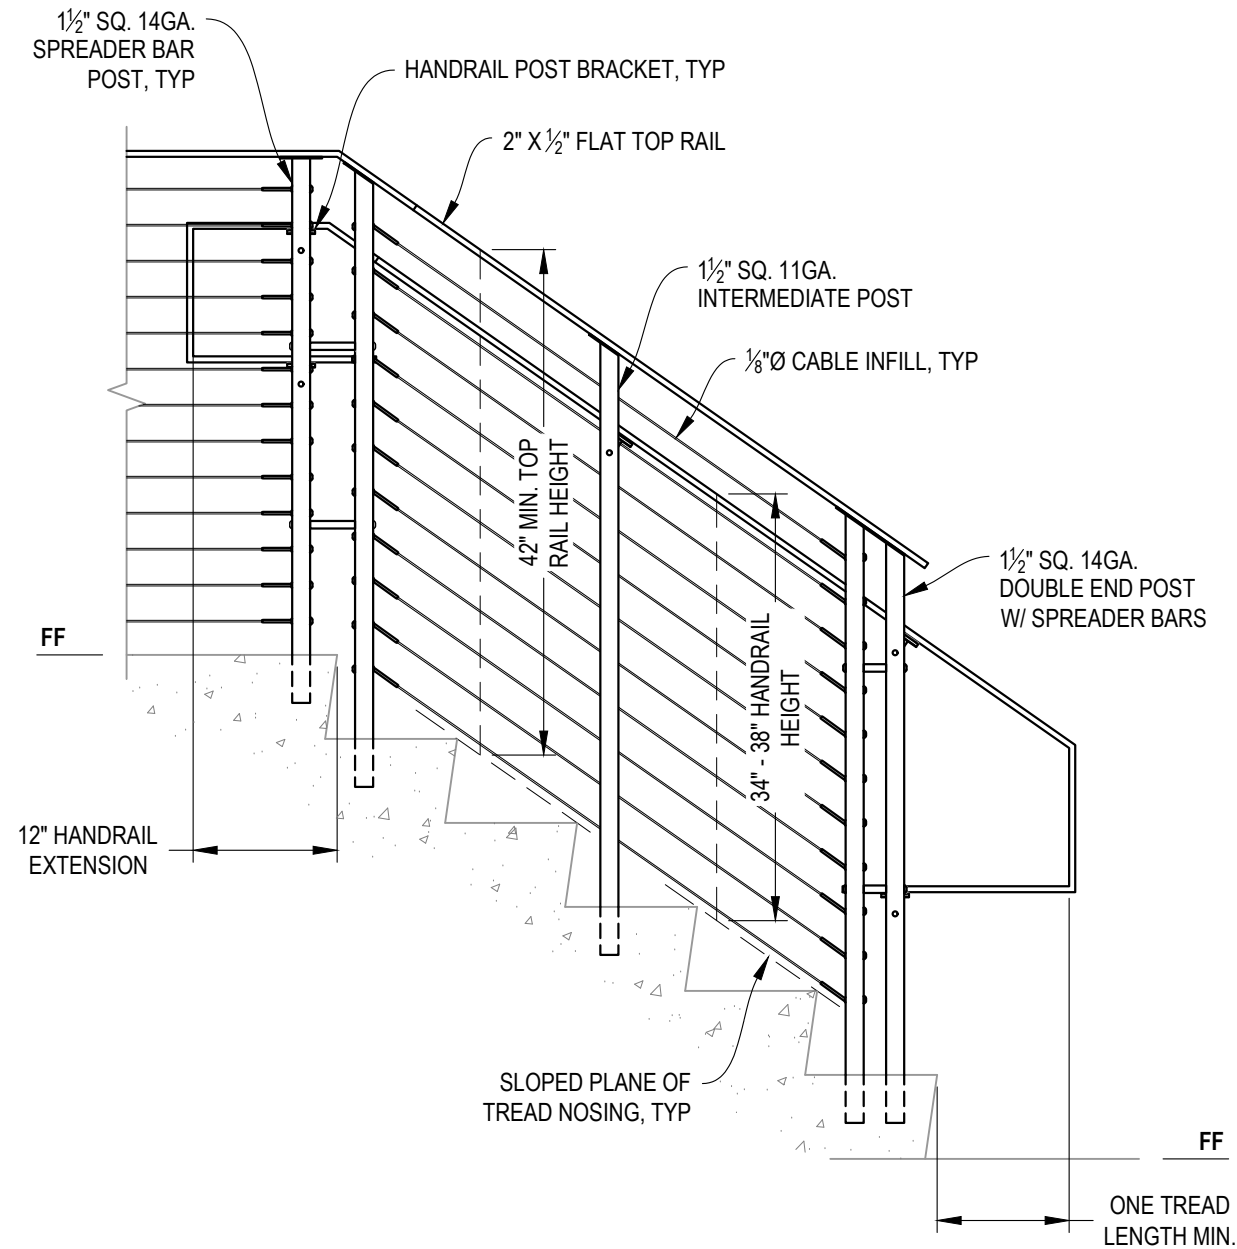

A STAIR
ELEVATION

NOTES:

1. STAIR CONSTRUCTION VARIES GREATLY. AS-BUILT CONDITIONS MAY ALTER RAILING DESIGN, INCLUDING POST LOCATION & MOUNTING, INFILL SPACING, AND TOP RAIL LAYOUT.

7873 NE DAY ROAD
BAINBRIDGE ISLAND, WA 98110
PHONE - (888) 842-9492
WWW.AGSSTAINLESS.COM


AGS stainless

CLEARVIEW® Railing Systems


RAINIER SPECIFICATION DRAWING
** COMMERCIAL **

42" CORE DRILL - FLAT TOP


DWG #	CD42FC
SCALE	NONE
DATE	2026
SHEET	3 OF 7

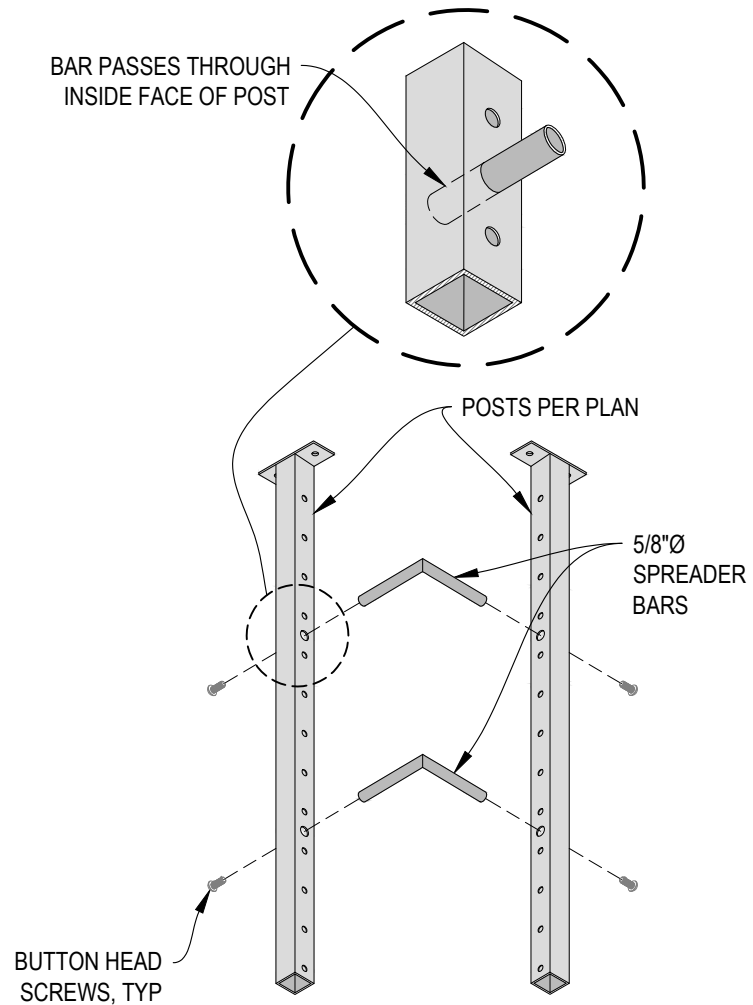


A CORNER POST ASSEMBLY
DETAIL

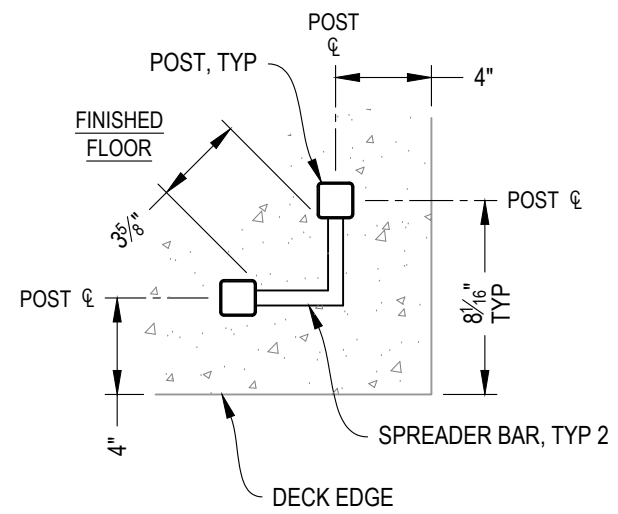


B TYPICAL 90° TOP MOUNT OUTSIDE CORNER
DETAIL

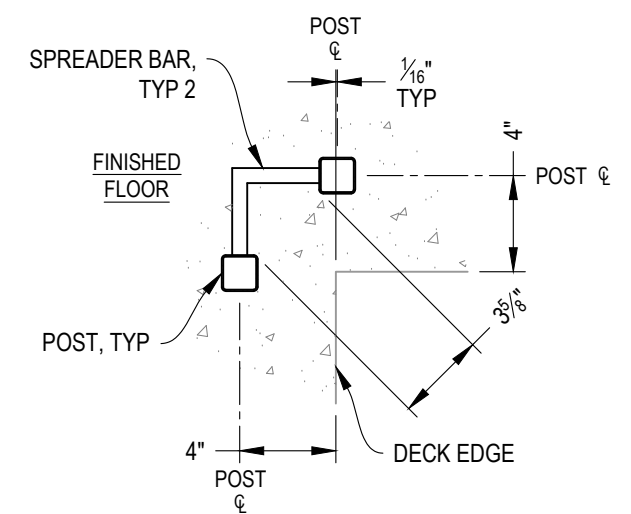


C TYPICAL 90° TOP MOUNT INSIDE CORNER
DETAIL

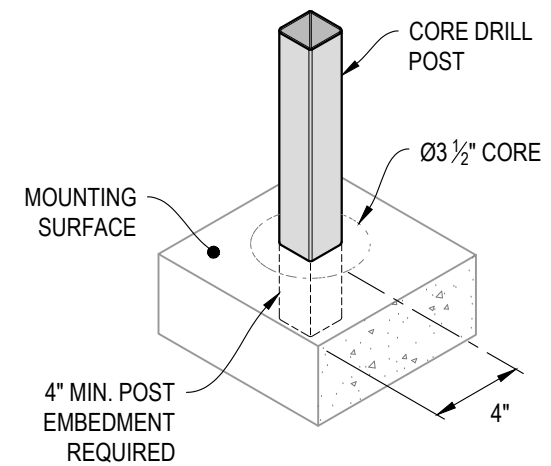


D TYPICAL POST MOUNTING - CORE DRILL
DETAIL

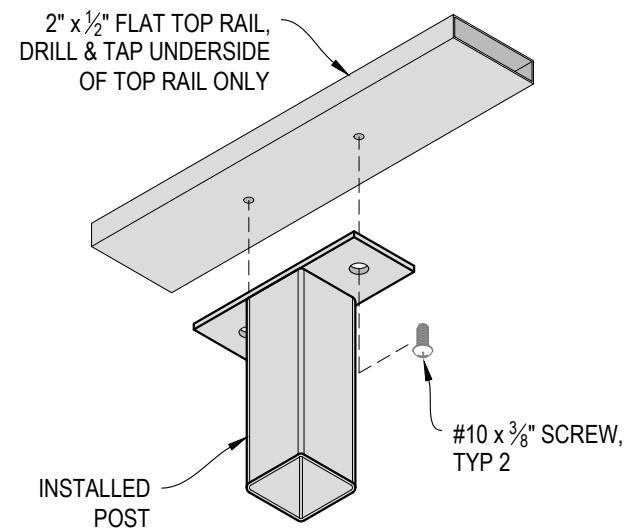


E TOP RAIL INSTALLATION - FLAT
DETAIL

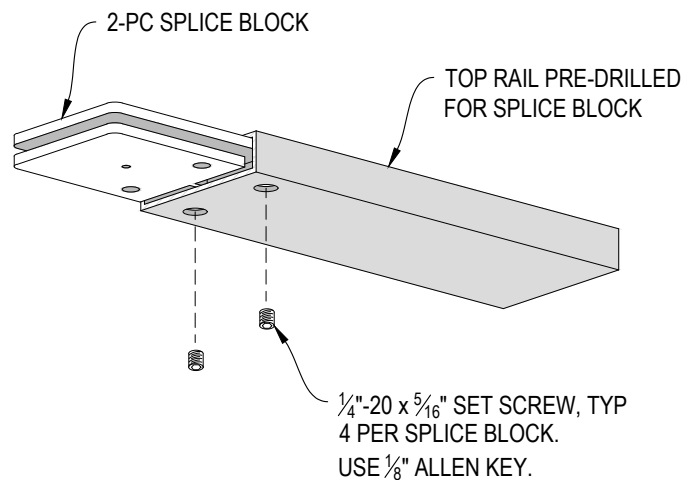

A **SPLICE BLOCK ASSEMBLY - FLAT**
DETAIL

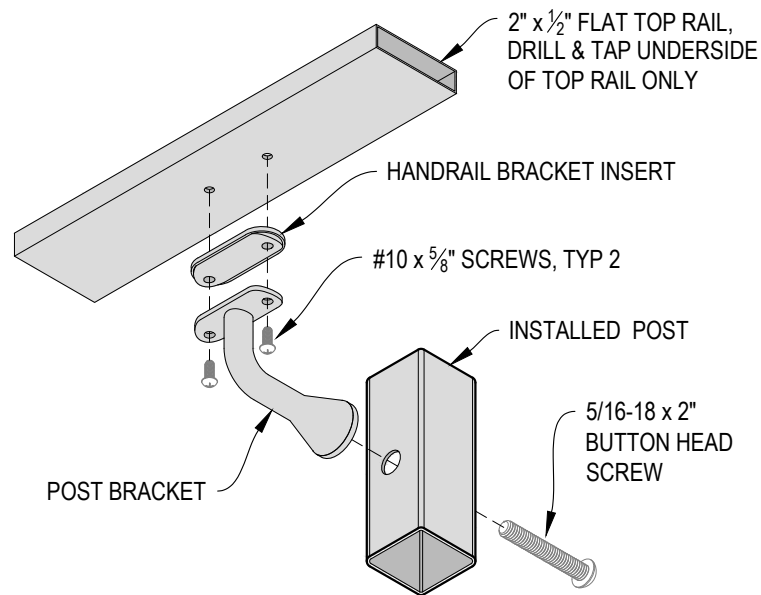


B **HANDRAIL POST BRACKET INSTALLATION - FLAT**
DETAIL

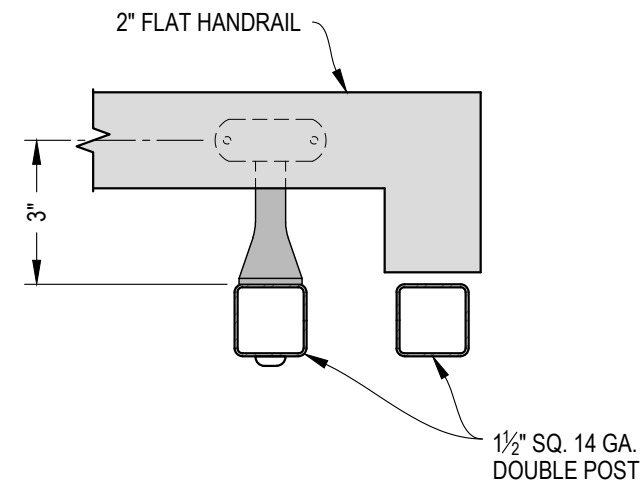


NOTE: VIEW MAY BE MIRRORED

C **TYPICAL HANDRAIL RETURN - FLAT**
DETAIL

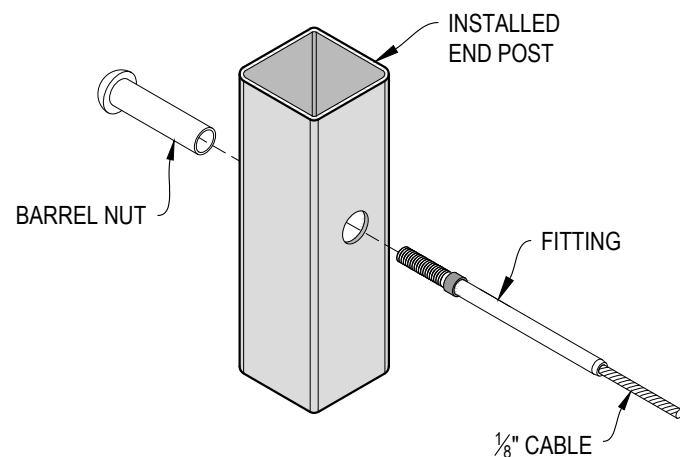

D **FITTING INSTALLATION - BARREL NUT**
DETAIL

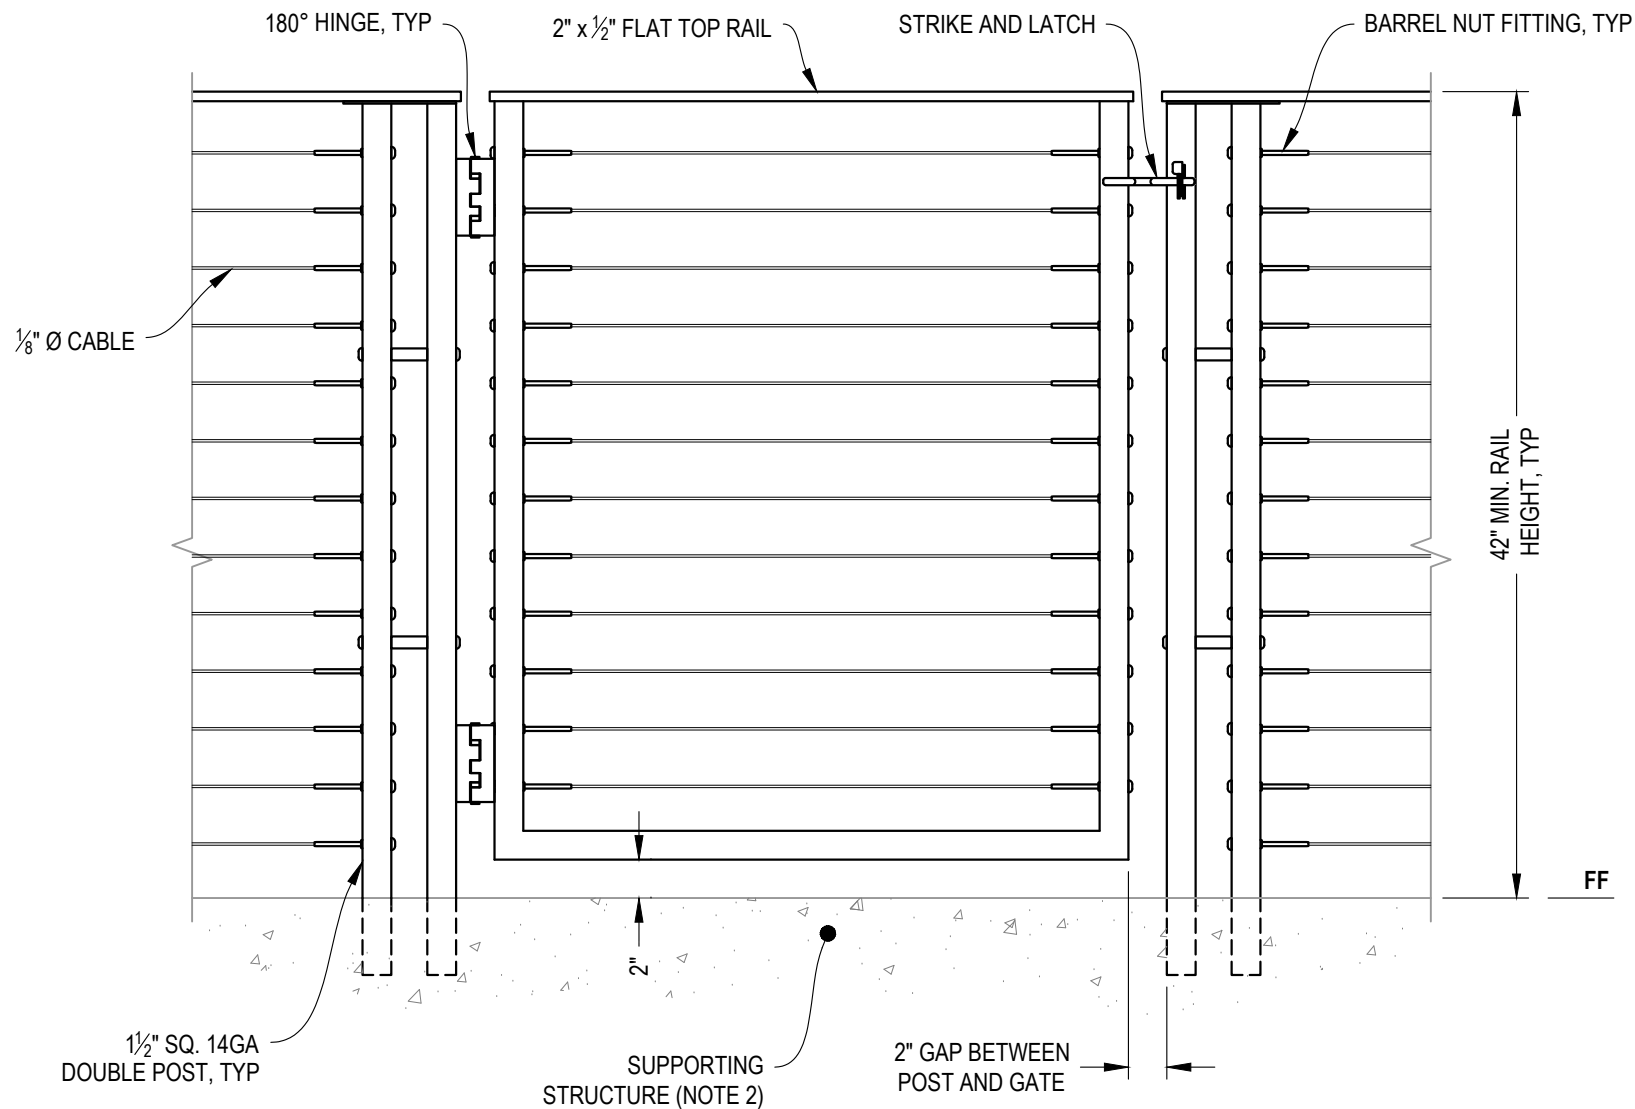

A GATE
ELEVATION

NOTES:

1. ALL PARTS AND COMPONENTS MADE WITH 316 STAINLESS STEEL UNLESS NOTED OTHERWISE.
2. DECK STRUCTURE CAN VARY GREATLY. IT IS THE RESPONSIBILITY OF THE CUSTOMER TO VERIFY THAT THE SUPPORTING STRUCTURE IS ADEQUATE TO MEET THE LOAD REQUIREMENTS OF THE GOVERNING BUILDING CODE(S). *AGS Stainless Inc.* RECOMMENDS CONSULTING A DESIGN OR CONSTRUCTION PROFESSIONAL TO ADDRESS THESE ISSUES.

RAINIER SPECIFICATION DRAWING
** COMMERCIAL **

42" CORE DRILL GATE - FLAT TOP

DWG #
CD42FC

SCALE
NONE


DATE
2026

SHEET

6 OF 7

7873 NE DAY ROAD
BAINBRIDGE ISLAND, WA 98110
PHONE - (888) 842-9492
WWW.AGSSTAINLESS.COM

AGS stainless
CLEARVIEW® Railing Systems

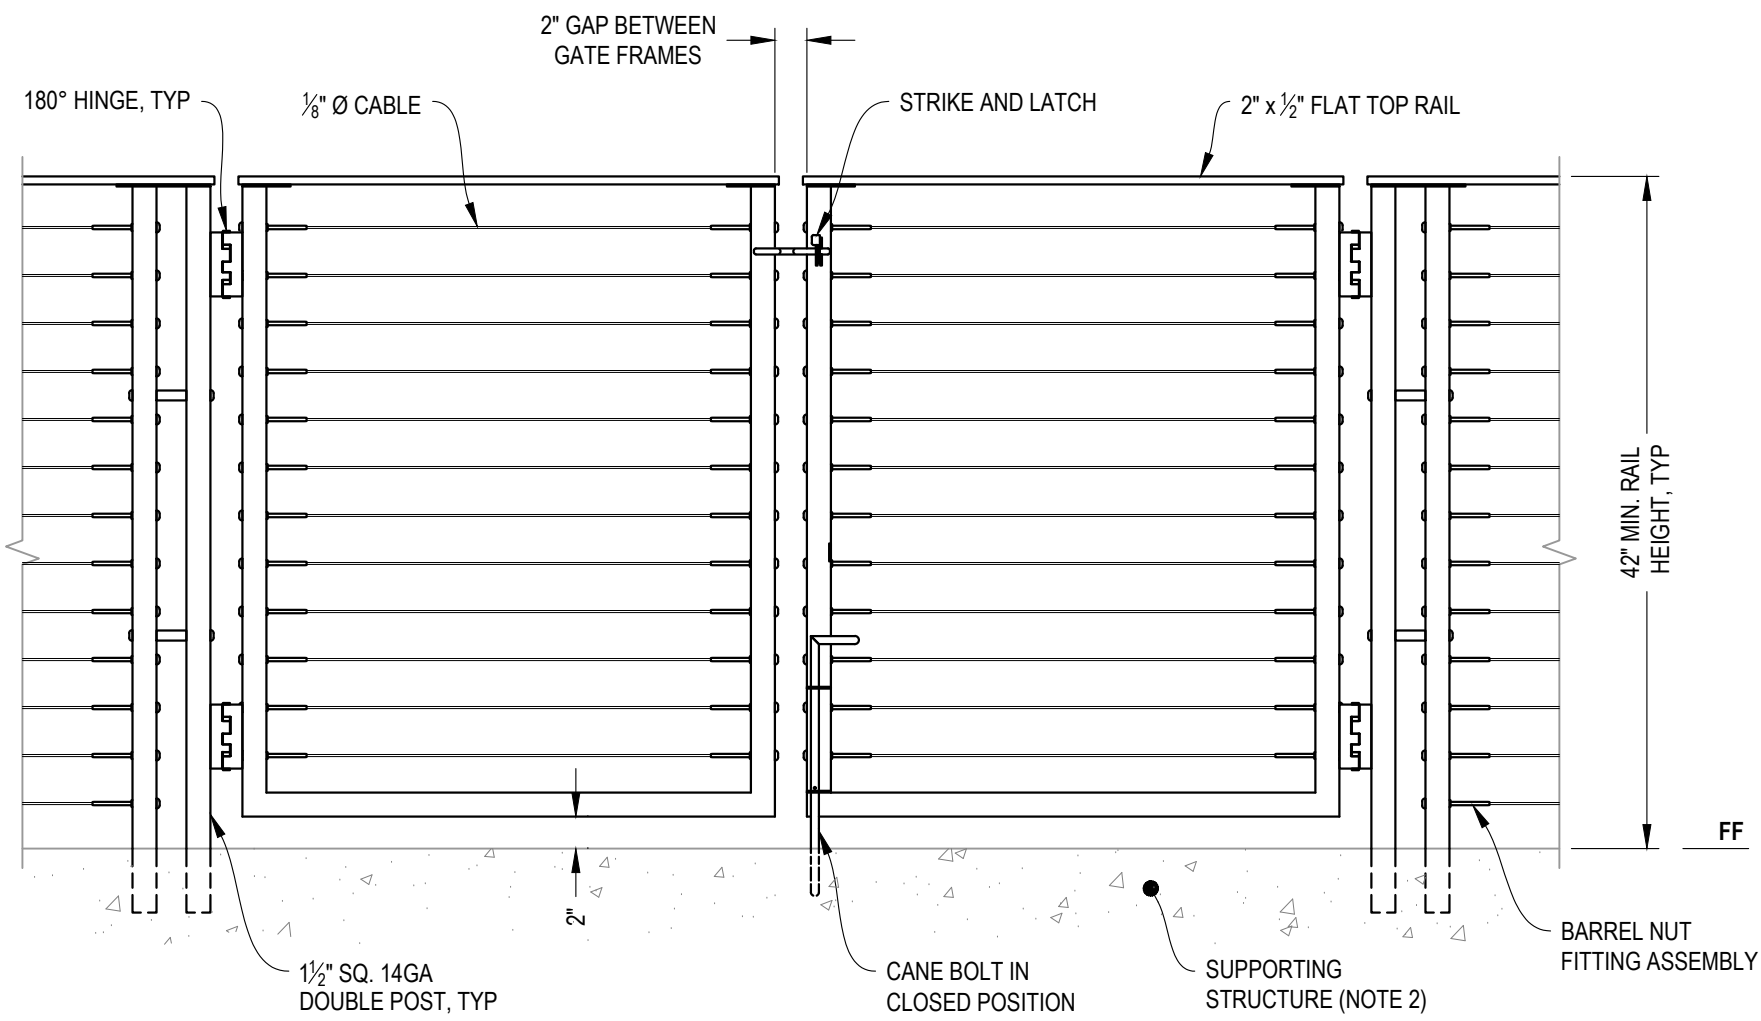

- NOTES:
1. ALL PARTS AND COMPONENTS MADE WITH 316 STAINLESS STEEL UNLESS NOTED OTHERWISE.
 2. DECK STRUCTURE CAN VARY GREATLY. IT IS THE RESPONSIBILITY OF THE CUSTOMER TO VERIFY THAT THE SUPPORTING STRUCTURE IS ADEQUATE TO MEET THE LOAD REQUIREMENTS OF THE GOVERNING BUILDING CODE(S). AGS Stainless Inc. RECOMMENDS CONSULTING A DESIGN OR CONSTRUCTION PROFESSIONAL TO ADDRESS THESE ISSUES.

A **DOUBLE GATE**
ELEVATION

7873 NE DAY ROAD
BAINBRIDGE ISLAND, WA 98110
PHONE - (888) 842-9492
WWW.AGSSTAINLESS.COM

RAINIER SPECIFICATION DRAWING

** COMMERCIAL **

42" CORE DRILL DOUBLE GATE - FLAT TOP

DWG #

CD42FC

SCALE

NONE

DATE

2026

SHEET

7 OF 7