



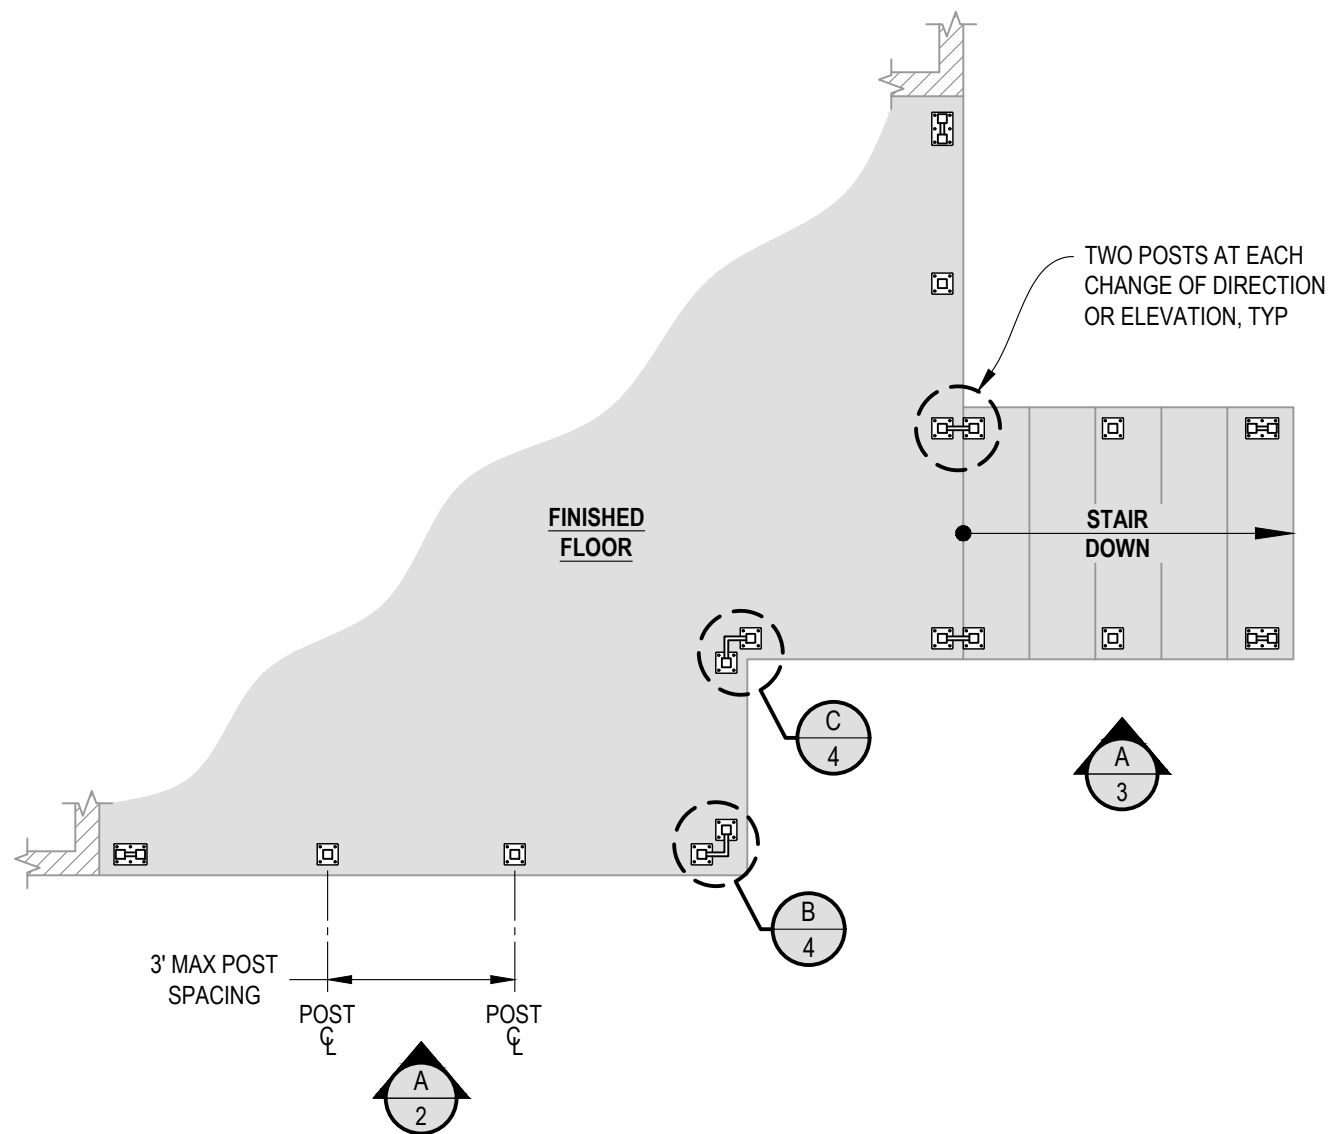


**1** **EXAMPLE POST LAYOUT**  
PLAN VIEW

## NOTES:

1. TOP RAIL NOT SHOWN FOR CLARITY.
2. ALL PARTS AND COMPONENTS MADE WITH 316 STAINLESS STEEL UNLESS NOTED OTHERWISE.


## LEGEND

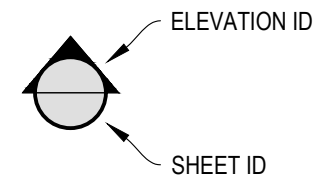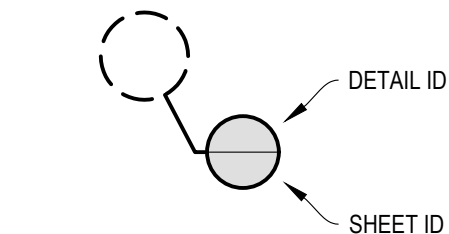


TYP TYPICAL CONDITION APPLIES ELSEWHERE AT SIMILAR CONDITIONS

NOTES:

1. DECK STRUCTURE CAN VARY GREATLY. IT IS THE RESPONSIBILITY OF THE CUSTOMER TO VERIFY THAT THE SUPPORTING STRUCTURE IS ADEQUATE TO MEET THE LOAD REQUIREMENTS OF THE GOVERNING BUILDING CODE(S). AGS Stainless Inc. RECOMMENDS CONSULTING A DESIGN OR CONSTRUCTION PROFESSIONAL TO ADDRESS THESE ISSUES.

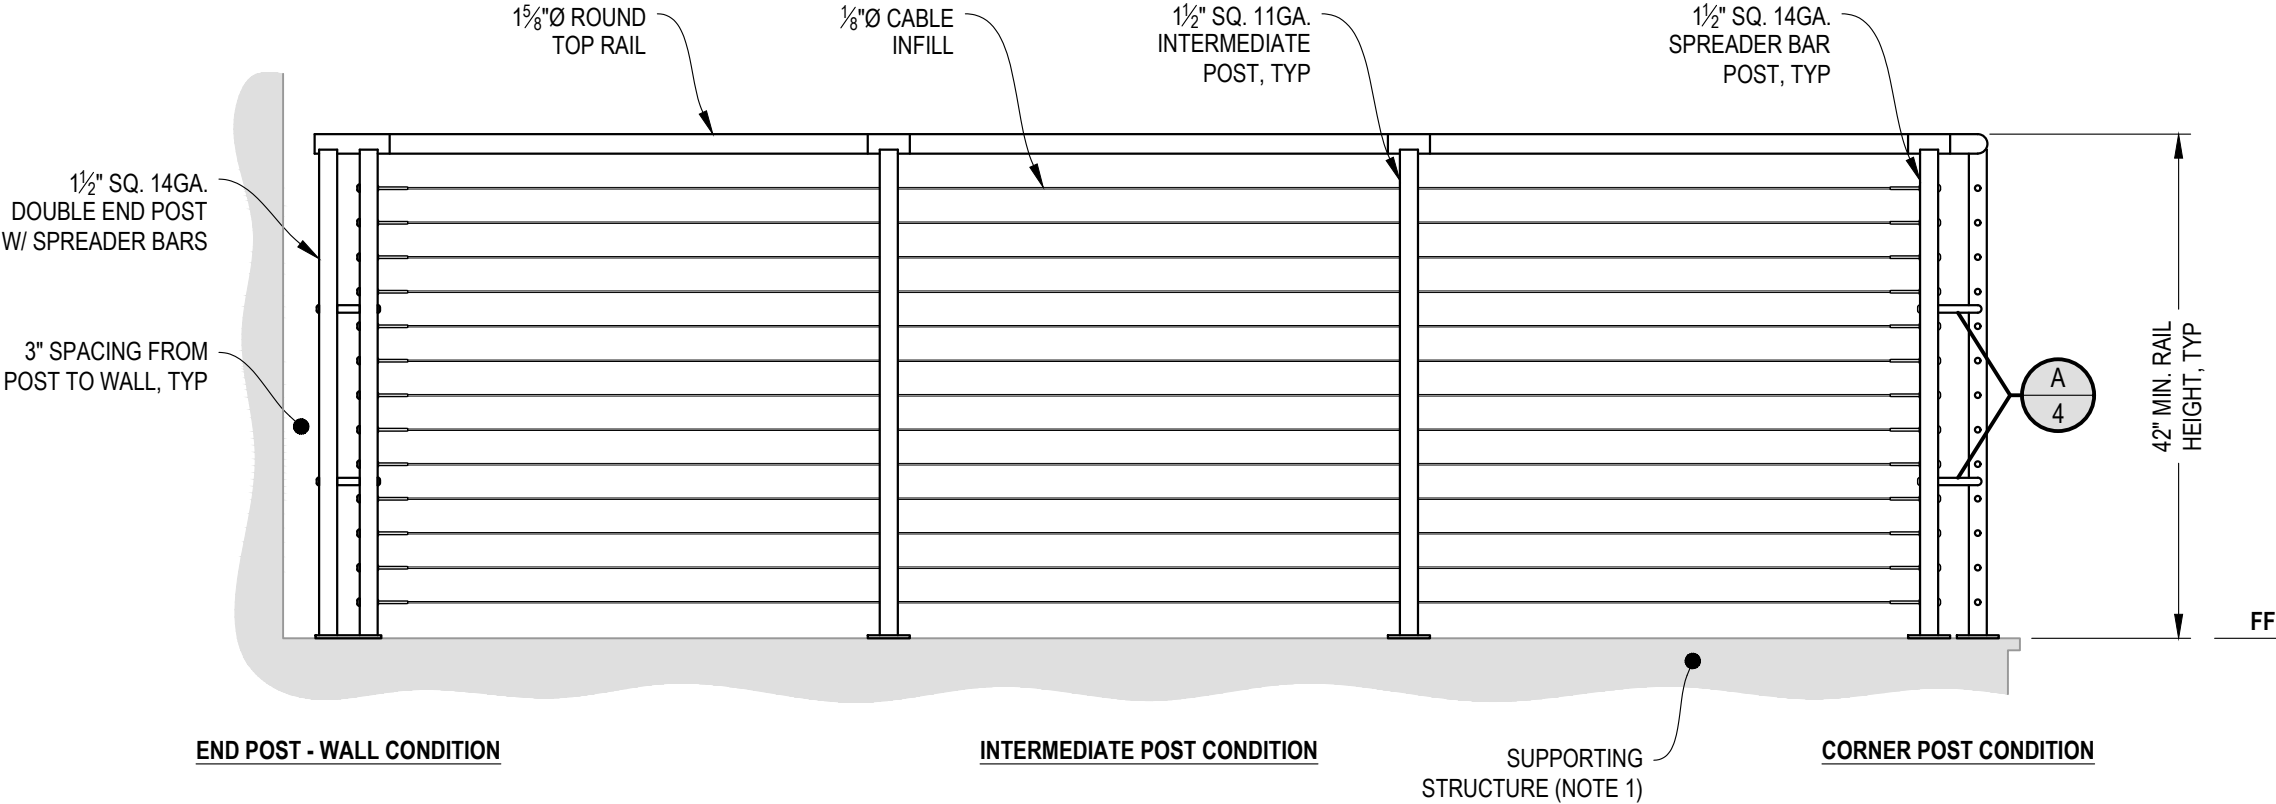

**A** TYPICAL RAILING CONDITION  
ELEVATION

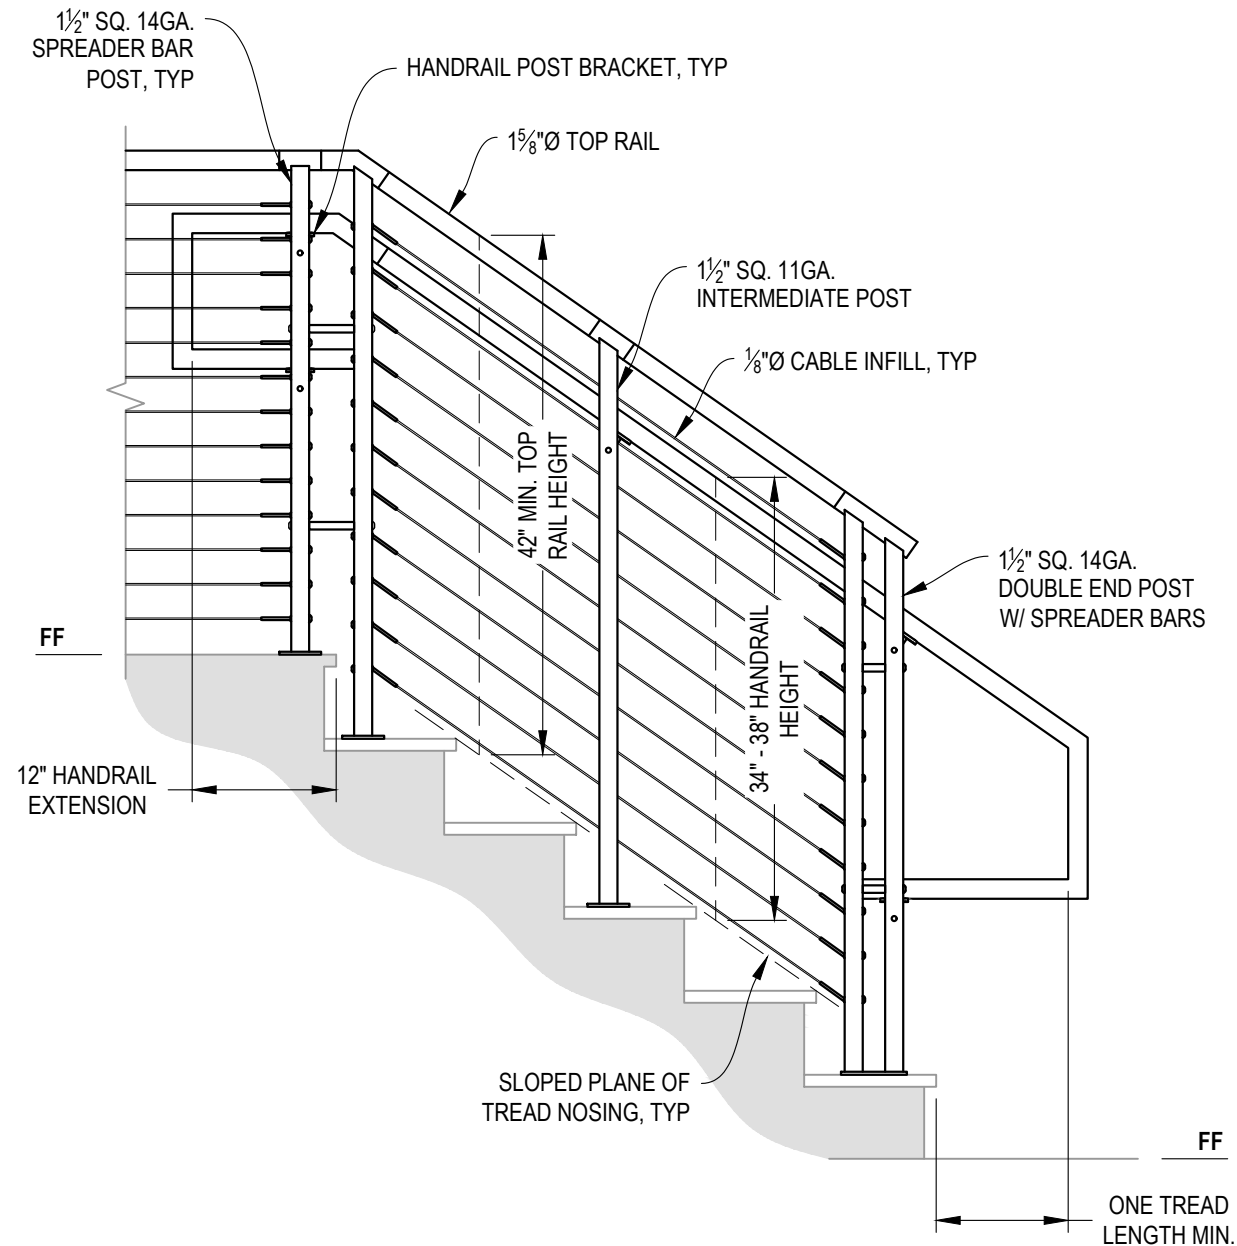

**A** STAIR  
ELEVATION

## NOTES:

1. STAIR CONSTRUCTION VARIES GREATLY. AS-BUILT CONDITIONS MAY ALTER RAILING DESIGN, INCLUDING POST LOCATION & MOUNTING, INFILL SPACING, AND TOP RAIL LAYOUT.

RAINIER SPECIFICATION DRAWING  
\*\* COMMERCIAL \*\*

42" TOP MOUNT - ROUND TOP

DWG #  
TM42RC

SCALE  
NONE


DATE  
2026

SHEET


**3** OF 7

**AGS** stainless  
CLEARVIEW® Railing Systems

7873 NE DAY ROAD  
BAINBRIDGE ISLAND, WA 98110  
PHONE - (888) 842-9492  
WWW.AGSSTAINLESS.COM

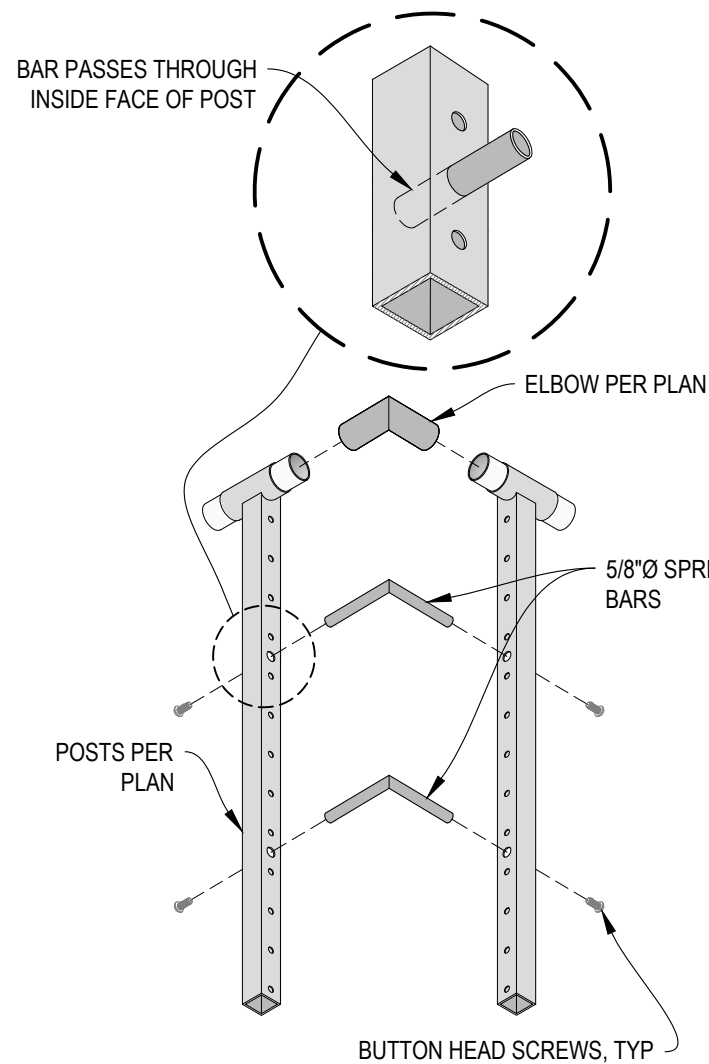


**A** **CORNER POST ASSEMBLY**  
DETAIL

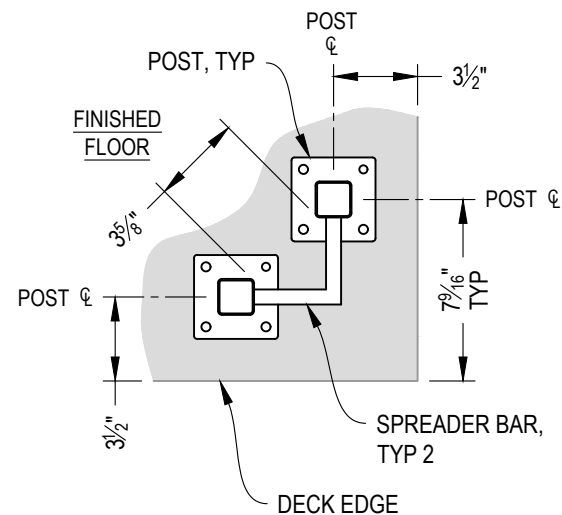


**NOTE: 90° SHOWN, OTHER ANGLES SIMILAR**

**B** **TYPICAL 90° TOP MOUNT OUTSIDE CORNER**  
DETAIL

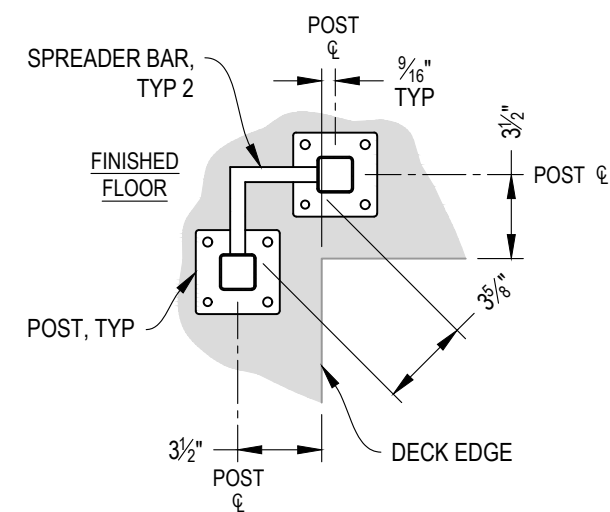


**NOTE: 90° SHOWN, OTHER ANGLES SIMILAR**


**C** **TYPICAL 90° TOP MOUNT INSIDE CORNER**  
DETAIL

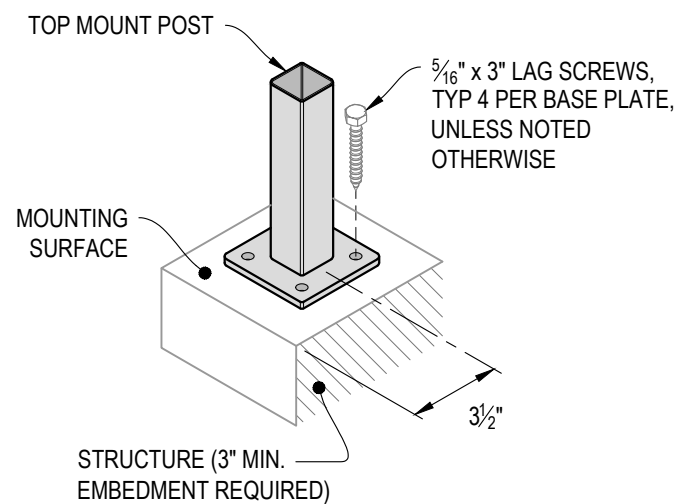


**D** **TYPICAL POST MOUNTING - TOP MOUNT**  
DETAIL

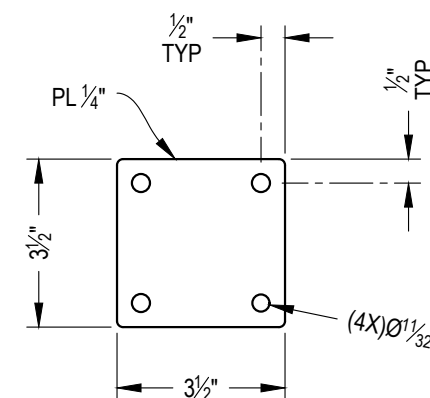


**E** **TYPICAL BASE PLATE**  
DETAIL

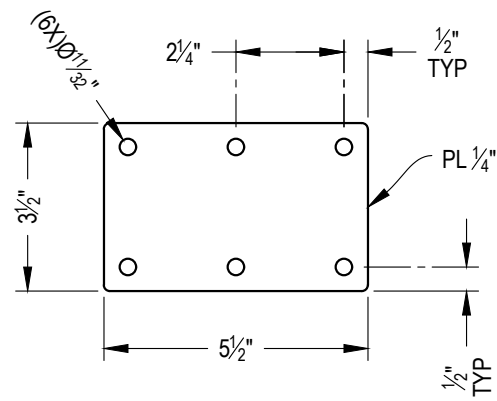


**A** **TYPICAL DOUBLE BASE PLATE**  
DETAIL

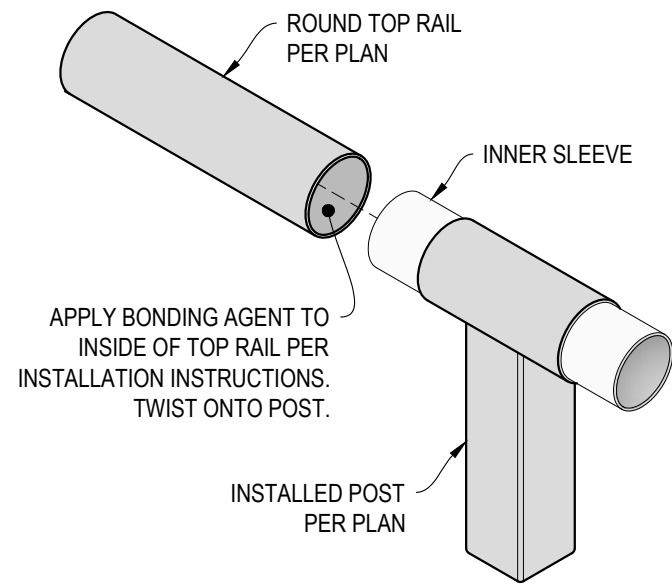


**B** **TOP RAIL INSTALLATION - ROUND**  
DETAIL

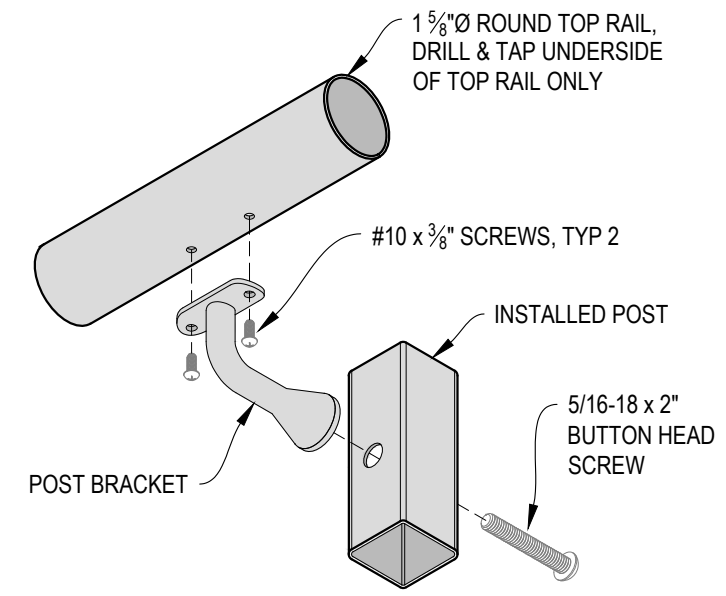


**C** **HANDRAIL POST BRACKET INSTALLATION - ROUND**  
DETAIL

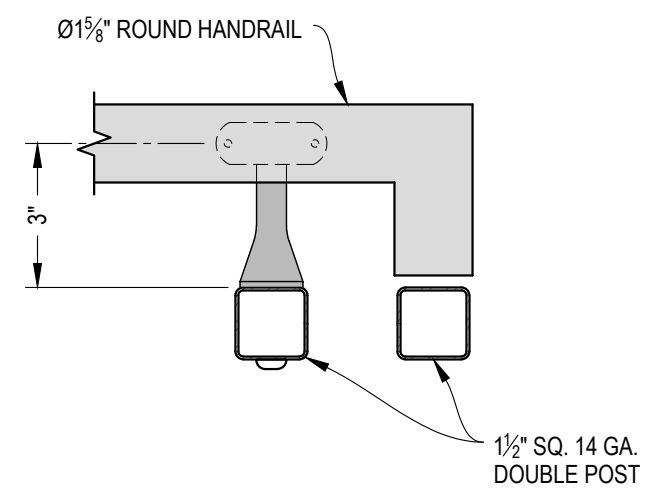

**D** **TYPICAL HANDRAIL RETURN - ROUND**  
DETAIL

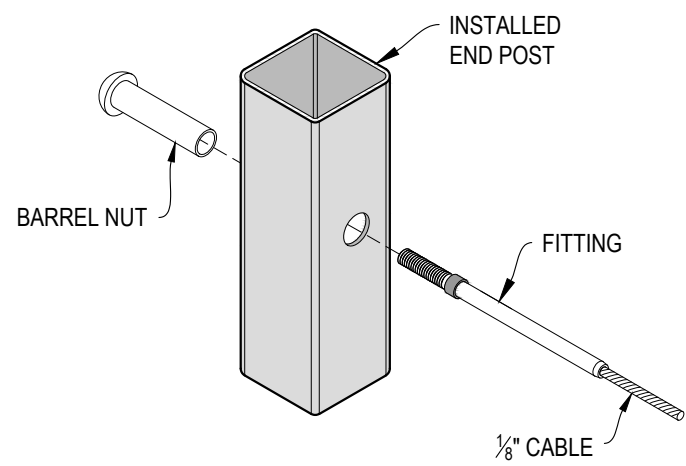

**E** **FITTING INSTALLATION - BARREL NUT**  
DETAIL

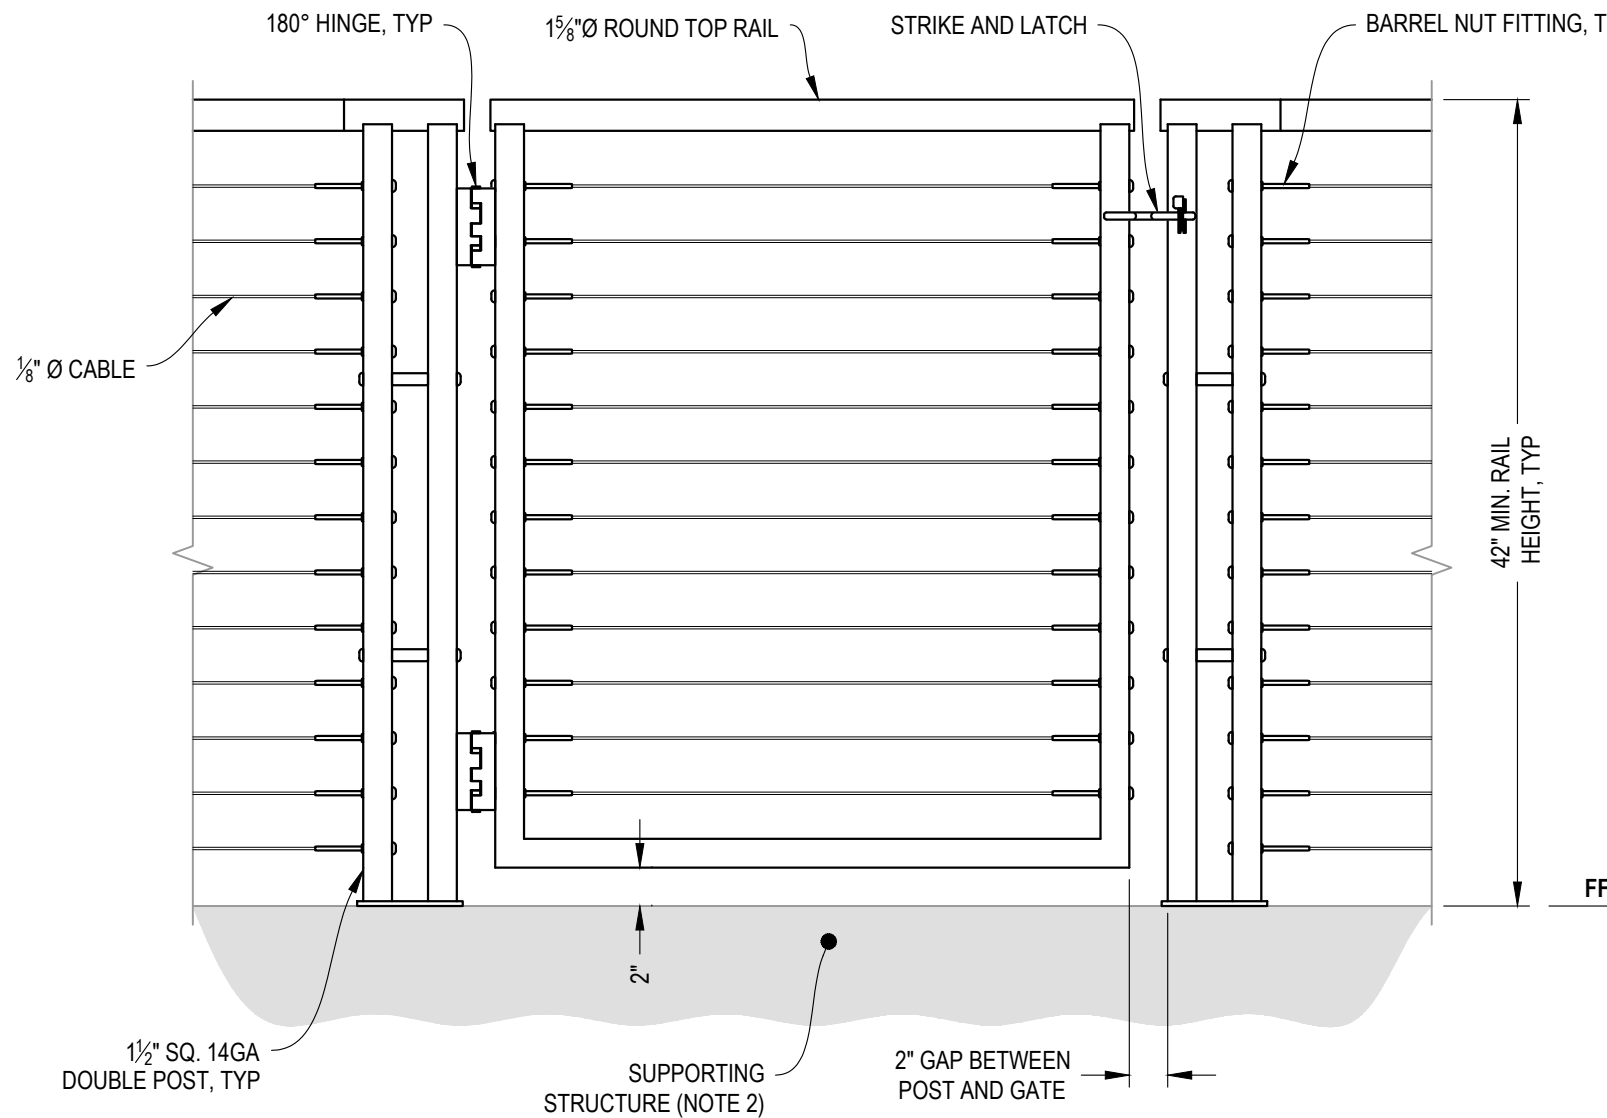

# NOTES:

- ALL PARTS AND COMPONENTS MADE WITH 316 STAINLESS STEEL UNLESS NOTED OTHERWISE.
- DECK STRUCTURE CAN VARY GREATLY. IT IS THE RESPONSIBILITY OF THE CUSTOMER TO VERIFY THAT THE SUPPORTING STRUCTURE IS ADEQUATE TO MEET THE LOAD REQUIREMENTS OF THE GOVERNING BUILDING CODE(S). *AGS Stainless Inc.* RECOMMENDS CONSULTING A DESIGN OR CONSTRUCTION PROFESSIONAL TO ADDRESS THESE ISSUES.

**A** GATE  
ELEVATION

AGS Stainless Clearview® Railing Systems are designed to meet the requirements of the latest edition of the IRC/IBC.

7873 NE DAY ROAD  
BAINBRIDGE ISLAND, WA 98110  
PHONE - (888) 842-9492  
WWW.AGSSTAINLESS.COM

**AGS stainless**  
CLEARVIEW® Railing Systems

RAINIER SPECIFICATION DRAWING  
\*\* COMMERCIAL \*\*

42" TOP MOUNT GATE - ROUND TOP


DWG #  
TM42RC

SCALE  
NONE

DATE  
2026

SHEET

**6** OF 7

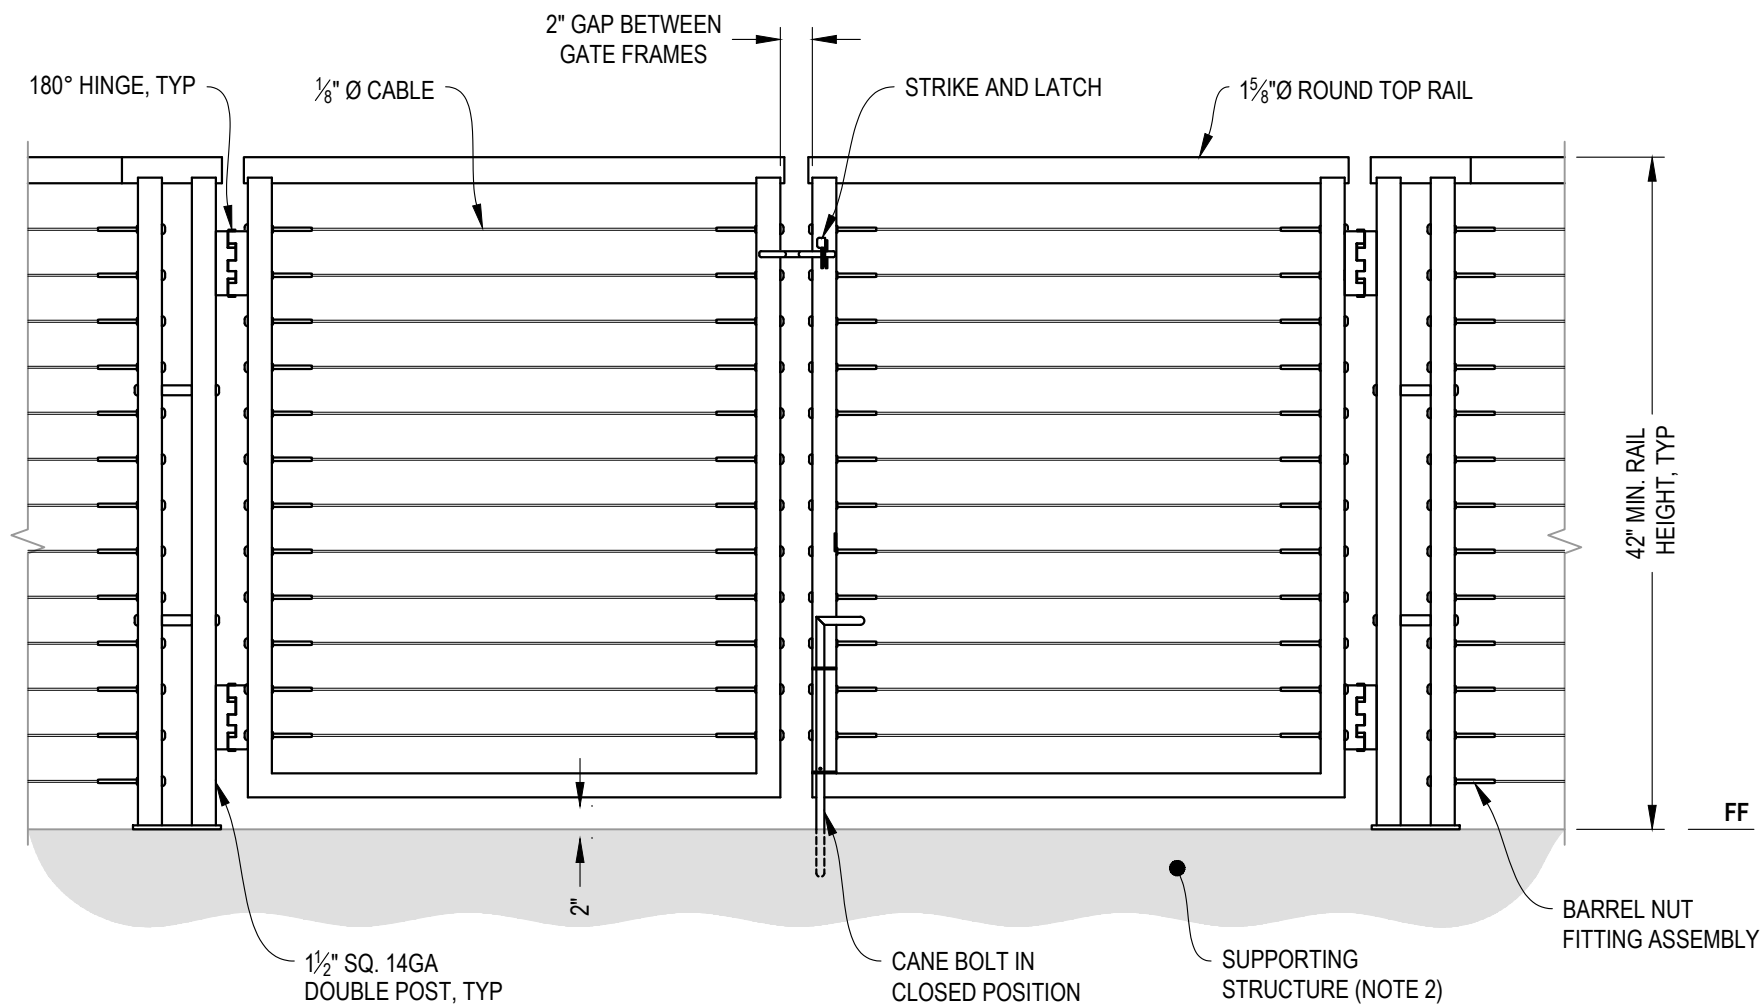

# NOTES:

- ALL PARTS AND COMPONENTS MADE WITH 316 STAINLESS STEEL UNLESS NOTED OTHERWISE.
- DECK STRUCTURE CAN VARY GREATLY. IT IS THE RESPONSIBILITY OF THE CUSTOMER TO VERIFY THAT THE SUPPORTING STRUCTURE IS ADEQUATE TO MEET THE LOAD REQUIREMENTS OF THE GOVERNING BUILDING CODE(S). AGS Stainless Inc. RECOMMENDS CONSULTING A DESIGN OR CONSTRUCTION PROFESSIONAL TO ADDRESS THESE ISSUES.

## A DOUBLE GATE ELEVATION

AGS Stainless Clearview® Railing Systems are designed to meet the requirements of the latest edition of the IRC/IBC.

7873 NE DAY ROAD  
BAINBRIDGE ISLAND, WA 98110  
PHONE - (888) 842-9492  
WWW.AGSSTAINLESS.COM

AGS stainless  
CLEARVIEW® Railing Systems

RAINIER SPECIFICATION DRAWING  
\*\* COMMERCIAL \*\*  
42" TOP MOUNT DOUBLE GATE - ROUND TOP

DWG #  
TM42RC  
SCALE  
NONE  
DATE  
2026  
SHEET  
7 OF 7