


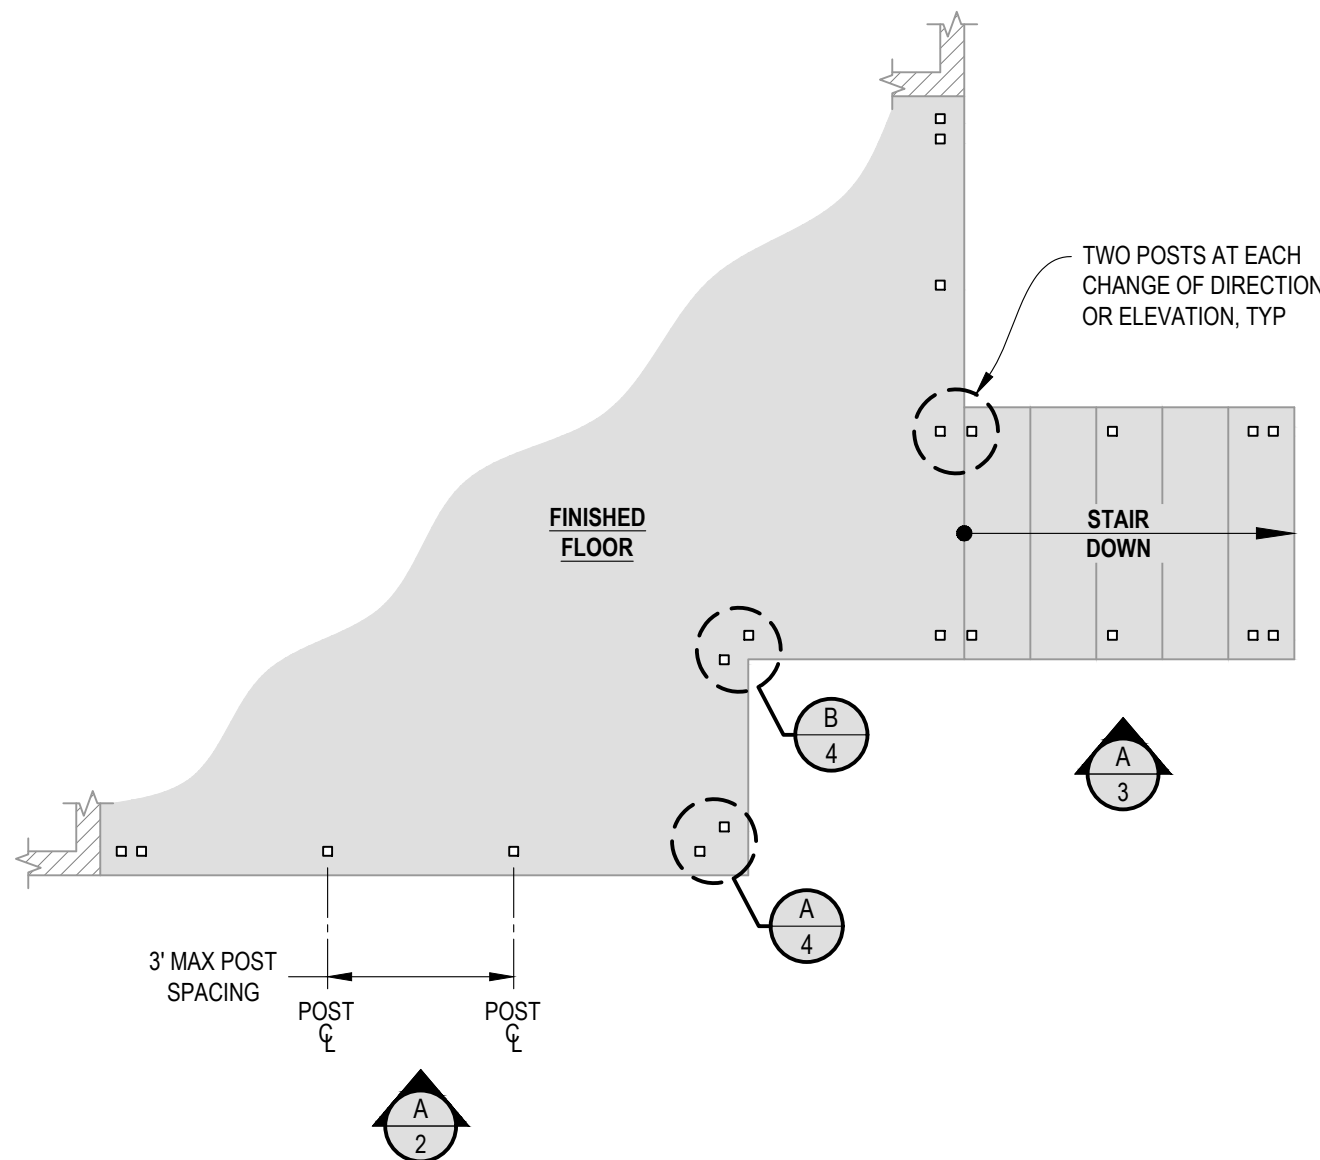

1 **EXAMPLE POST LAYOUT**
PLAN VIEW

NOTES:


1. TOP RAIL NOT SHOWN FOR CLARITY.
2. ALL PARTS AND COMPONENTS MADE WITH 316 STAINLESS STEEL UNLESS NOTED OTHERWISE.

LEGEND

- DETAIL ID
 SHEET ID
 ELEVATION ID
 CORE DRILL POST
 CORE DRILL DOUBLE POST
 CENTERLINE
 FINISHED FLOOR
 TYPICAL CONDITION APPLIES ELSEWHERE AT SIMILAR CONDITIONS


- NOTES:

1. TOP RAIL SHOULD BE SELECTED SO THAT ALL GOVERNING CODE REQUIREMENTS ARE SATISFIED. THESE INCLUDE SHAPE, STRENGTH AND RAILING HEIGHT.
2. DECK STRUCTURE CAN VARY GREATLY. IT IS THE RESPONSIBILITY OF THE CUSTOMER TO VERIFY THAT THE SUPPORTING STRUCTURE IS ADEQUATE TO MEET THE LOAD REQUIREMENTS OF THE GOVERNING BUILDING CODE(S). *AGS Stainless Inc.* RECOMMENDS CONSULTING A DESIGN OR CONSTRUCTION PROFESSIONAL TO ADDRESS THESE ISSUES.

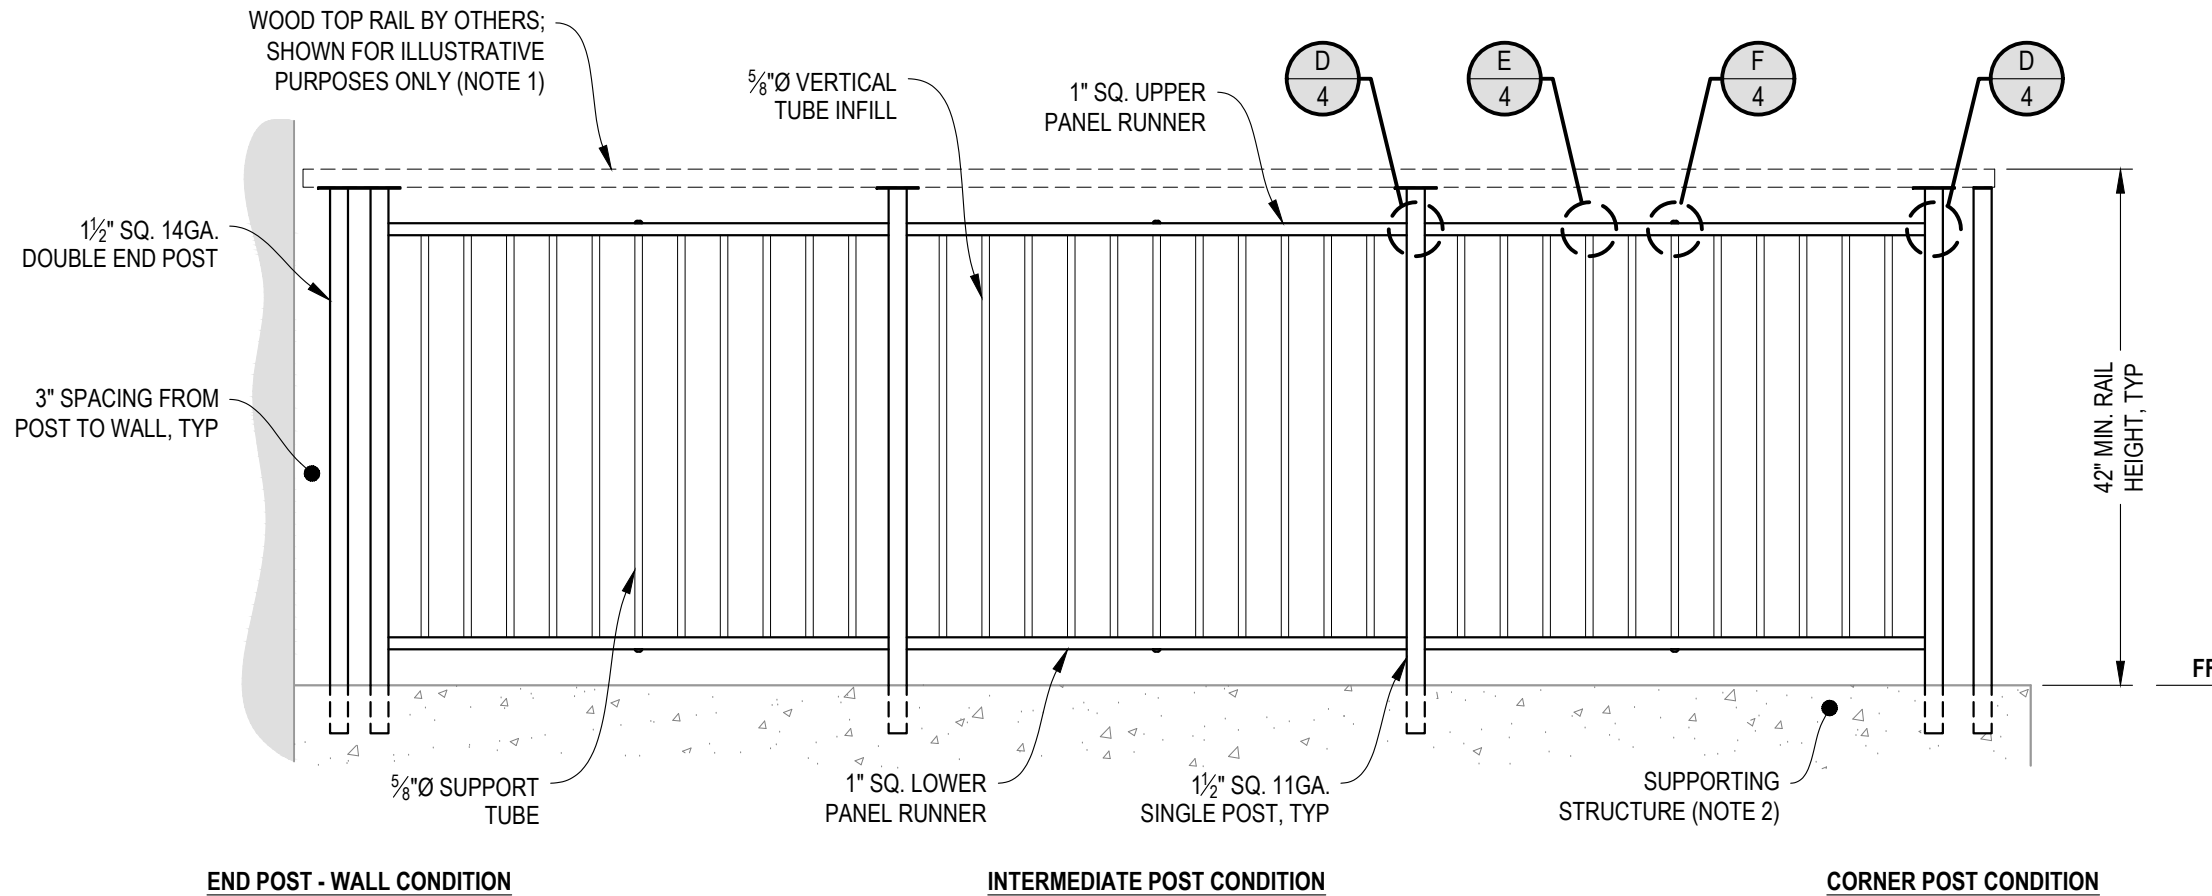

A

TYPICAL RAILING CONDITION
ELEVATION

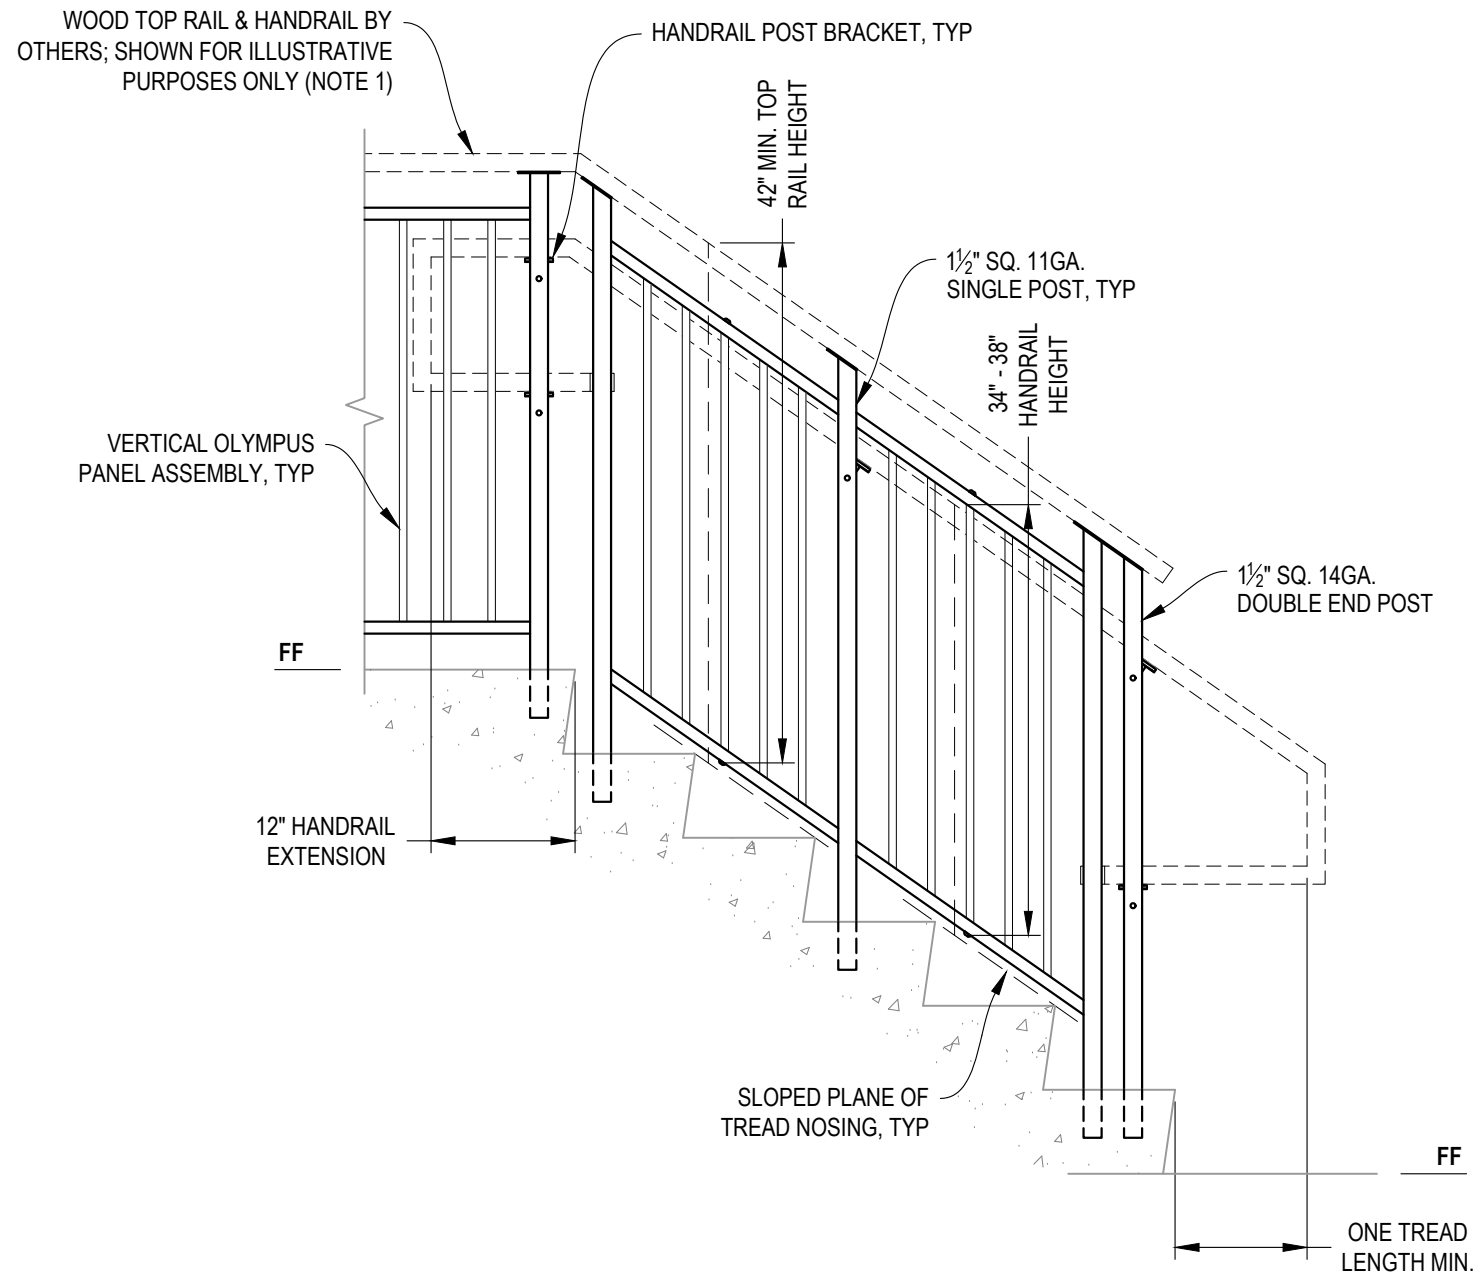

A STAIR
ELEVATION

NOTES:

1. TOP RAIL SHOULD BE SELECTED SO THAT ALL GOVERNING CODE REQUIREMENTS ARE SATISFIED. THESE INCLUDE SHAPE, STRENGTH, AND RAILING HEIGHT.
2. STAIR CONSTRUCTION VARIES GREATLY. AS-BUILT CONDITIONS MAY ALTER RAILING DESIGN, INCLUDING POST LOCATION & MOUNTING, INFILL SPACING, AND TOP RAIL LAYOUT.

VERTICAL OLYMPUS SPECIFICATION DRAWING
** COMMERCIAL **

42" CORE DRILL - WOOD TOP

DWG #
CD42WC

SCALE
NONE


DATE
2026

SHEET

3 OF 7


AGS stainless
CLEARVIEW® Railing Systems

7873 NE DAY ROAD
BAINBRIDGE ISLAND, WA 98110
PHONE - (888) 842-9492
WWW.AGSSTAINLESS.COM

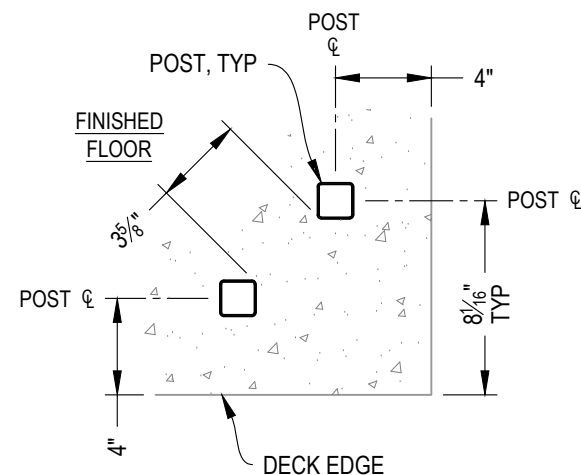


NOTE: 90° SHOWN, OTHER ANGLES SIMILAR

A TYPICAL 90° TOP MOUNT OUTSIDE CORNER
DETAIL

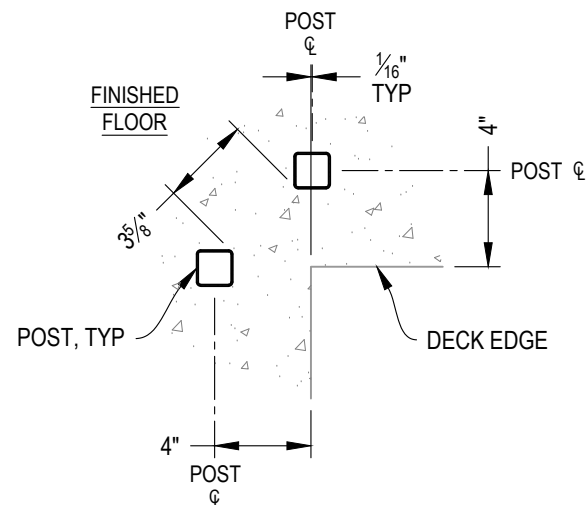


NOTE: 90° SHOWN, OTHER ANGLES SIMILAR


B TYPICAL 90° TOP MOUNT INSIDE CORNER
DETAIL

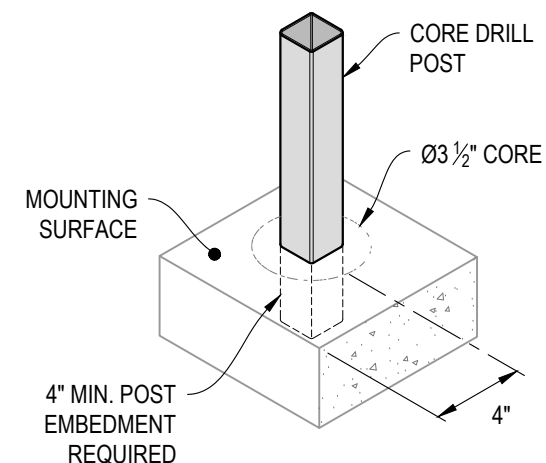


C TYPICAL POST MOUNTING - CORE DRILL
DETAIL

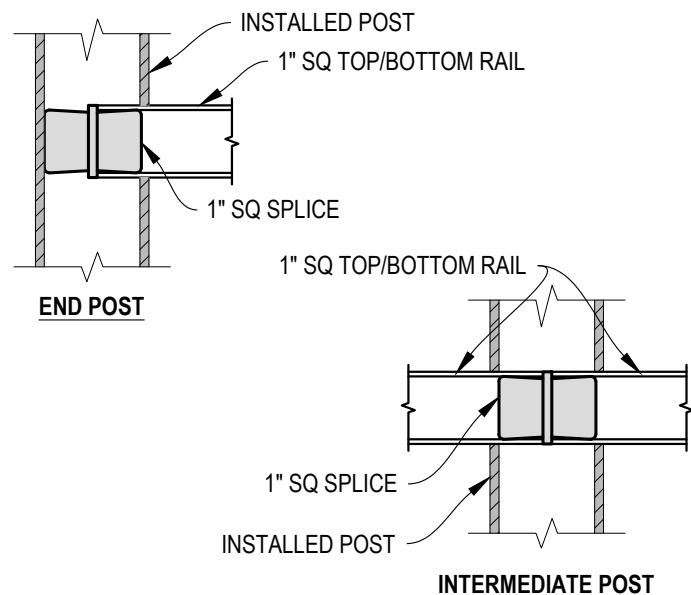


D FITTING INSTALLATION - VERTICAL PANEL RAIL SPLICE
DETAIL

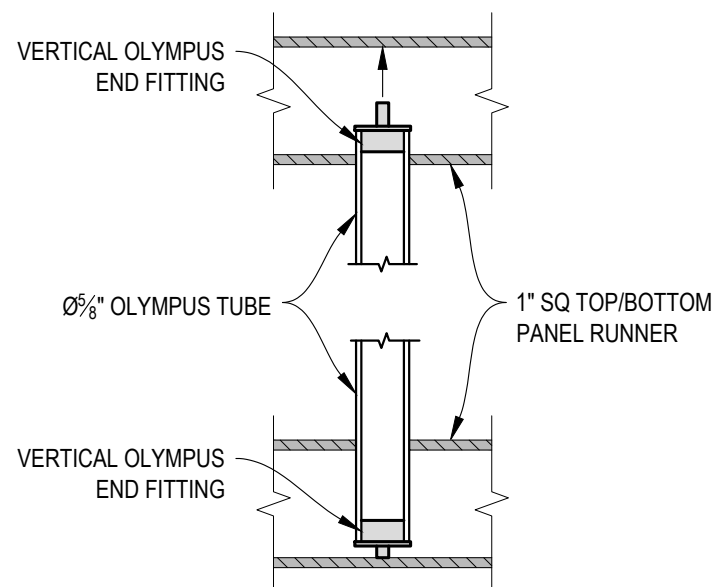


E FITTING INSTALLATION - OLYMPUS INSERT
DETAIL

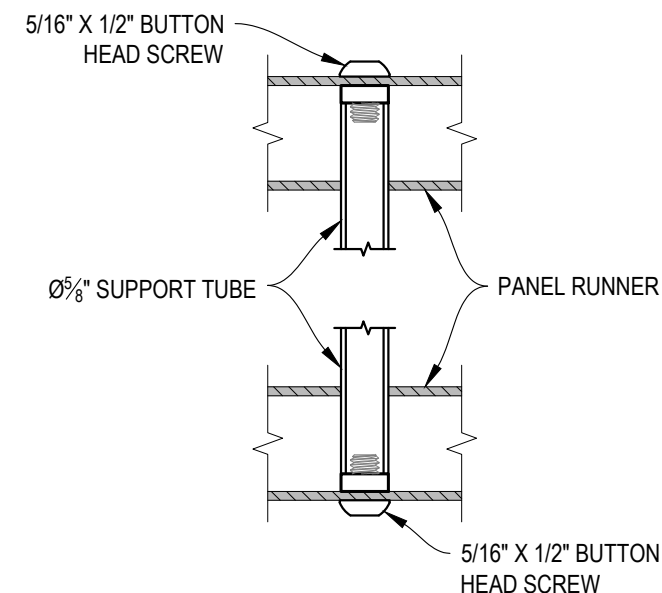


F FITTING INSTALLATION - MIDDLE SUPPORT TUBE
DETAIL

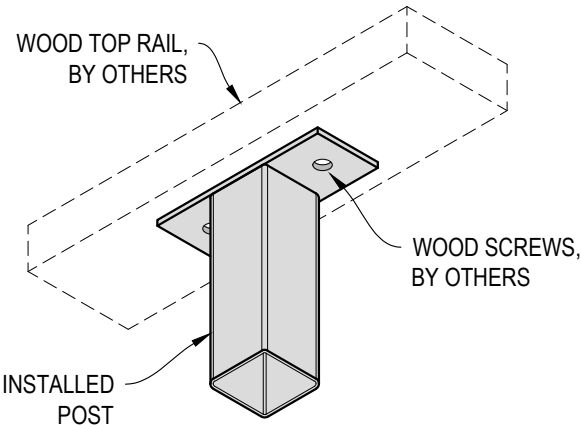

A TOP RAIL INSTALLATION - WOOD
DETAIL

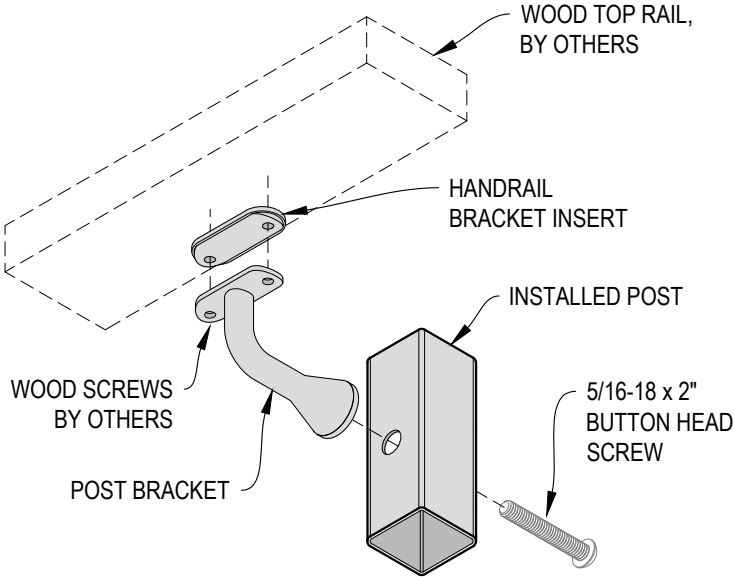


B HANDRAIL POST BRACKET INSTALLATION - WOOD
DETAIL

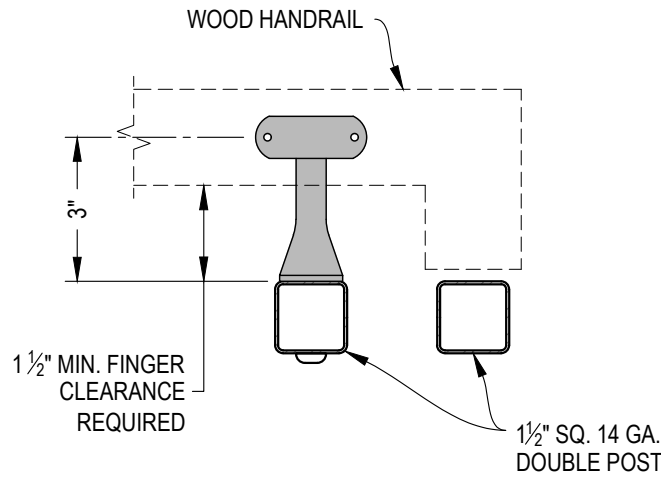

NOTE: VIEW MAY BE MIRRORED

C TYPICAL HANDRAIL RETURN - WOOD
DETAIL

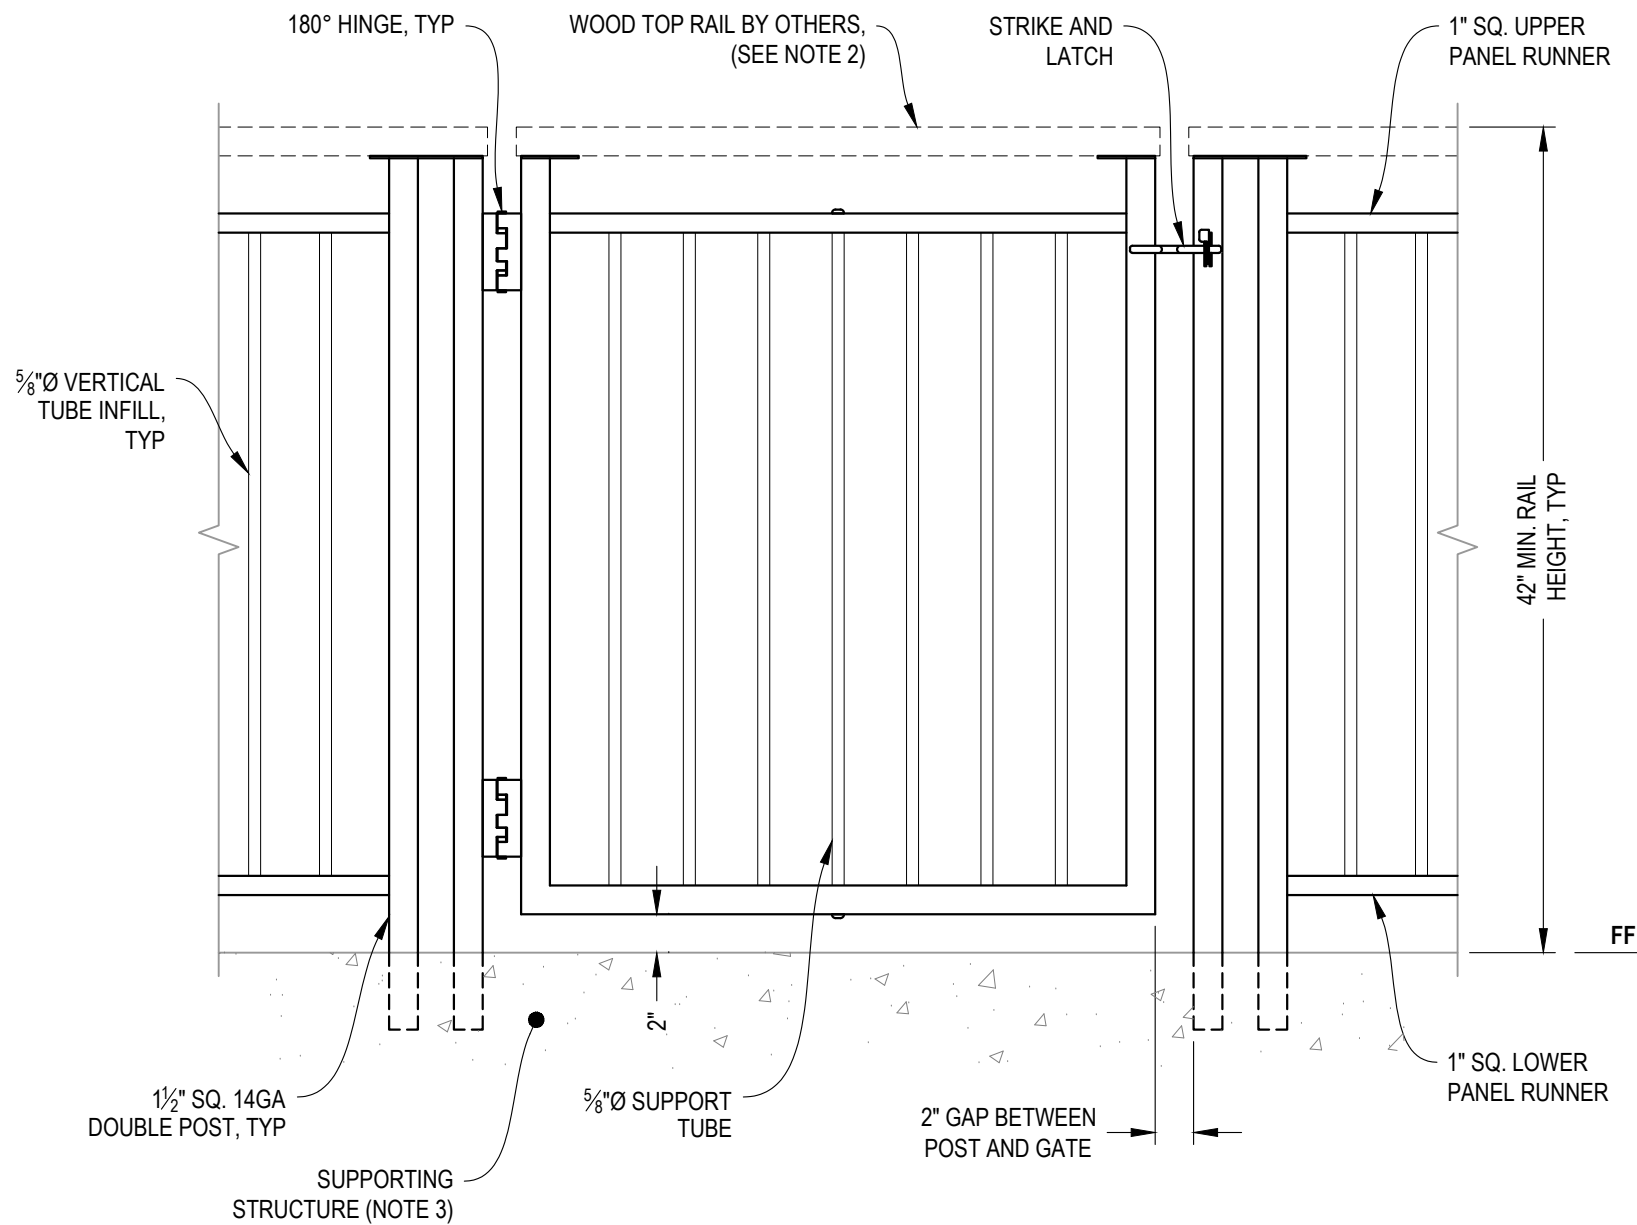

- NOTES:
1. ALL PARTS AND COMPONENTS MADE WITH 316 STAINLESS STEEL UNLESS NOTED OTHERWISE.
 2. TOP RAIL SHOULD BE SELECTED SO THAT ALL GOVERNING CODE REQUIREMENTS ARE SATISFIED. THESE INCLUDE SHAPE, STRENGTH, AND RAILING HEIGHT.
 3. DECK STRUCTURE CAN VARY GREATLY. IT IS THE RESPONSIBILITY OF THE CUSTOMER TO VERIFY THAT THE SUPPORTING STRUCTURE IS ADEQUATE TO MEET THE LOAD REQUIREMENTS OF THE GOVERNING BUILDING CODE(S). *AGS Stainless Inc.* RECOMMENDS CONSULTING A DESIGN OR CONSTRUCTION PROFESSIONAL TO ADDRESS THESE ISSUES.

A GATE
ELEVATION

7873 NE DAY ROAD
BAINBRIDGE ISLAND, WA 98110
PHONE - (888) 842-9492
WWW.AGSSTAINLESS.COM

AGS stainless

CLEARVIEW® Railing Systems

VERTICAL OLYMPUS SPECIFICATION DRAWING
** COMMERCIAL **


42" CORE DRILL GATE - WOOD TOP

DWG #
CD42WC

SCALE
NONE

DATE
2026

SHEET
6 OF 7

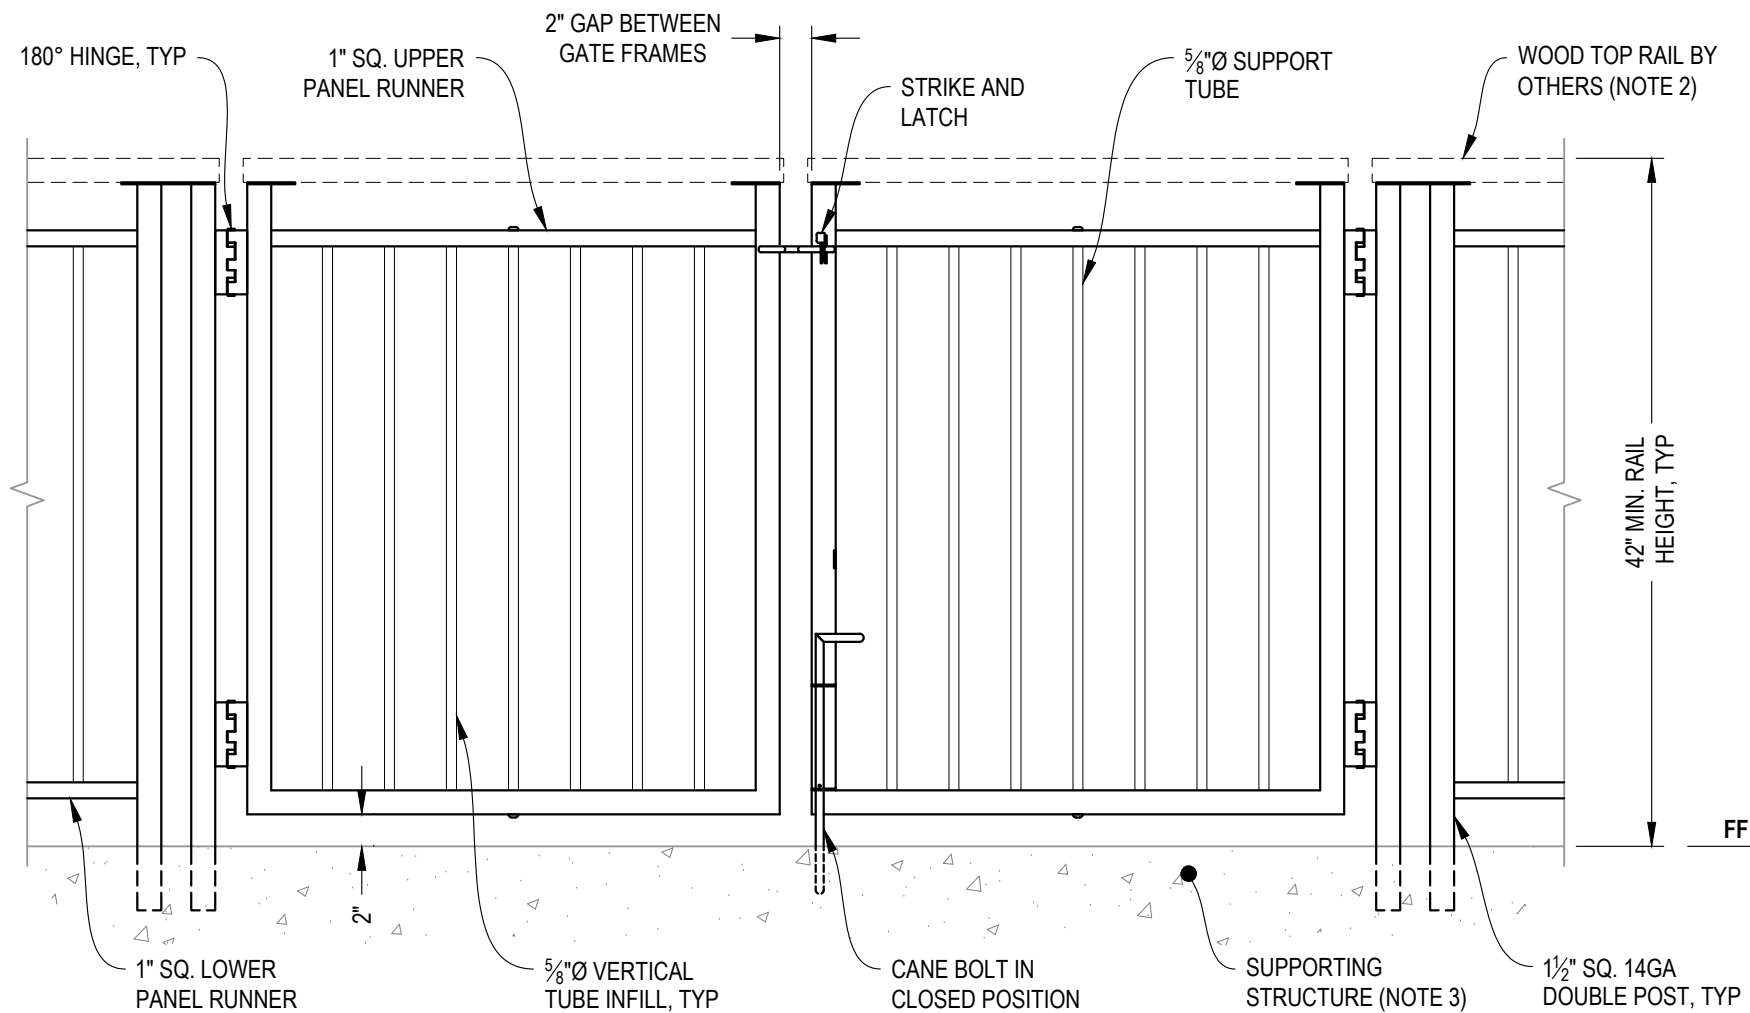

A **DOUBLE GATE**
ELEVATION

NOTES:

1. ALL PARTS AND COMPONENTS MADE WITH 316 STAINLESS STEEL UNLESS NOTED OTHERWISE.
2. TOP RAIL SHOULD BE SELECTED SO THAT ALL GOVERNING CODE REQUIREMENTS ARE SATISFIED. THESE INCLUDE SHAPE, STRENGTH, AND RAILING HEIGHT.
3. DECK STRUCTURE CAN VARY GREATLY. IT IS THE RESPONSIBILITY OF THE CUSTOMER TO VERIFY THAT THE SUPPORTING STRUCTURE IS ADEQUATE TO MEET THE LOAD REQUIREMENTS OF THE GOVERNING BUILDING CODE(S). AGS Stainless Inc. RECOMMENDS CONSULTING A DESIGN OR CONSTRUCTION PROFESSIONAL TO ADDRESS THESE ISSUES.