


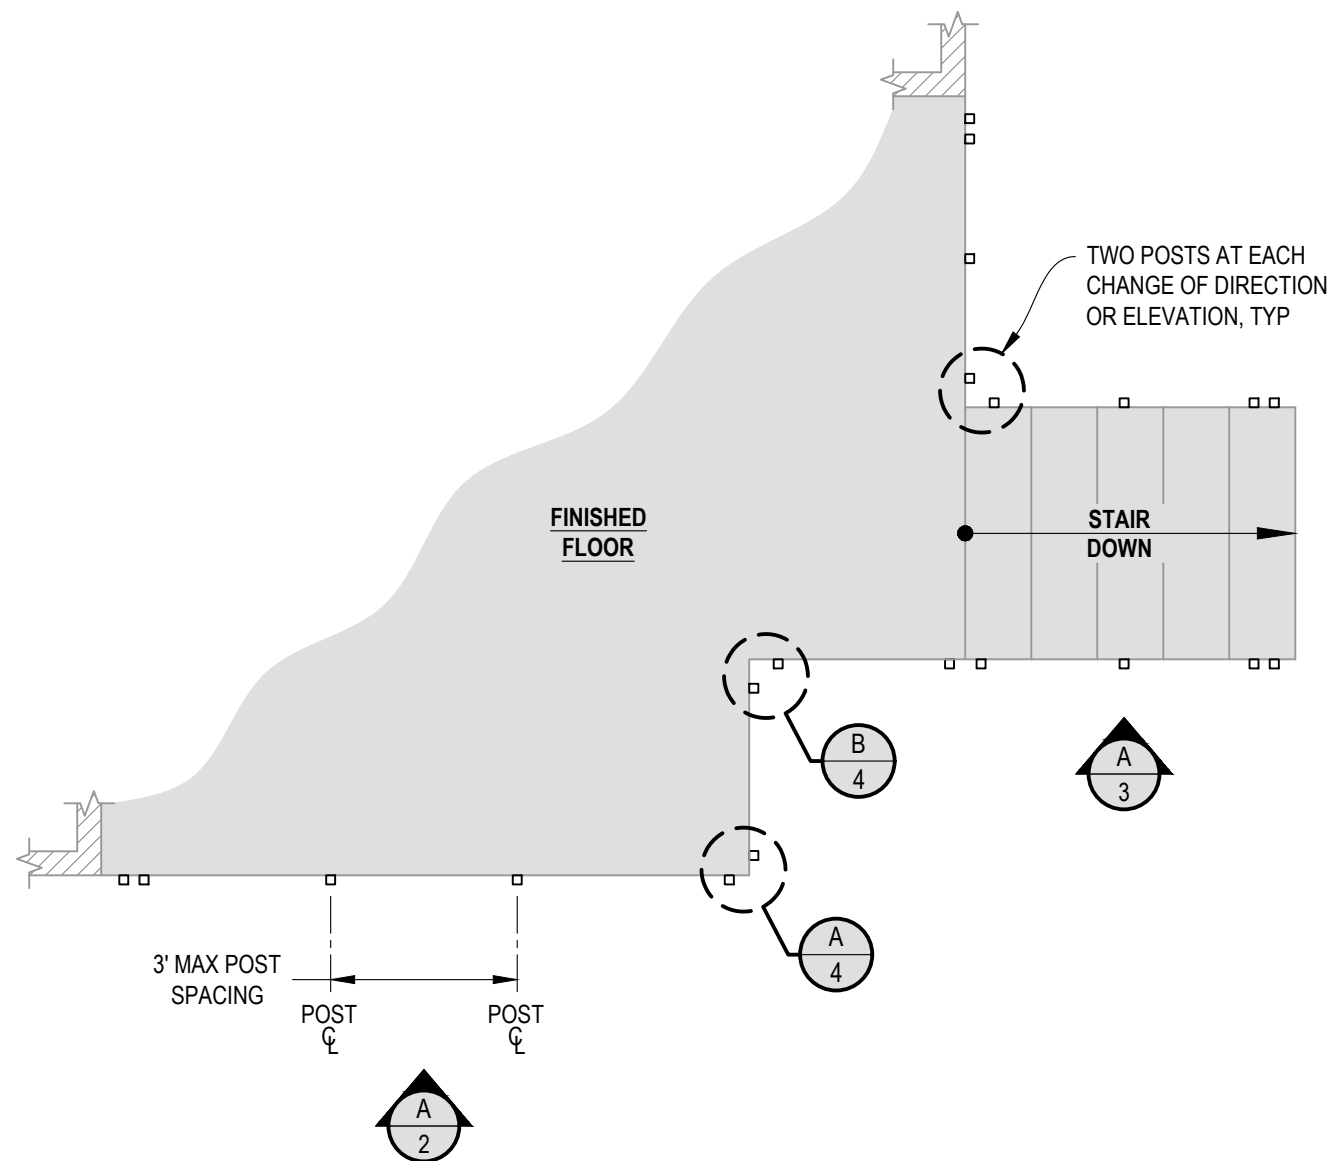



1 **EXAMPLE POST LAYOUT**
PLAN VIEW

NOTES:

1. TOP RAIL NOT SHOWN FOR CLARITY.
2. ALL PARTS AND COMPONENTS MADE WITH 316 STAINLESS STEEL UNLESS NOTED OTHERWISE.

LEGEND

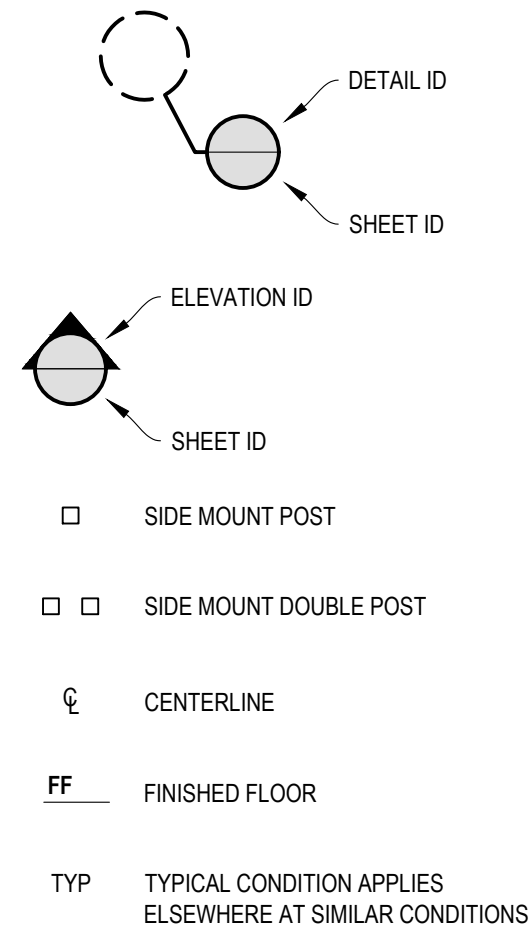

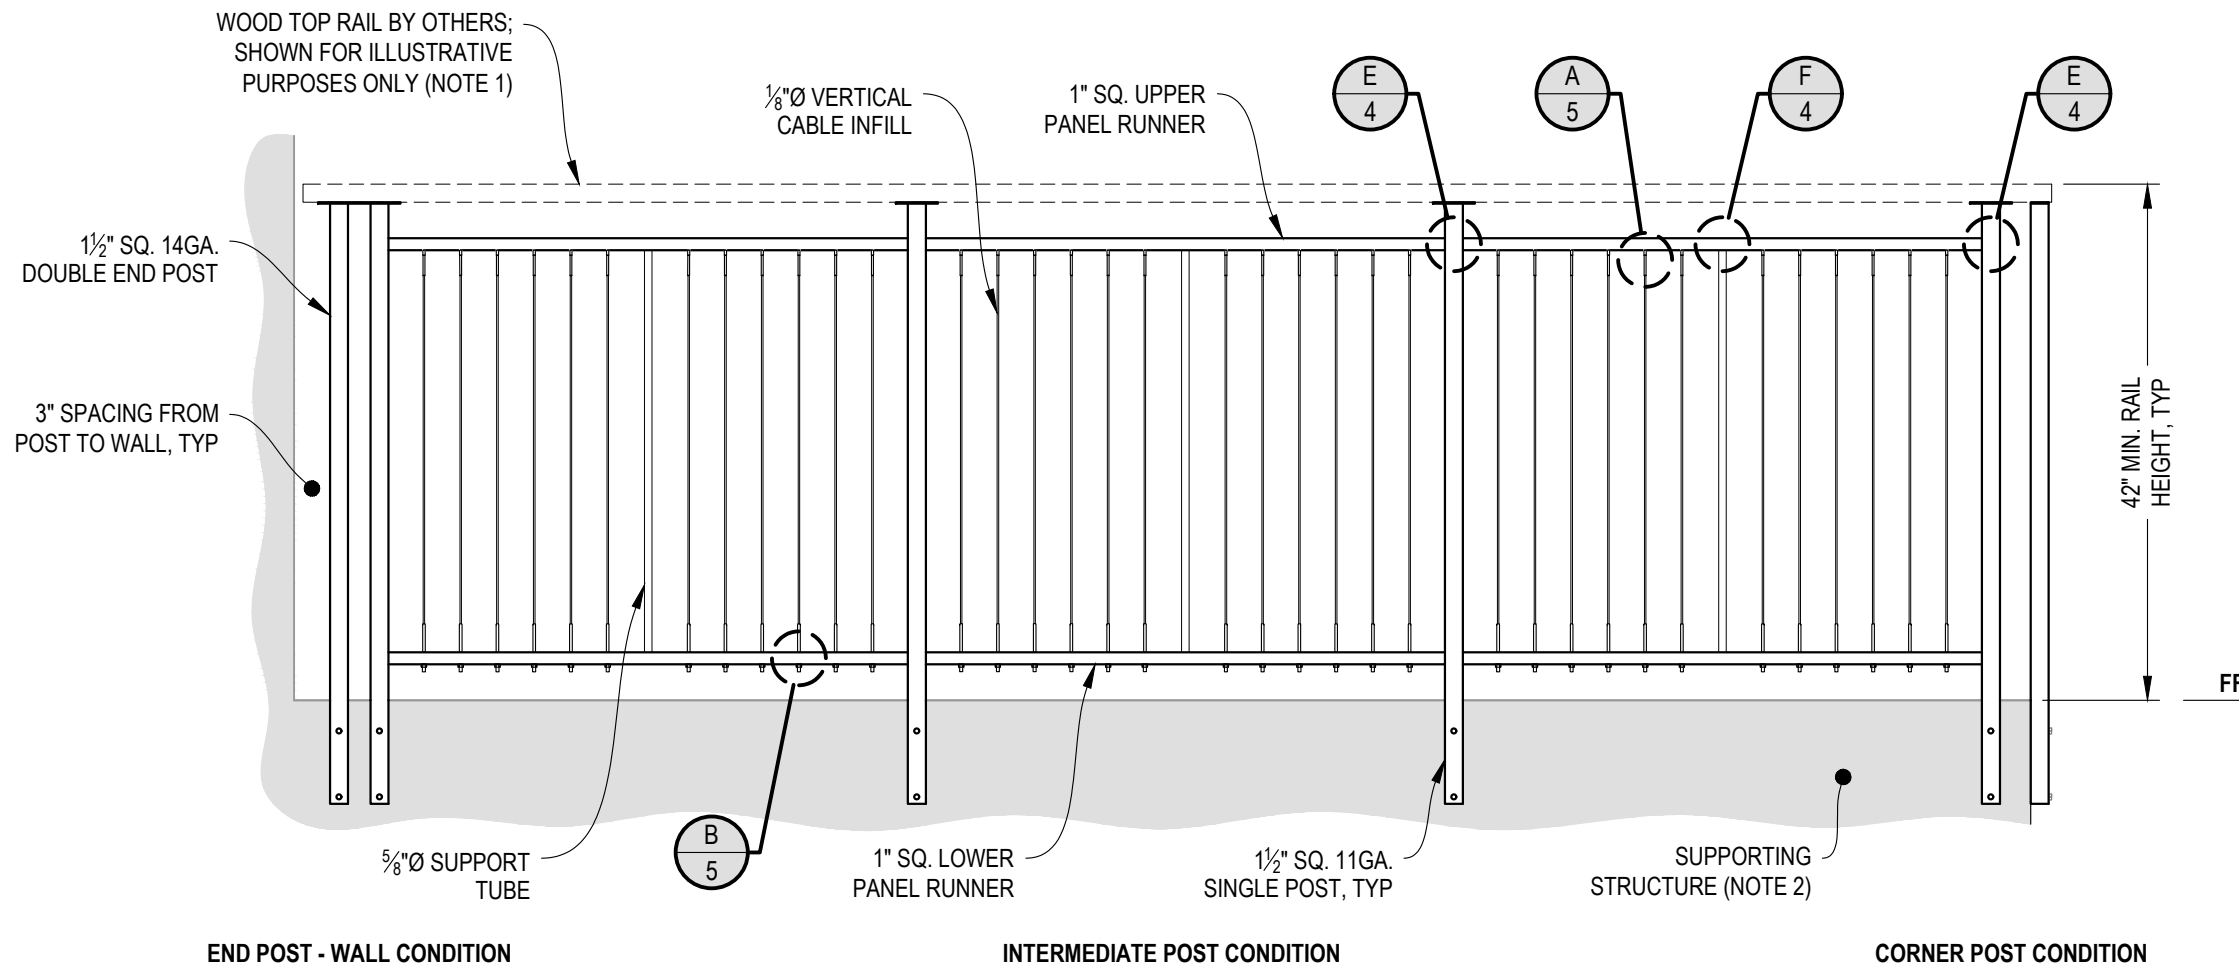

NOTES:

1. TOP RAIL SHOULD BE SELECTED SO THAT ALL GOVERNING CODE REQUIREMENTS ARE SATISFIED. THESE INCLUDE SHAPE, STRENGTH AND RAILING HEIGHT.
2. DECK STRUCTURE CAN VARY GREATLY. IT IS THE RESPONSIBILITY OF THE CUSTOMER TO VERIFY THAT THE SUPPORTING STRUCTURE IS ADEQUATE TO MEET THE LOAD REQUIREMENTS OF THE GOVERNING BUILDING CODE(S). AGS Stainless Inc. RECOMMENDS CONSULTING A DESIGN OR CONSTRUCTION PROFESSIONAL TO ADDRESS THESE ISSUES.

VERTICAL RAILER SPECIFICATION DRAWING
** COMMERCIAL **


42" SIDE MOUNT - WOOD TOP

DWG # SM42WC
SCALE NONE
DATE 2026
SHEET

2 OF 7

7873 NE DAY ROAD
BAINBRIDGE ISLAND, WA 98110
PHONE - (888) 842-9492
WWW.AGSTAINLESS.COM

AGS stainless
CLEARVIEW® Railing Systems

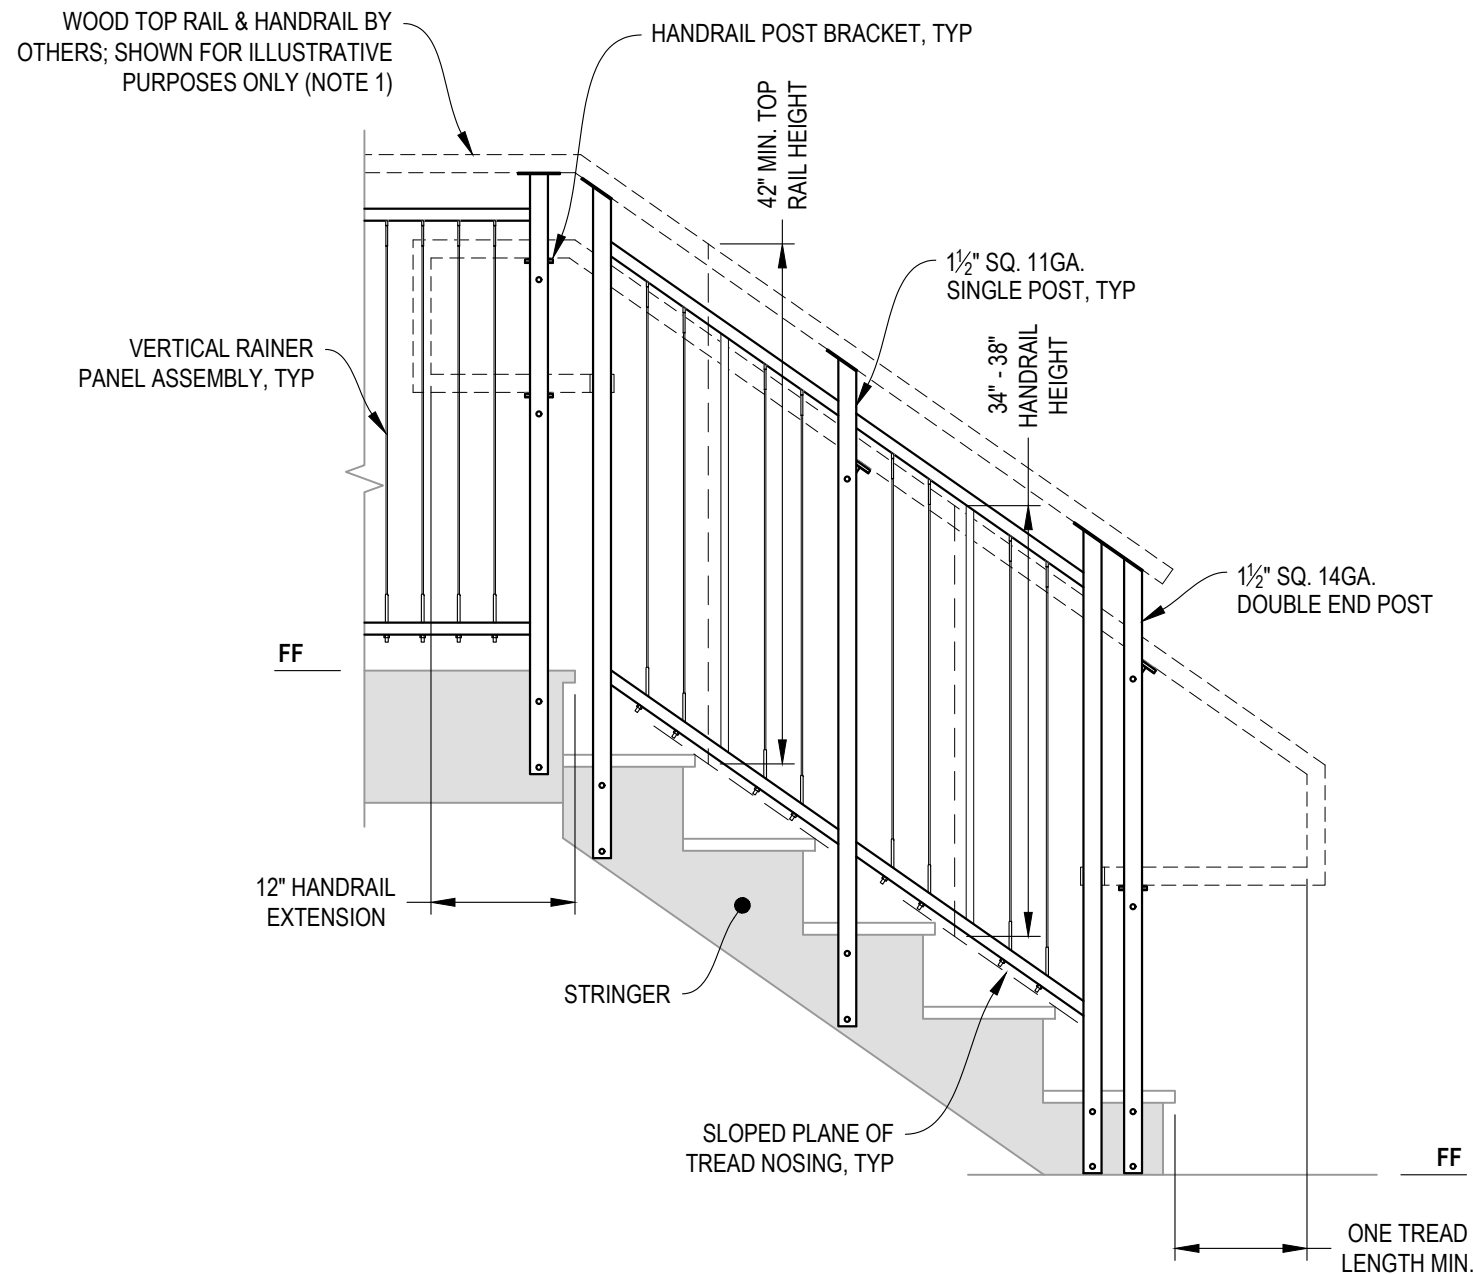

A STAIR
ELEVATION

NOTES:

1. TOP RAIL SHOULD BE SELECTED SO THAT ALL GOVERNING CODE REQUIREMENTS ARE SATISFIED. THESE INCLUDE SHAPE, STRENGTH, AND RAILING HEIGHT.
2. STAIR CONSTRUCTION VARIES GREATLY. AS-BUILT CONDITIONS MAY ALTER RAILING DESIGN, INCLUDING POST LOCATION & MOUNTING, INFILL SPACING, AND TOP RAIL LAYOUT.

VERTICAL RAINER SPECIFICATION DRAWING
** COMMERCIAL **

42" SIDE MOUNT - WOOD TOP

DWG #
SM42WC

SCALE
NONE


DATE
2026

SHEET


3
OF 7

AGS stainless
CLEARVIEW® Railing Systems


7873 NE DAY ROAD
BAINBRIDGE ISLAND, WA 98110
PHONE - (888) 842-9492
WWW.AGSSTAINLESS.COM

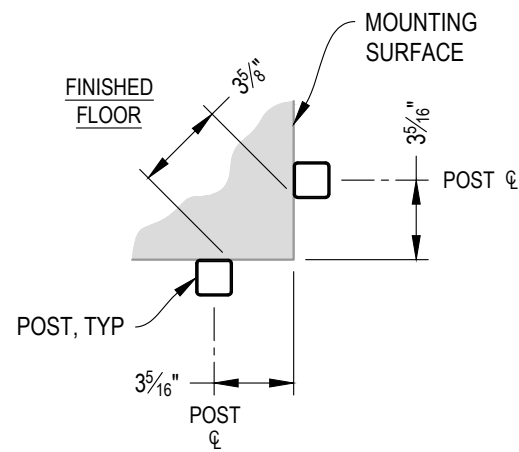


A TYPICAL 90° SIDE MOUNT OUTSIDE CORNER
DETAIL

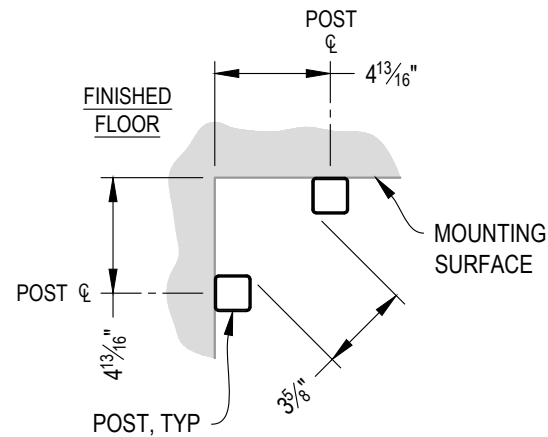


B TYPICAL 90° SIDE MOUNT INSIDE CORNER
DETAIL

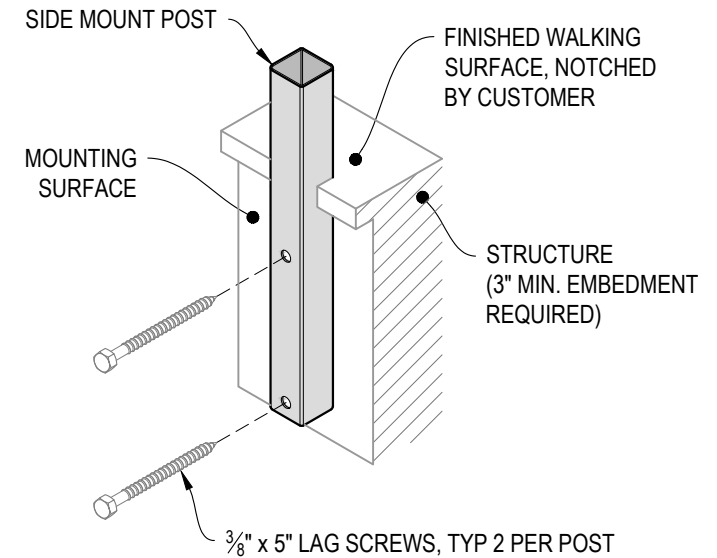


C TYPICAL POST MOUNTING - SIDE MOUNT
DETAIL

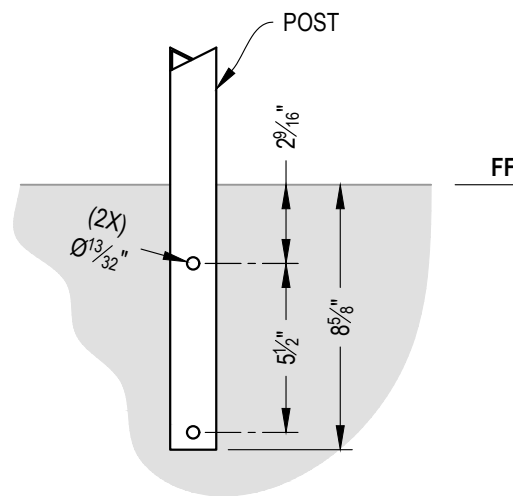


D TYPICAL POST MOUNTING - SIDE MOUNT
DETAIL

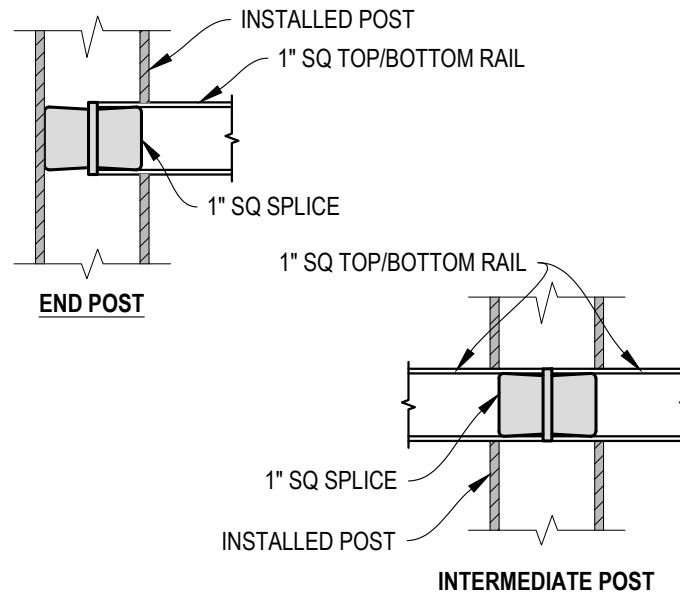


E FITTING INSTALLATION - VERTICAL PANEL RAIL SPLICE
DETAIL

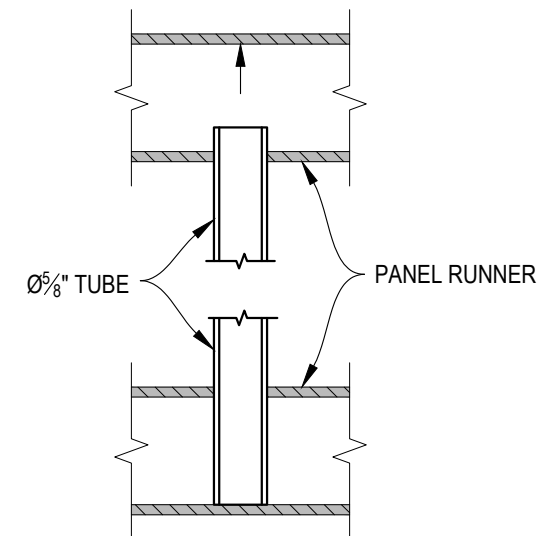


F PANEL SUPPORT TUBE INSTALLATION
DETAIL

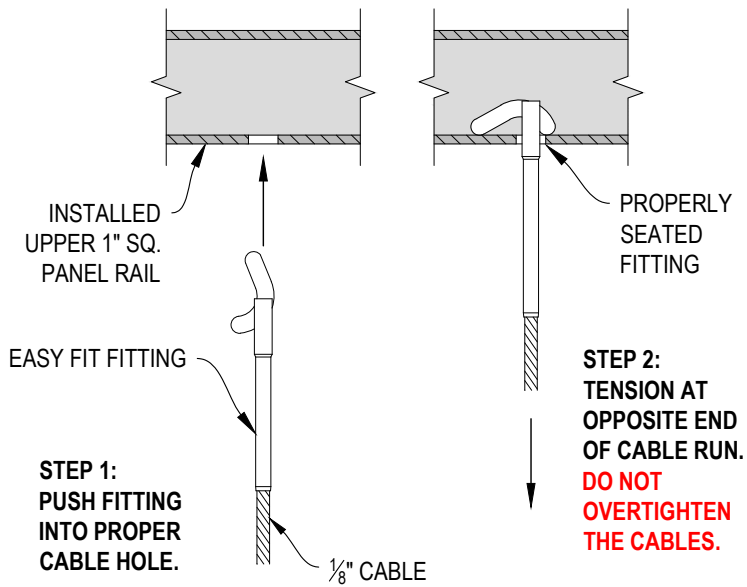


A FITTING INSTALLATION - EASY FIT
DETAIL

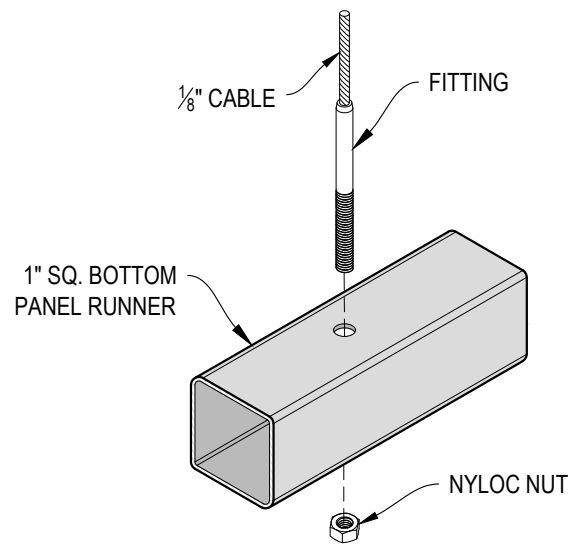


B FITTING INSTALLATION - STANDARD
DETAIL

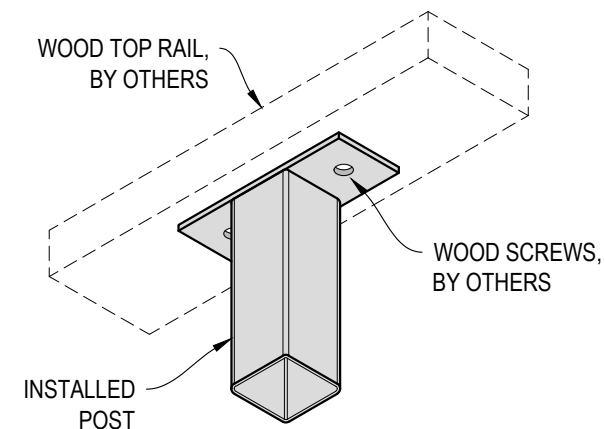

C TOP RAIL INSTALLATION - WOOD
DETAIL

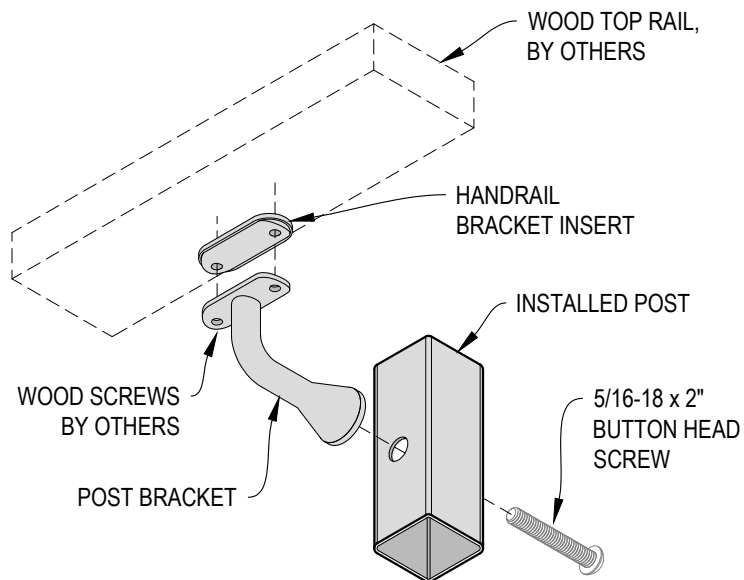


D HANDRAIL POST BRACKET INSTALLATION - WOOD
DETAIL

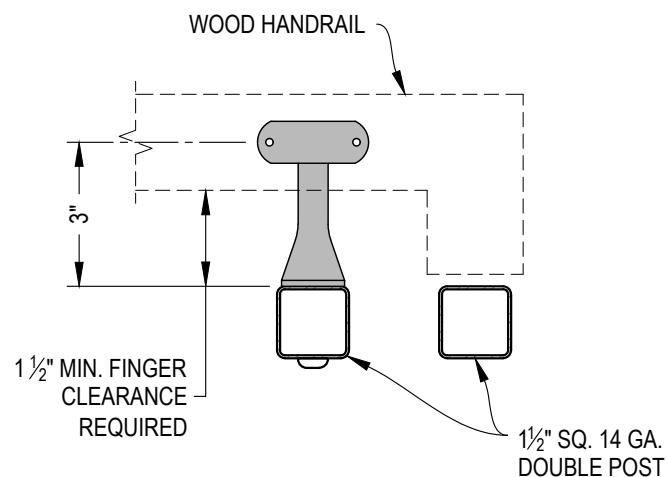

E TYPICAL HANDRAIL RETURN - WOOD
DETAIL

NOTE: VIEW MAY BE MIRRORED

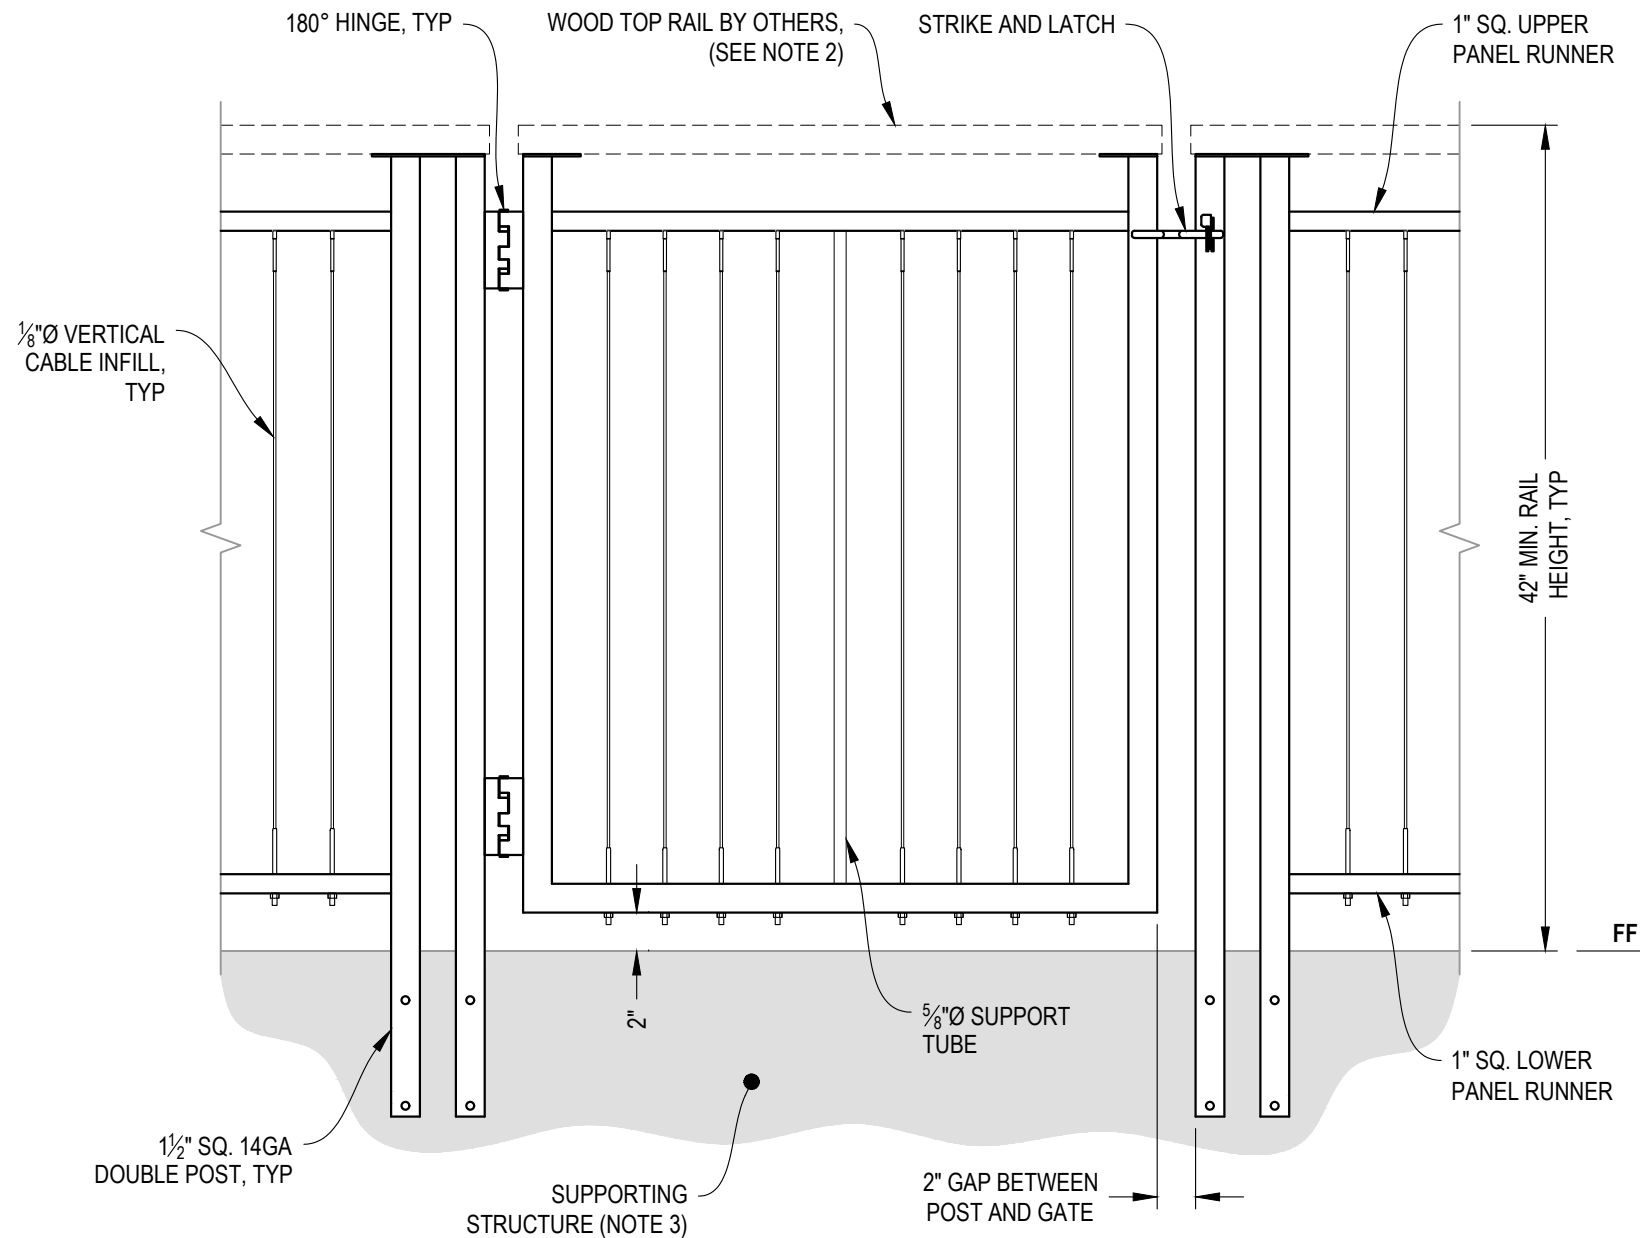

A GATE
ELEVATION

NOTES:

1. ALL PARTS AND COMPONENTS MADE WITH 316 STAINLESS STEEL UNLESS NOTED OTHERWISE.
2. TOP RAIL SHOULD BE SELECTED SO THAT ALL GOVERNING CODE REQUIREMENTS ARE SATISFIED. THESE INCLUDE SHAPE, STRENGTH, AND RAILING HEIGHT.
3. DECK STRUCTURE CAN VARY GREATLY. IT IS THE RESPONSIBILITY OF THE CUSTOMER TO VERIFY THAT THE SUPPORTING STRUCTURE IS ADEQUATE TO MEET THE LOAD REQUIREMENTS OF THE GOVERNING BUILDING CODE(S). *AGS Stainless Inc.* RECOMMENDS CONSULTING A DESIGN OR CONSTRUCTION PROFESSIONAL TO ADDRESS THESE ISSUES.

VERTICAL RAINIER SPECIFICATION DRAWING
** COMMERCIAL **

42" SIDE MOUNT GATE - WOOD TOP

DWG #
SM42WC

SCALE
NONE


DATE
2026

SHEET

6 OF 7

7873 NE DAY ROAD
BAINBRIDGE ISLAND, WA 98110
PHONE - (888) 842-9492
WWW.AGSSTAINLESS.COM

AGS stainless
CLEARVIEW® Railing Systems

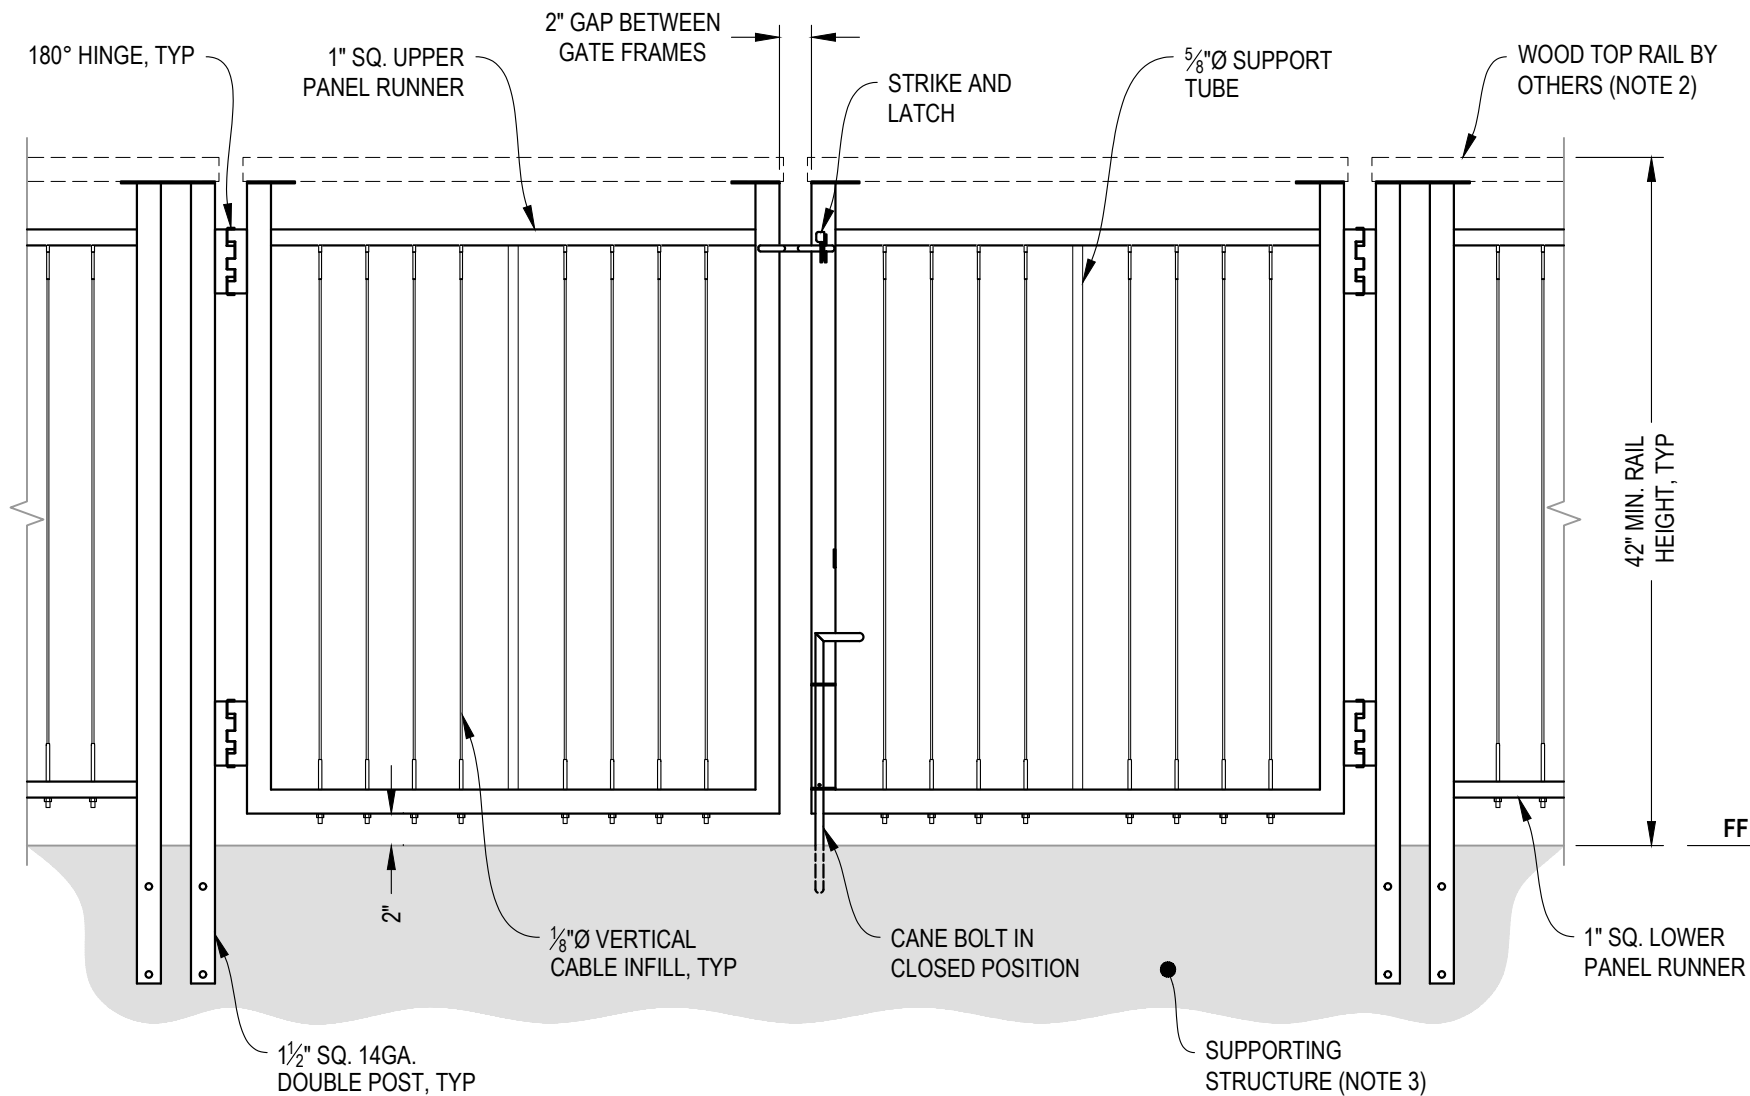

NOTES:

- ALL PARTS AND COMPONENTS MADE WITH 316 STAINLESS STEEL UNLESS NOTED OTHERWISE.
- TOP RAIL SHOULD BE SELECTED SO THAT ALL GOVERNING CODE REQUIREMENTS ARE SATISFIED. THESE INCLUDE SHAPE, STRENGTH, AND RAILING HEIGHT.
- DECK STRUCTURE CAN VARY GREATLY. IT IS THE RESPONSIBILITY OF THE CUSTOMER TO VERIFY THAT THE SUPPORTING STRUCTURE IS ADEQUATE TO MEET THE LOAD REQUIREMENTS OF THE GOVERNING BUILDING CODE(S). AGS Stainless Inc. RECOMMENDS CONSULTING A DESIGN OR CONSTRUCTION PROFESSIONAL TO ADDRESS THESE ISSUES.

A DOUBLE GATE ELEVATION

AGS Stainless Clearview® Railing Systems are designed to meet the requirements of the latest edition of the IRC/IBC.

7873 NE DAY ROAD
BAINBRIDGE ISLAND, WA 98110
PHONE - (888) 842-9492
WWW.AGSSTAINLESS.COM



VERTICAL RAILER SPECIFICATION DRAWING
** COMMERCIAL **

42" SIDE MOUNT DOUBLE GATE - WOOD TOP

DWG # SM42WC
SCALE NONE
DATE 2026
SHEET

7 OF 7