



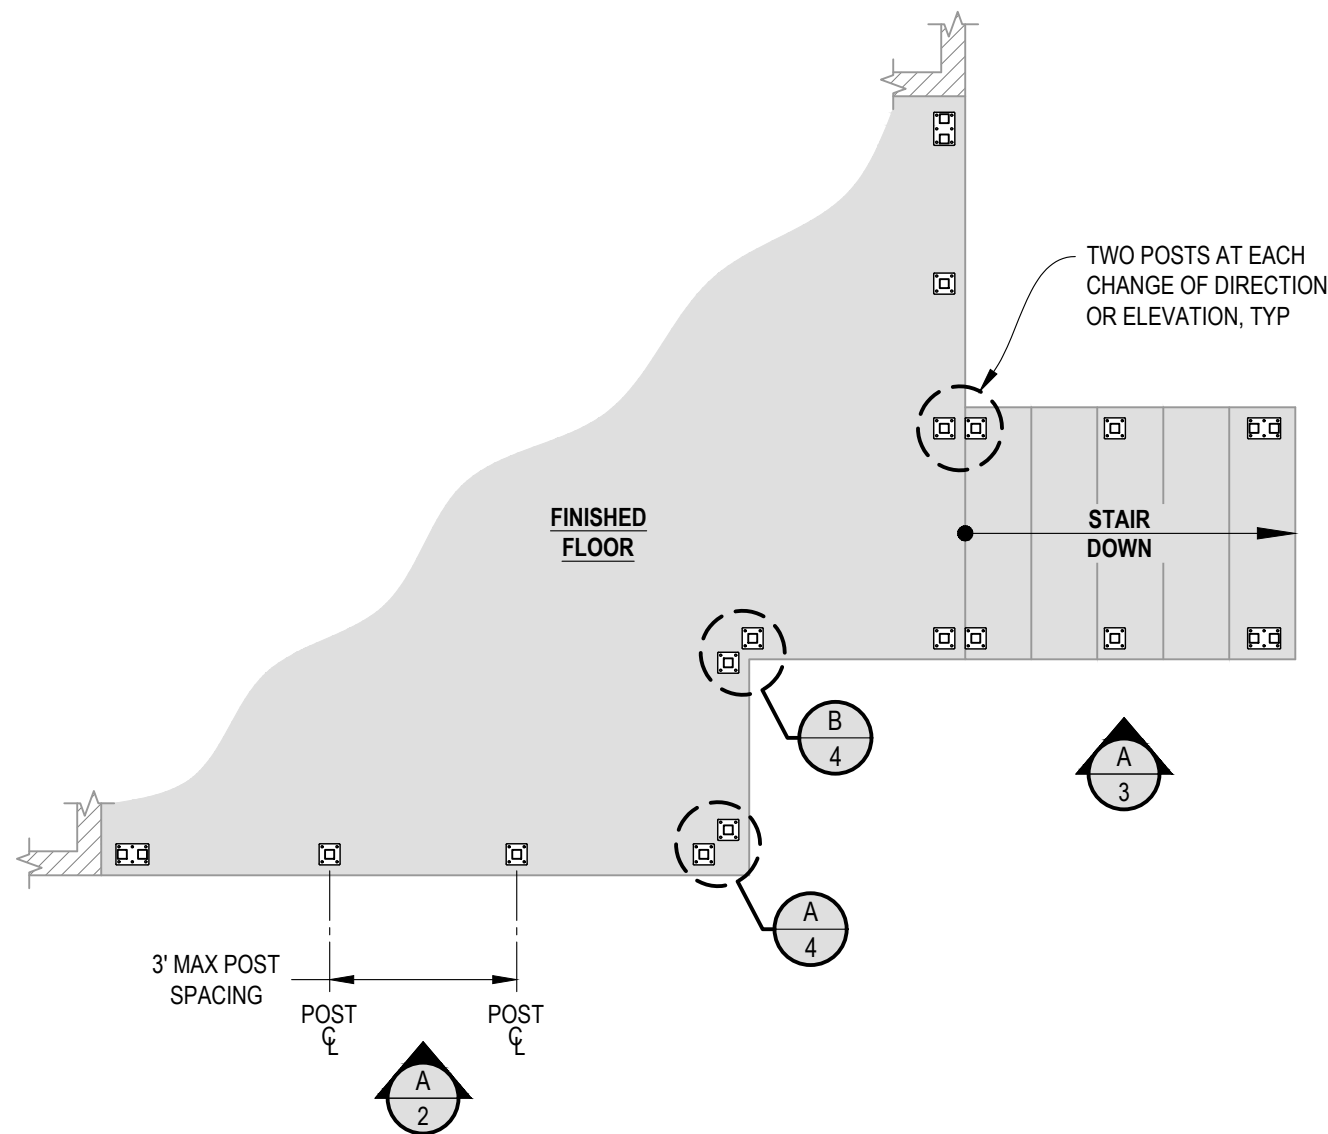


1 **EXAMPLE POST LAYOUT**
PLAN VIEW


NOTES:

1. TOP RAIL NOT SHOWN FOR CLARITY.
2. ALL PARTS AND COMPONENTS MADE WITH 316 STAINLESS STEEL UNLESS NOTED OTHERWISE.

LEGEND

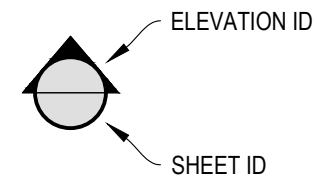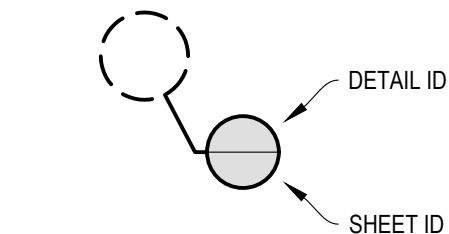

TYP TYPICAL CONDITION APPLIES ELSEWHERE AT SIMILAR CONDITIONS

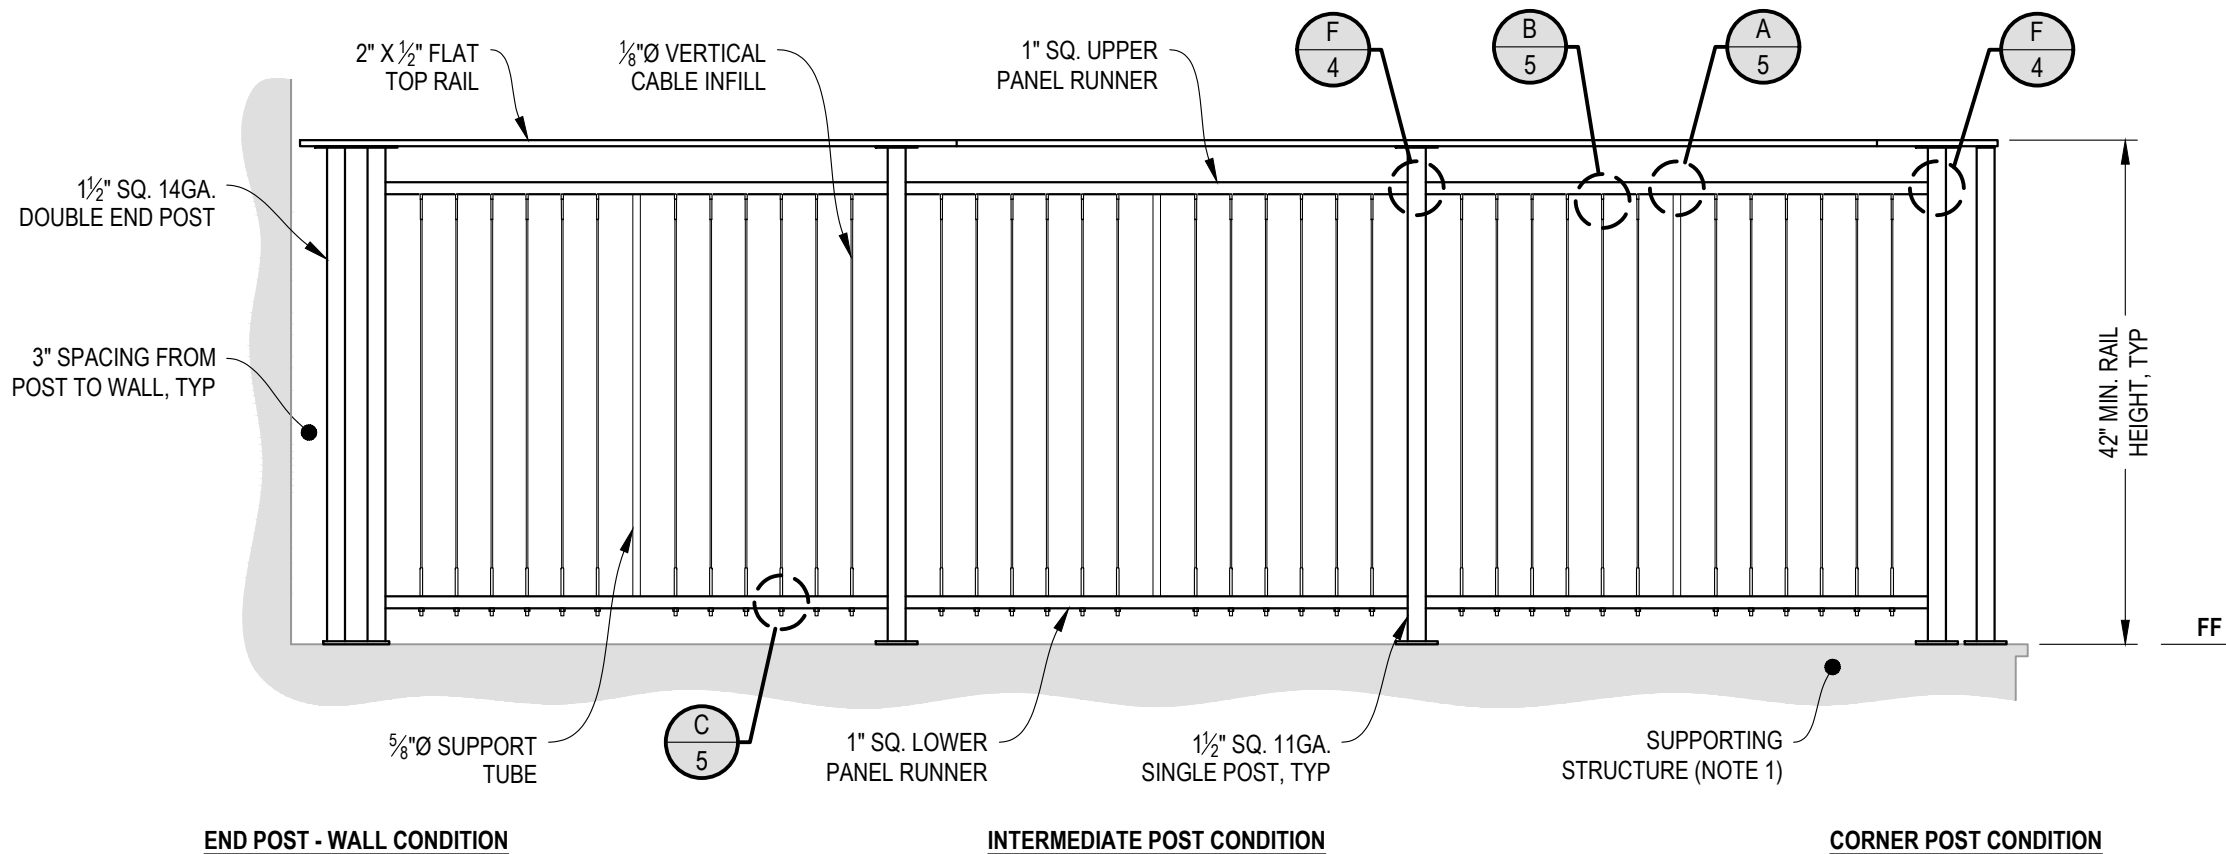

NOTES:

- DECK STRUCTURE CAN VARY GREATLY. IT IS THE RESPONSIBILITY OF THE CUSTOMER TO VERIFY THAT THE SUPPORTING STRUCTURE IS ADEQUATE TO MEET THE LOAD REQUIREMENTS OF THE GOVERNING BUILDING CODE(S). AGS Stainless Inc. RECOMMENDS CONSULTING A DESIGN OR CONSTRUCTION PROFESSIONAL TO ADDRESS THESE ISSUES.

VERTICAL RAINIER SPECIFICATION DRAWING
** COMMERCIAL **


42" TOP MOUNT - FLAT TOP

DWG #
TM42FC
SCALE
NONE
DATE
2026
SHEET

2 OF 7

7873 NE DAY ROAD
BAINBRIDGE ISLAND, WA 98110
PHONE - (888) 842-9492
WWW.AGSSTAINLESS.COM


AGS stainless
CLEARVIEW® Railing Systems

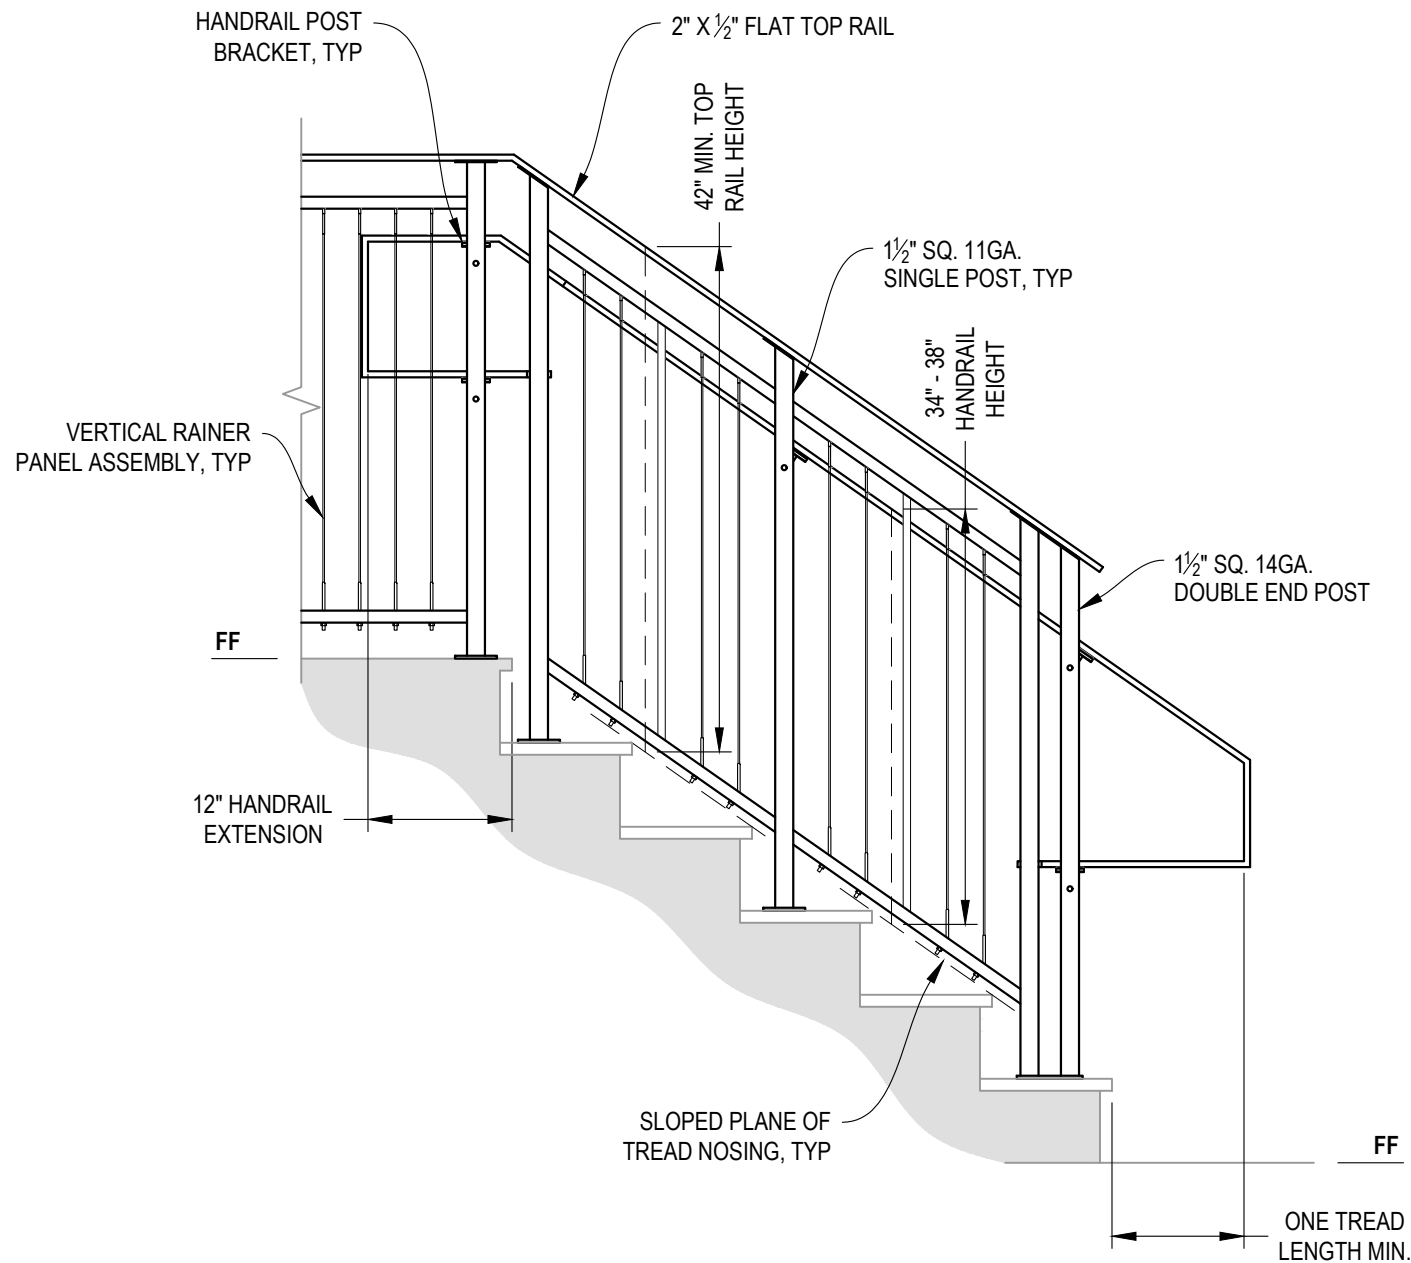

A STAIR
ELEVATION


NOTES:

1. STAIR CONSTRUCTION VARIES GREATLY. AS-BUILT CONDITIONS MAY ALTER RAILING DESIGN, INCLUDING POST LOCATION & MOUNTING, INFILL SPACING, AND TOP RAIL LAYOUT.

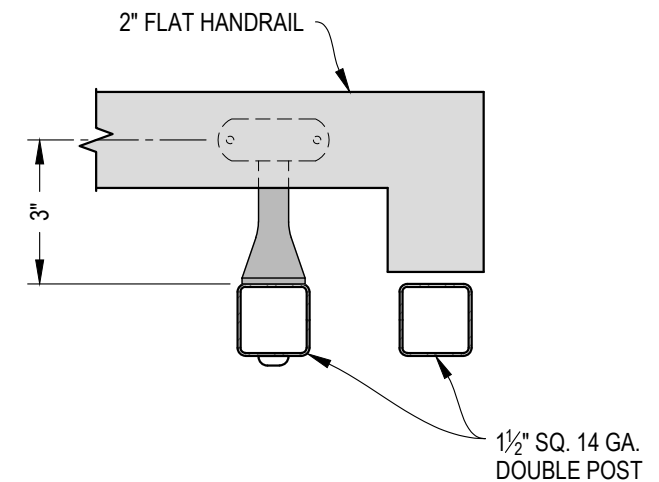


NOTE: VIEW MAY BE MIRRORED

B TYPICAL HANDRAIL RETURN - FLAT
DETAIL

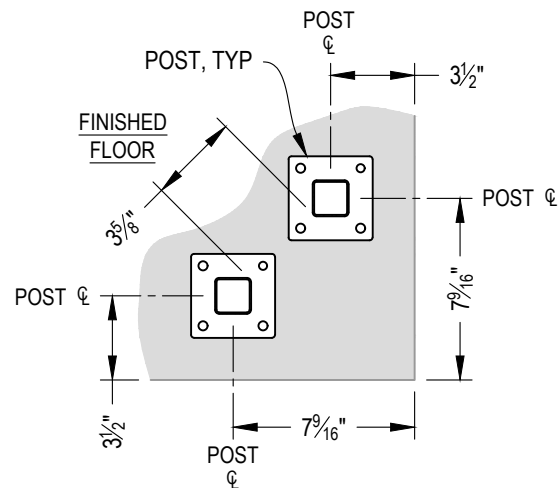


NOTE: 90° SHOWN, OTHER ANGLES SIMILAR

A TYPICAL 90° TOP MOUNT OUTSIDE CORNER
DETAIL

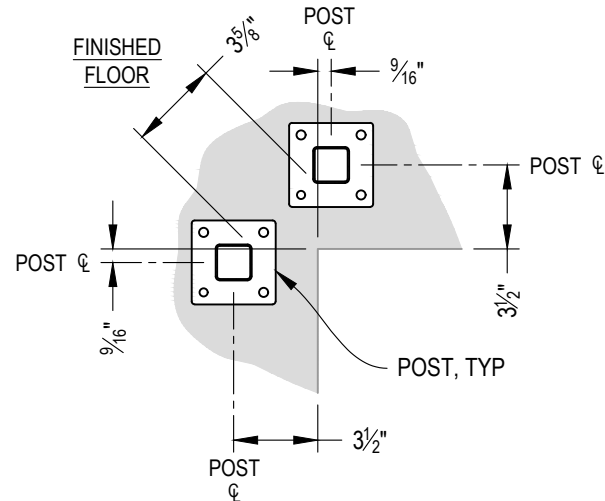


NOTE: 90° SHOWN, OTHER ANGLES SIMILAR


B TYPICAL 90° TOP MOUNT INSIDE CORNER
DETAIL

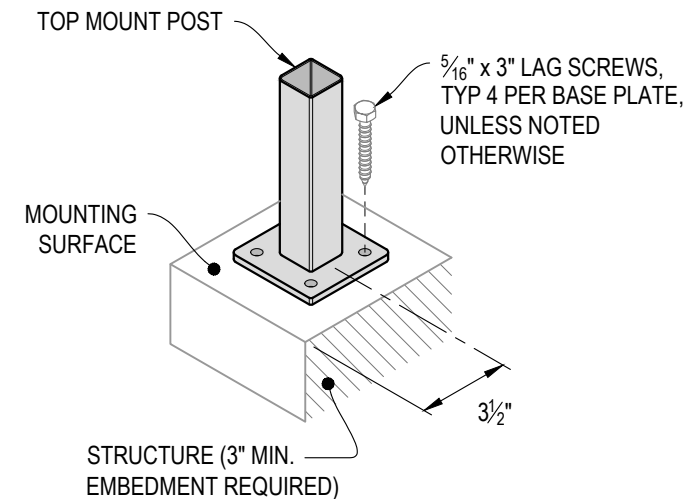


C TYPICAL POST MOUNTING - TOP MOUNT
DETAIL

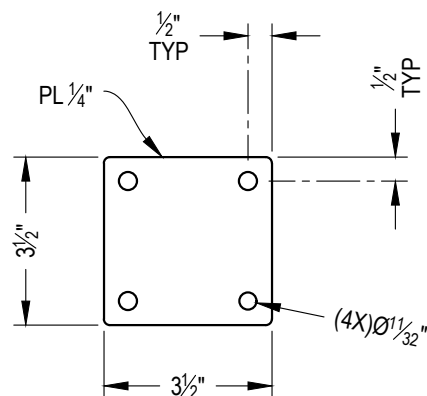


D TYPICAL BASE PLATE
DETAIL

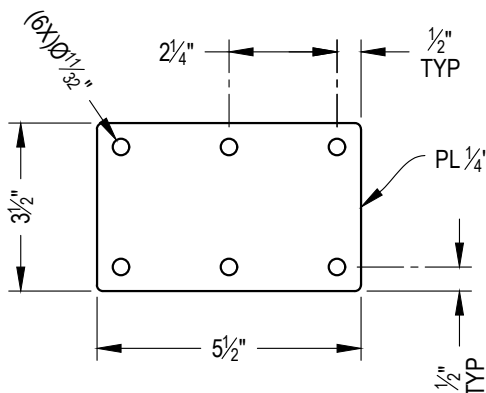


E TYPICAL DOUBLE BASE PLATE
DETAIL

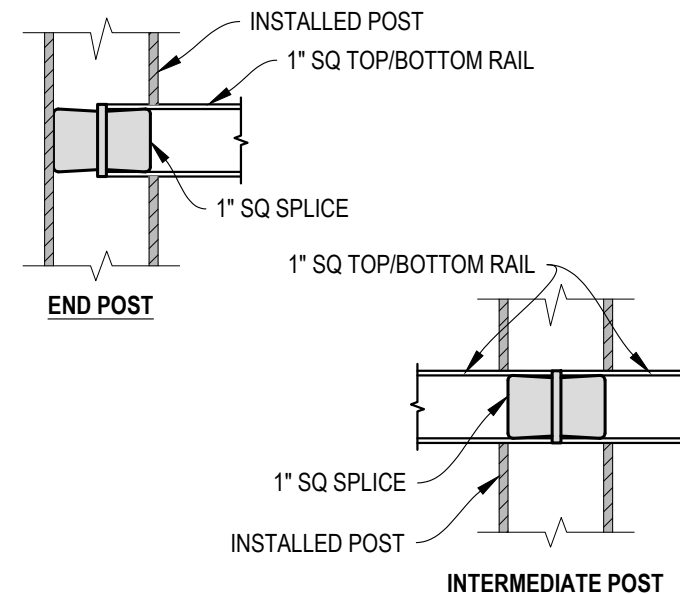


F FITTING INSTALLATION - VERTICAL PANEL RAIL SPLICE
DETAIL

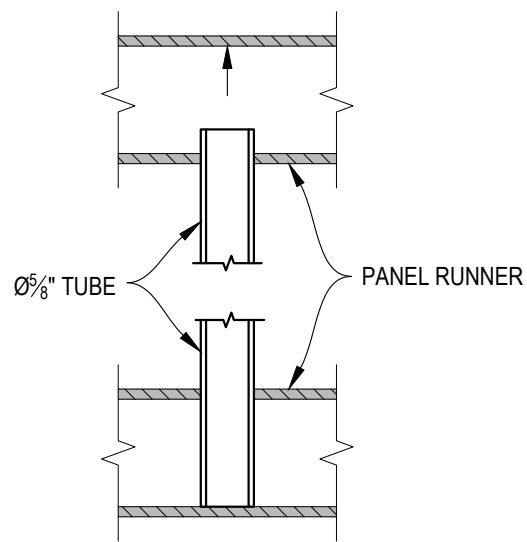


A **PANEL SUPPORT TUBE INSTALLATION**
DETAIL

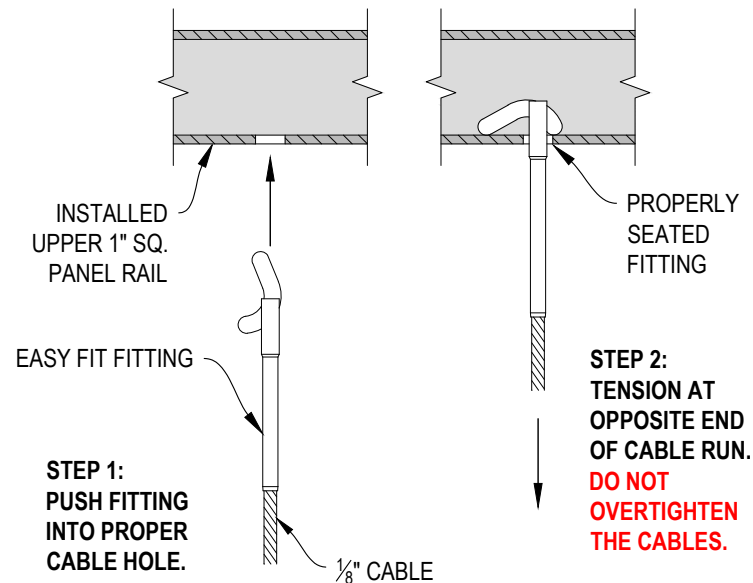


B **FITTING INSTALLATION - EASY FIT**
DETAIL

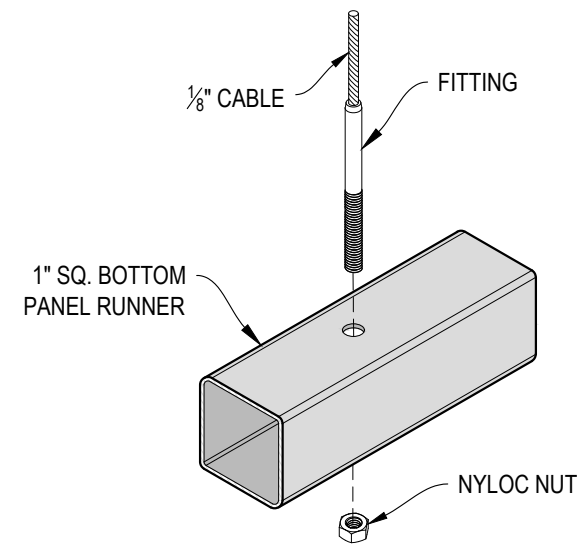


C **FITTING INSTALLATION - STANDARD**
DETAIL

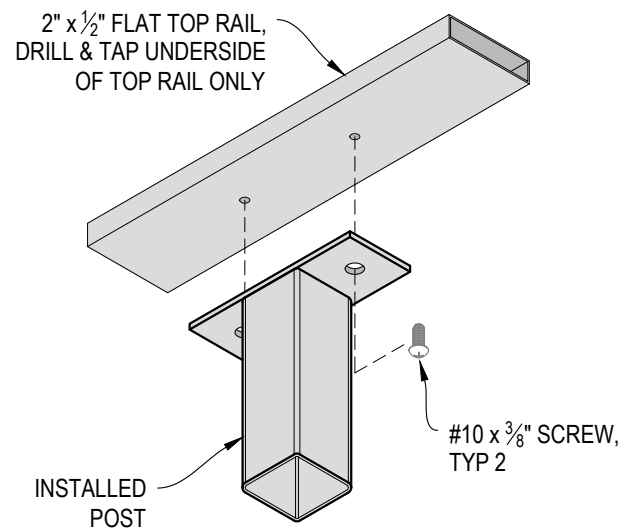


D **TOP RAIL INSTALLATION - FLAT**
DETAIL

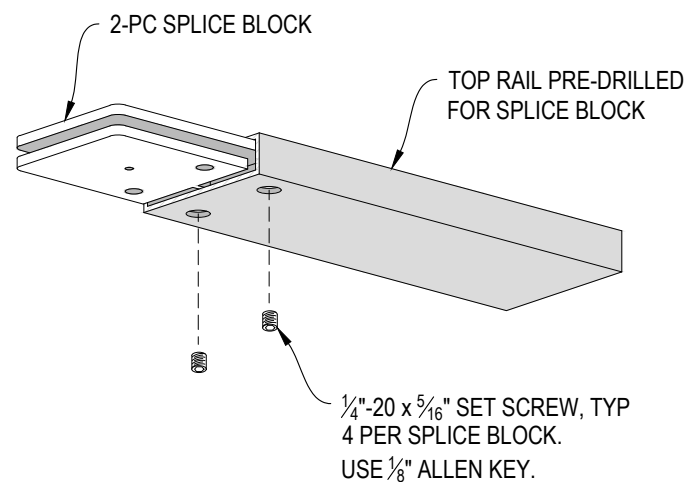

E **SPLICE BLOCK ASSEMBLY - FLAT**
DETAIL

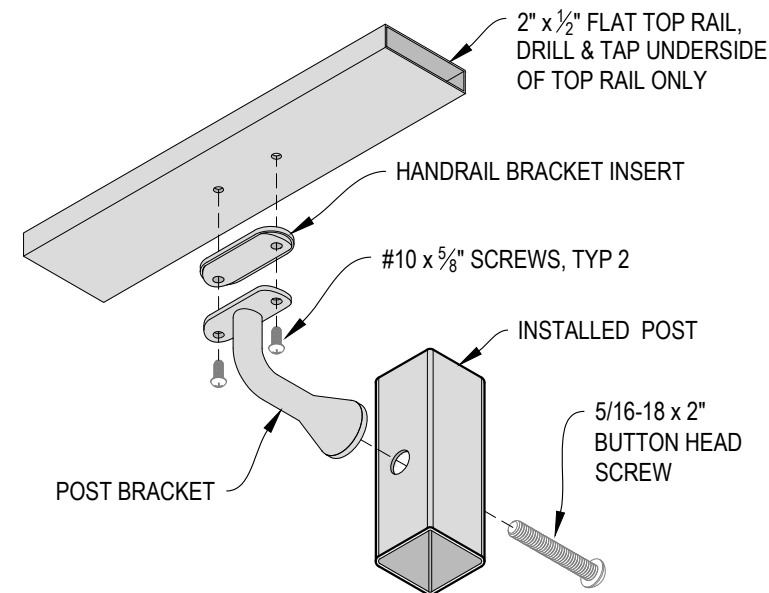

F **HANDRAIL POST BRACKET INSTALLATION - FLAT**
DETAIL

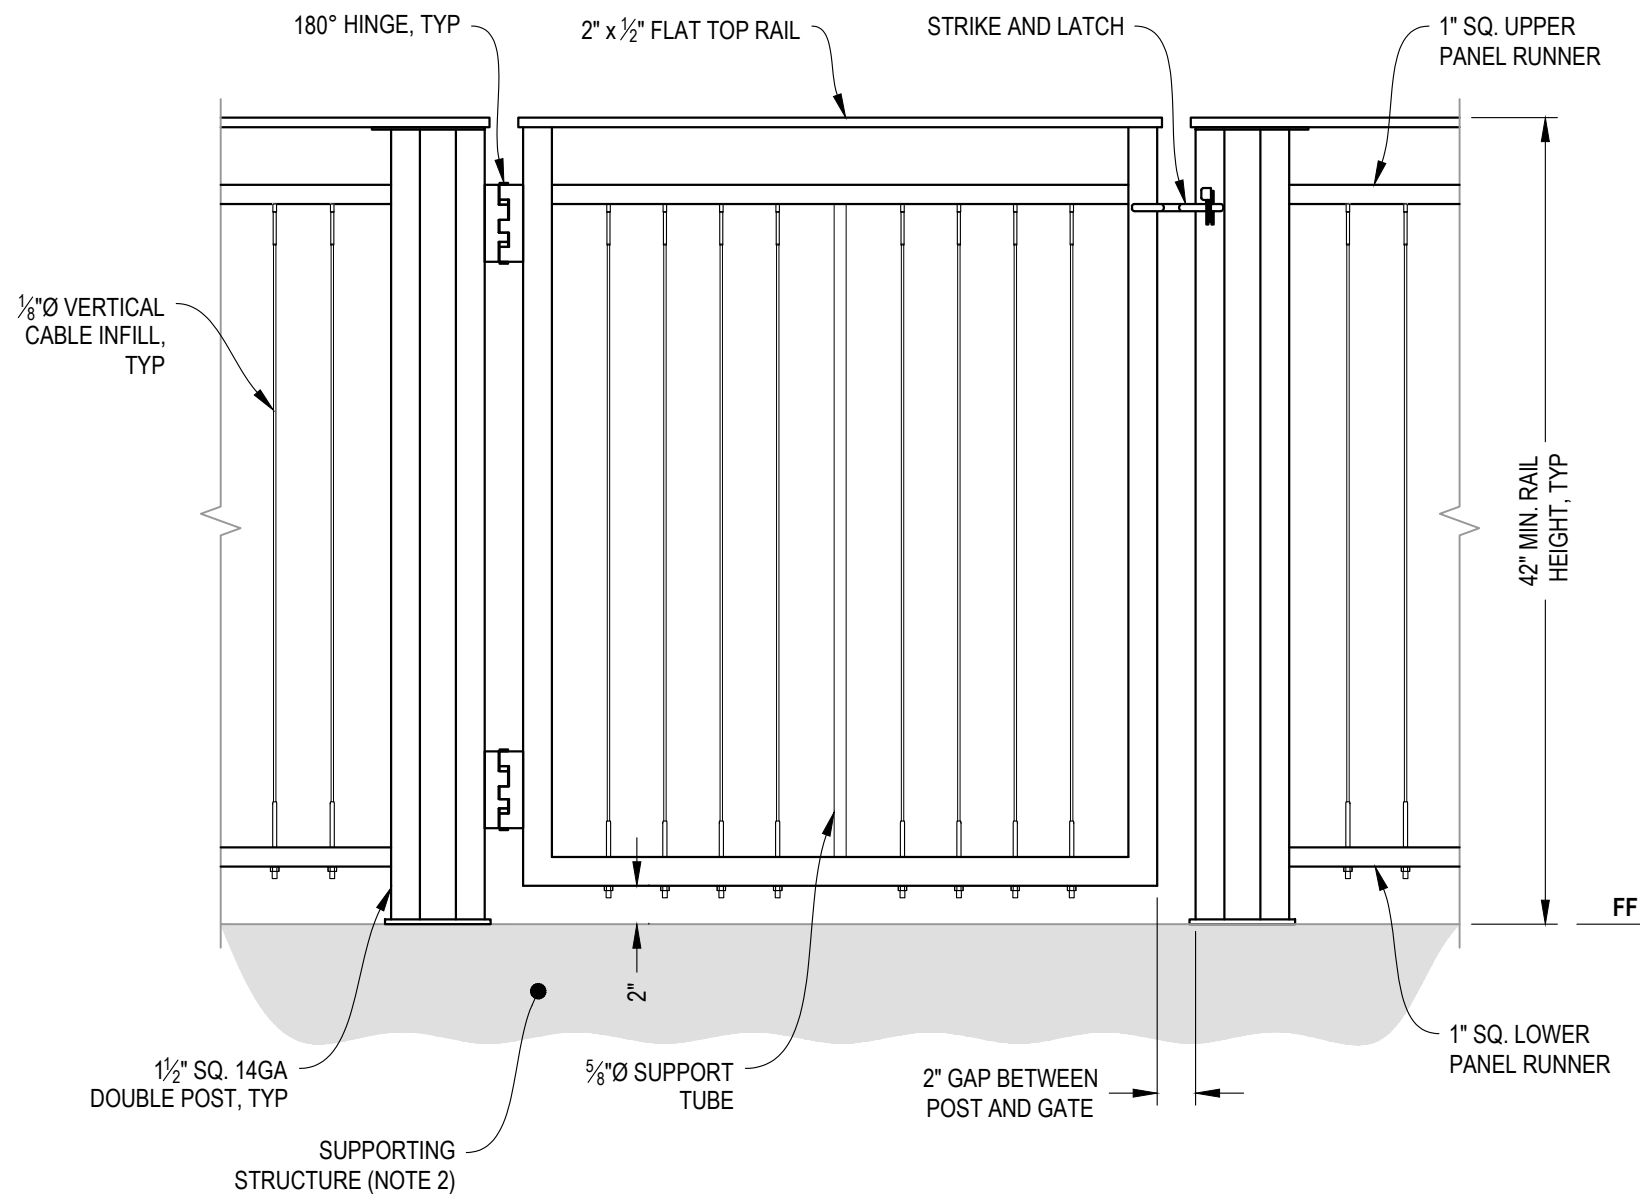

A GATE
ELEVATION

NOTES:

1. ALL PARTS AND COMPONENTS MADE WITH 316 STAINLESS STEEL UNLESS NOTED OTHERWISE.
2. DECK STRUCTURE CAN VARY GREATLY. IT IS THE RESPONSIBILITY OF THE CUSTOMER TO VERIFY THAT THE SUPPORTING STRUCTURE IS ADEQUATE TO MEET THE LOAD REQUIREMENTS OF THE GOVERNING BUILDING CODE(S). *AGS Stainless Inc.* RECOMMENDS CONSULTING A DESIGN OR CONSTRUCTION PROFESSIONAL TO ADDRESS THESE ISSUES.

VERTICAL RAILNER SPECIFICATION DRAWING

** COMMERCIAL **

42" TOP MOUNT GATE - FLAT TOP

DWG #

TM42FC

SCALE

NONE

DATE

2026


SHEET

6 OF 7

AGS stainless
CLEARVIEW® Railing Systems

7873 NE DAY ROAD
BAINBRIDGE ISLAND, WA 98110

PHONE - (888) 842-9492
WWW.AGSTAINLESS.COM

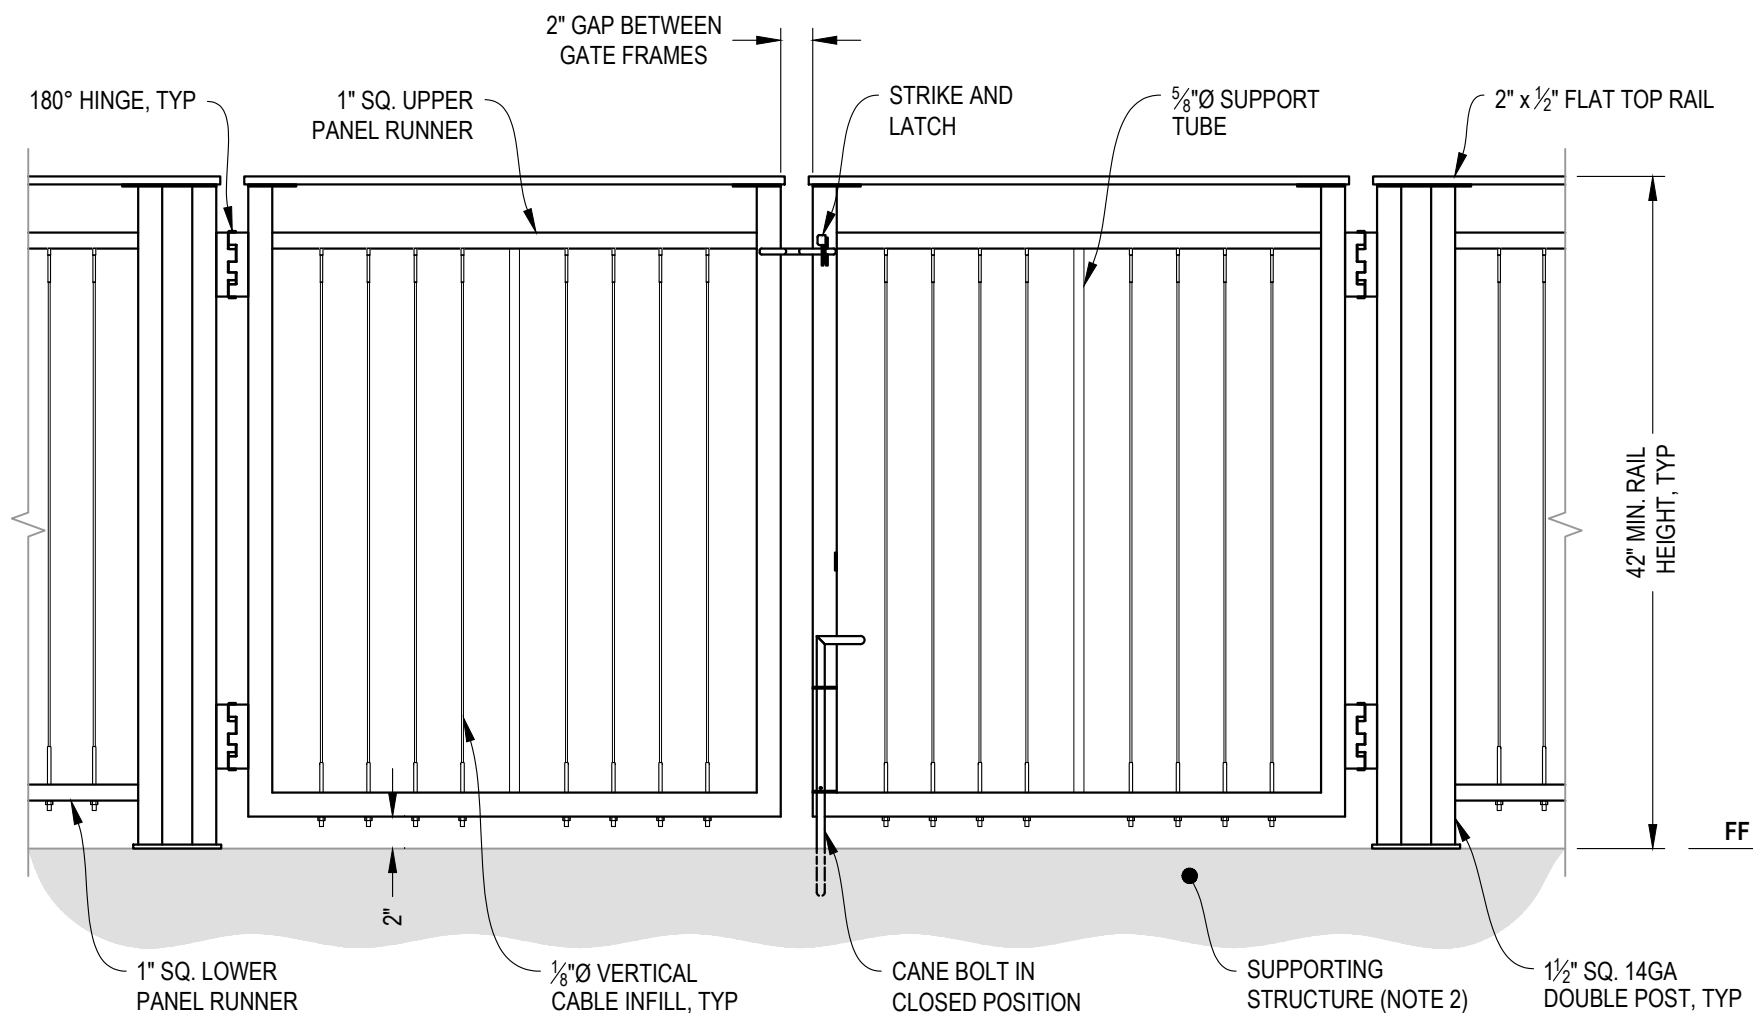

NOTES:

- ALL PARTS AND COMPONENTS MADE WITH 316 STAINLESS STEEL UNLESS NOTED OTHERWISE.
- DECK STRUCTURE CAN VARY GREATLY. IT IS THE RESPONSIBILITY OF THE CUSTOMER TO VERIFY THAT THE SUPPORTING STRUCTURE IS ADEQUATE TO MEET THE LOAD REQUIREMENTS OF THE GOVERNING BUILDING CODE(S). AGS Stainless Inc. RECOMMENDS CONSULTING A DESIGN OR CONSTRUCTION PROFESSIONAL TO ADDRESS THESE ISSUES.

A **DOUBLE GATE**
ELEVATION

AGS Stainless Clearview® Railing Systems are designed to meet the requirements of the latest edition of the IRC/IBC.

VERTICAL RAILNER SPECIFICATION DRAWING

** COMMERCIAL **

42" TOP MOUNT DOUBLE GATE - FLAT TOP

DWG #

TM42FC

SCALE

NONE

DATE

2026

SHEET

7
OF 7

AGS stainless
CLEARVIEW® Railing Systems

7873 NE DAY ROAD
BAINBRIDGE ISLAND, WA 98110
PHONE - (888) 842-9492
WWW.AGSSTAINLESS.COM