



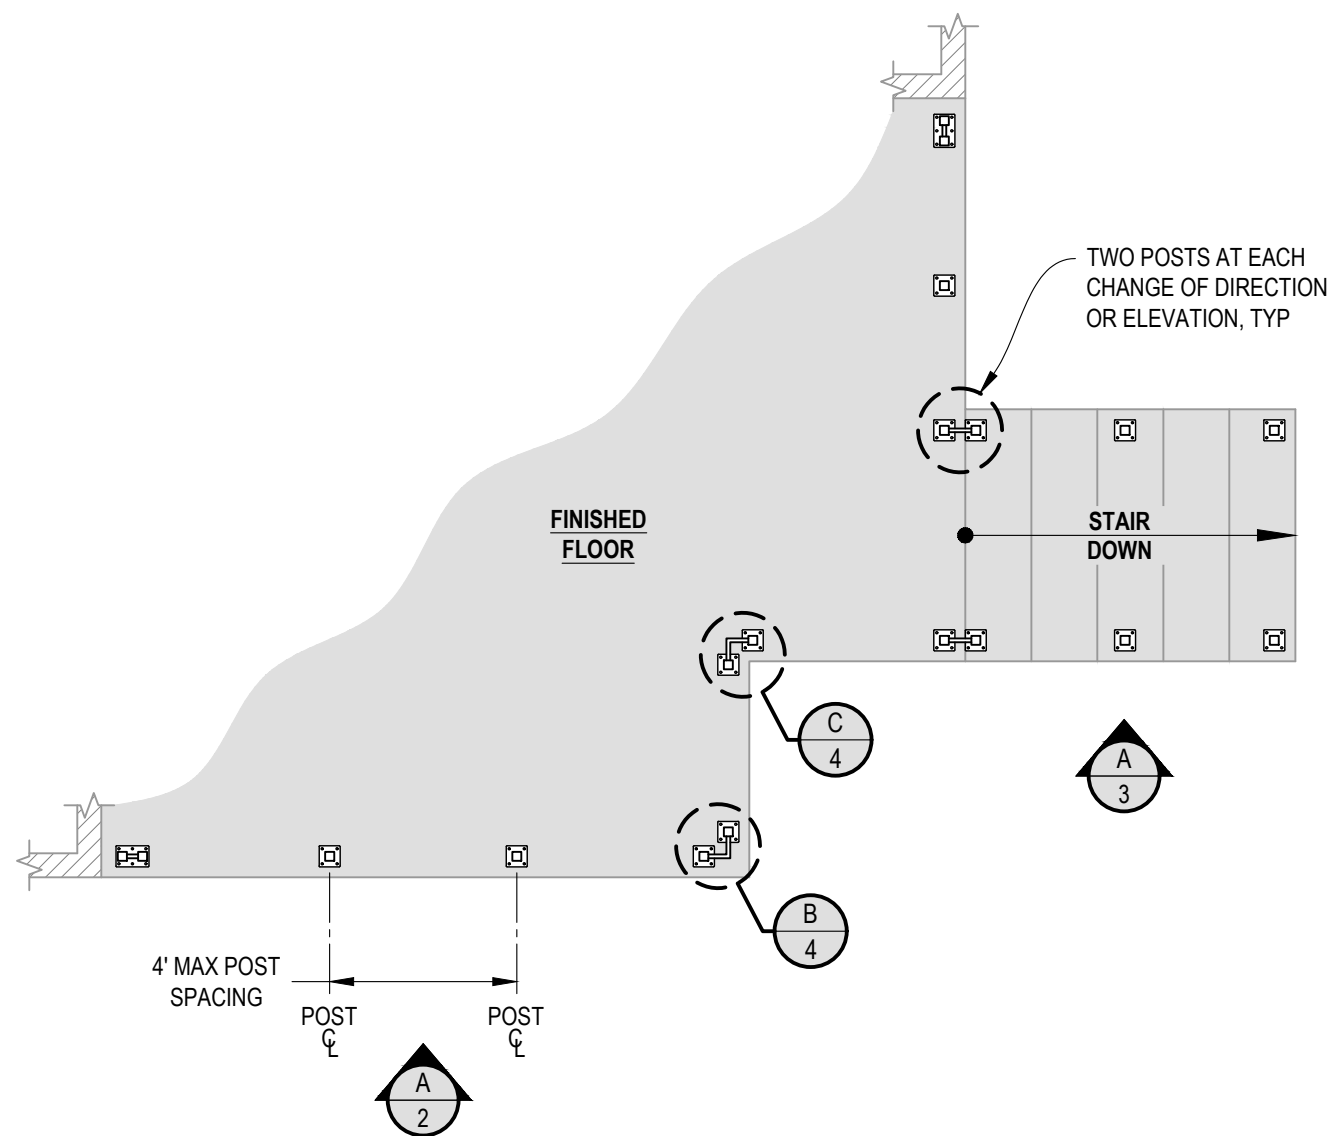


1 **EXAMPLE POST LAYOUT**
PLAN VIEW

- NOTES:**
1. TOP RAIL NOT SHOWN FOR CLARITY.
 2. ALL PARTS AND COMPONENTS MADE WITH 316 STAINLESS STEEL UNLESS NOTED OTHERWISE.


LEGEND

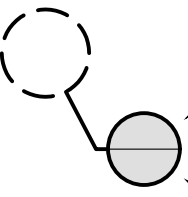

DETAIL ID

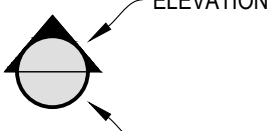

SHEET ID

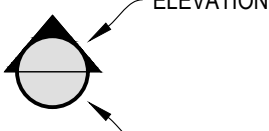

ELEVATION ID



TOP MOUNT POST



TOP MOUNT DOUBLE POST



CENTERLINE



FINISHED FLOOR

TYP

TYPICAL CONDITION APPLIES ELSEWHERE AT SIMILAR CONDITIONS

7873 NE DAY ROAD
BAINBRIDGE ISLAND, WA 98110
PHONE - (888) 842-9492
WWW.AGSSTAINLESS.COM

AGS stainless
CLEARVIEW® Railing Systems

RAINIER SPECIFICATION DRAWING
** RESIDENTIAL **


42" TOP MOUNT - FLAT TOP

DWG #
TM42F

SCALE
NONE

DATE
2026


SHEET
1 OF 7

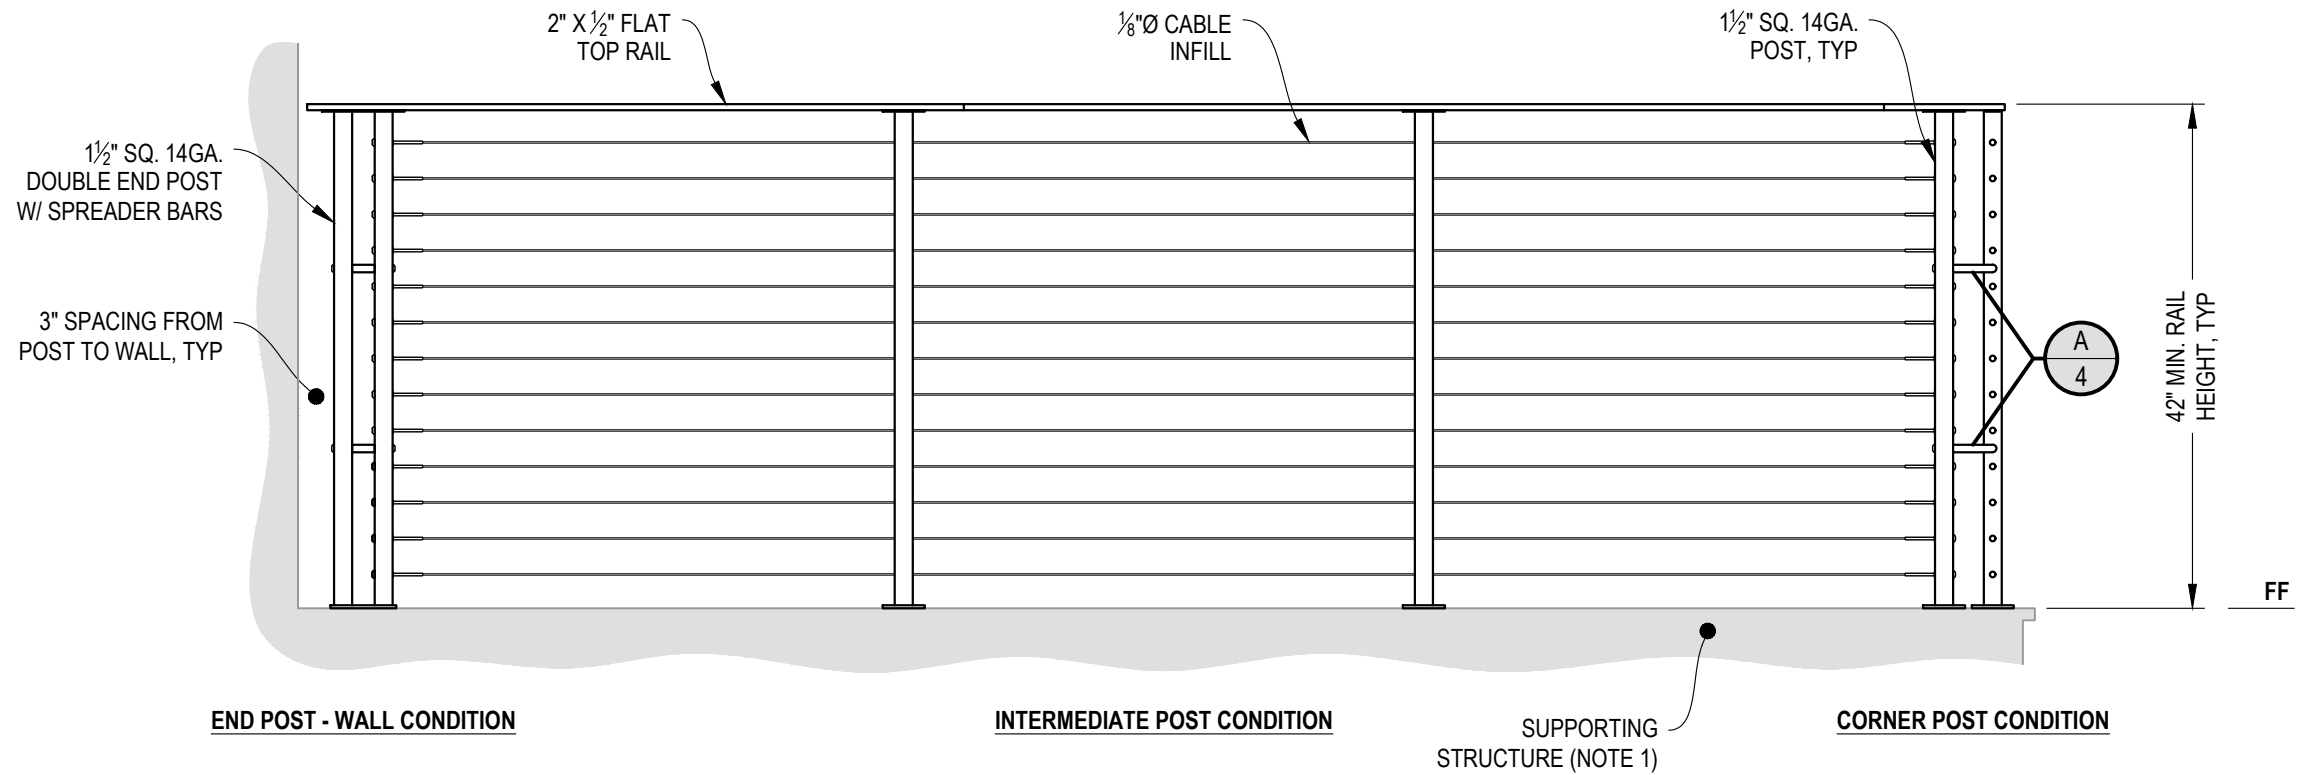

A **TYPICAL RAILING CONDITION**
ELEVATION

NOTES:

- DECK STRUCTURE CAN VARY GREATLY. IT IS THE RESPONSIBILITY OF THE CUSTOMER TO VERIFY THAT THE SUPPORTING STRUCTURE IS ADEQUATE TO MEET THE LOAD REQUIREMENTS OF THE GOVERNING BUILDING CODE(S). AGS Stainless Inc. RECOMMENDS CONSULTING A DESIGN OR CONSTRUCTION PROFESSIONAL TO ADDRESS THESE ISSUES.

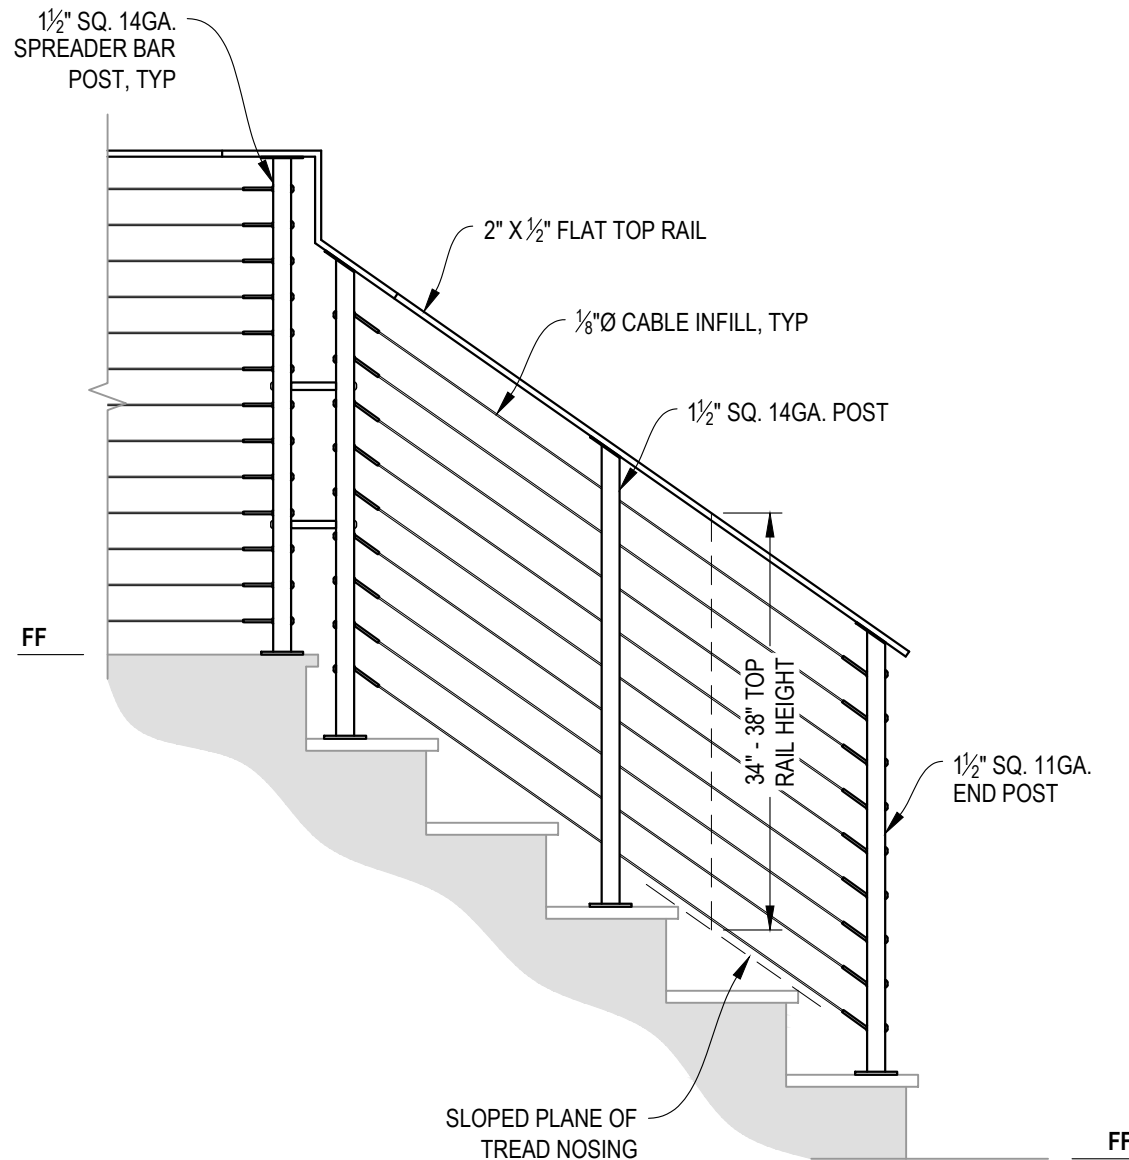

A STAIR
ELEVATION

NOTES:

1. STAIR CONSTRUCTION VARIES GREATLY. AS-BUILT CONDITIONS MAY ALTER RAILING DESIGN, INCLUDING POST LOCATION & MOUNTING, INFILL SPACING, AND TOP RAIL LAYOUT.

RAINIER SPECIFICATION DRAWING
** RESIDENTIAL **

42" TOP MOUNT - FLAT TOP

DWG #
TM42F

SCALE
NONE


DATE
2026

SHEET


3 OF 7

AGS stainless
CLEARVIEW® Railing Systems


7873 NE DAY ROAD
BAINBRIDGE ISLAND, WA 98110
PHONE - (888) 842-9492
WWW.AGSSTAINLESS.COM

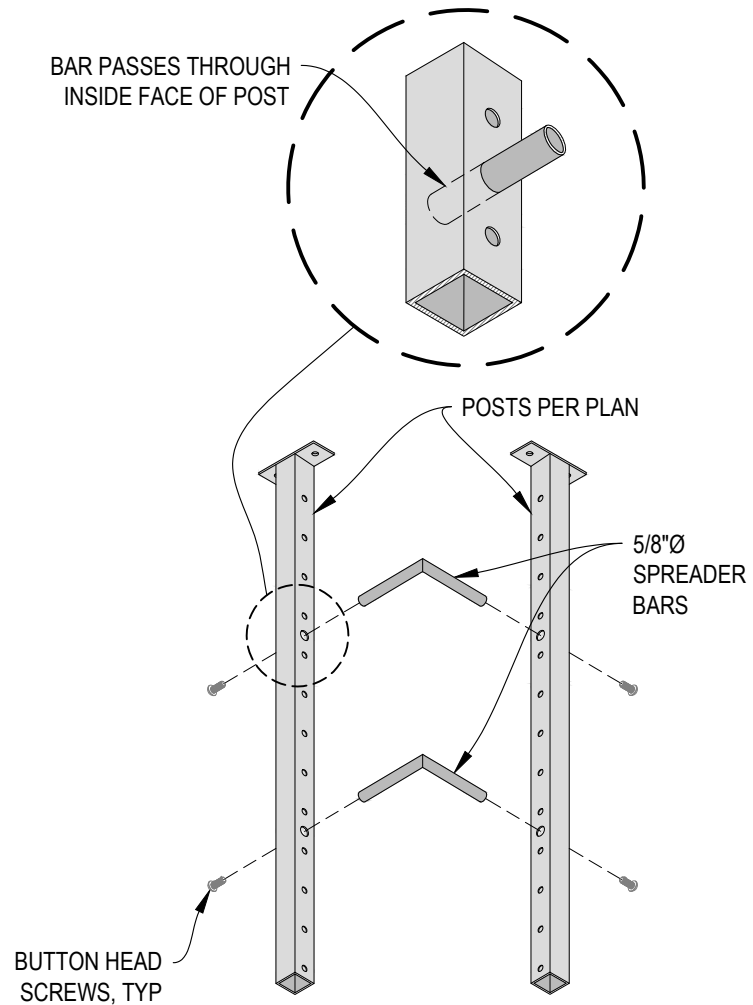


A CORNER POST ASSEMBLY
DETAIL

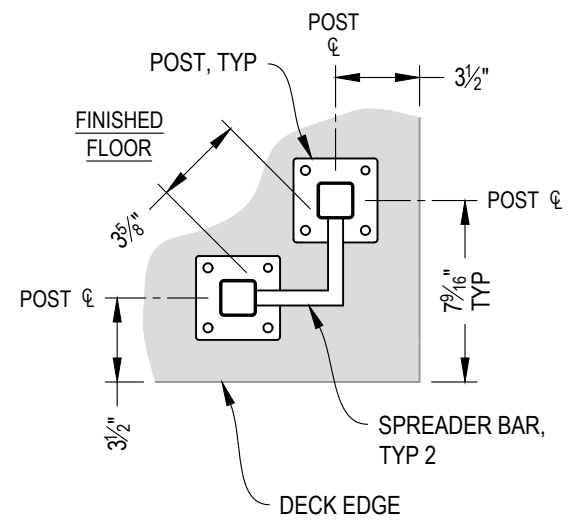


B TYPICAL 90° TOP MOUNT OUTSIDE CORNER
DETAIL

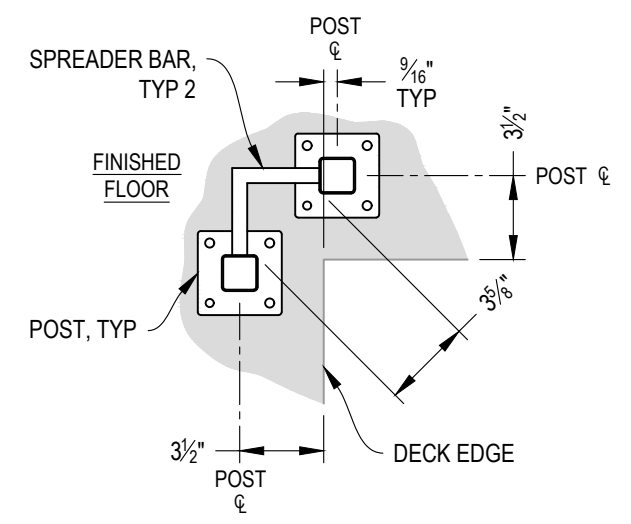


C TYPICAL 90° TOP MOUNT INSIDE CORNER
DETAIL

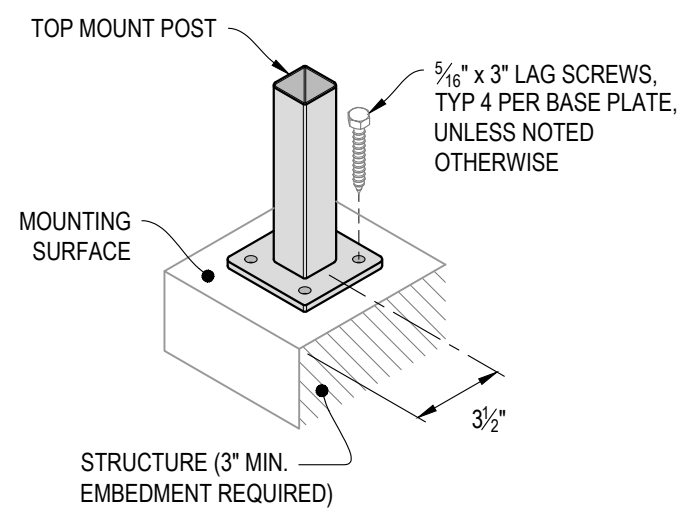


D TYPICAL POST MOUNTING - TOP MOUNT
DETAIL

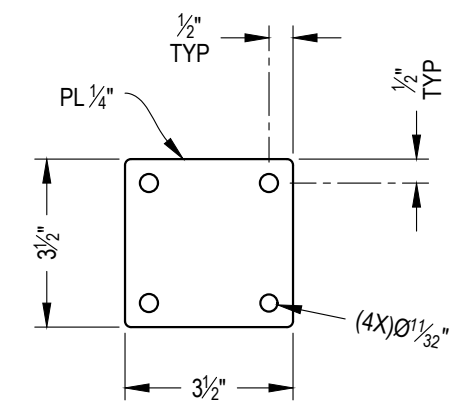


E TYPICAL BASE PLATE
DETAIL

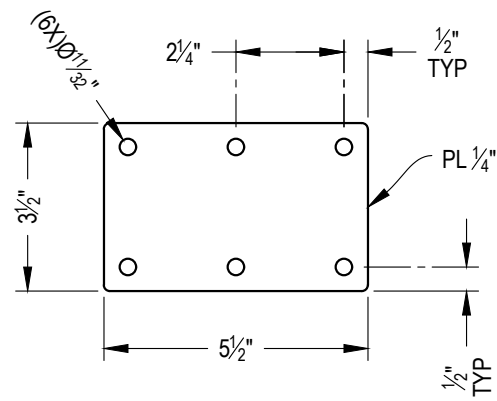


A TYPICAL DOUBLE BASE PLATE
DETAIL

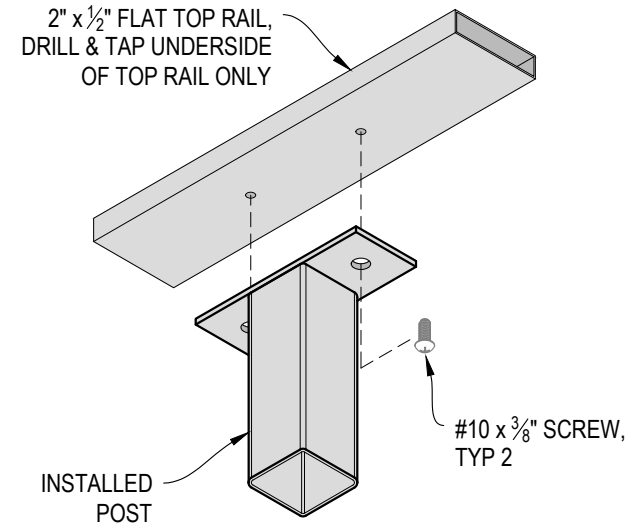


B TOP RAIL INSTALLATION - FLAT
DETAIL

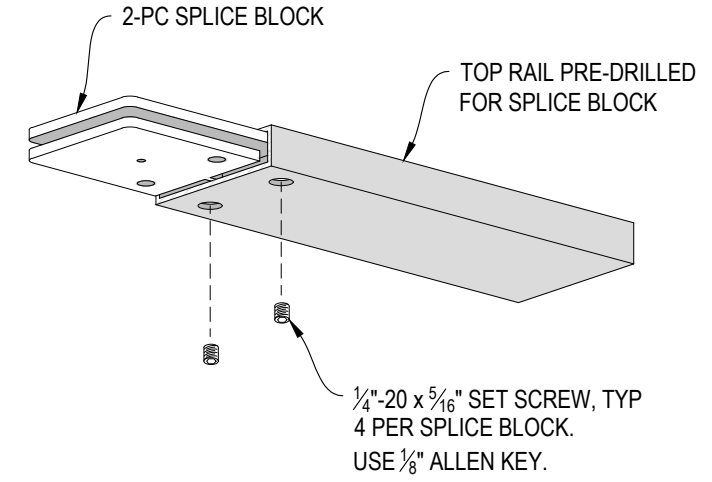

C SPLICE BLOCK ASSEMBLY - FLAT
DETAIL

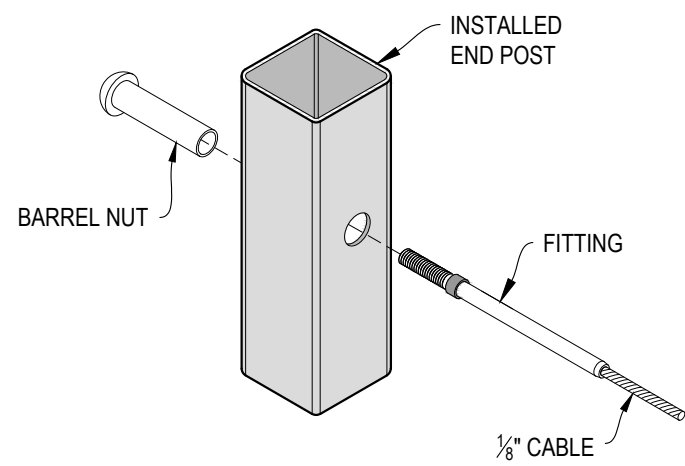

D FITTING INSTALLATION - BARREL NUT
DETAIL

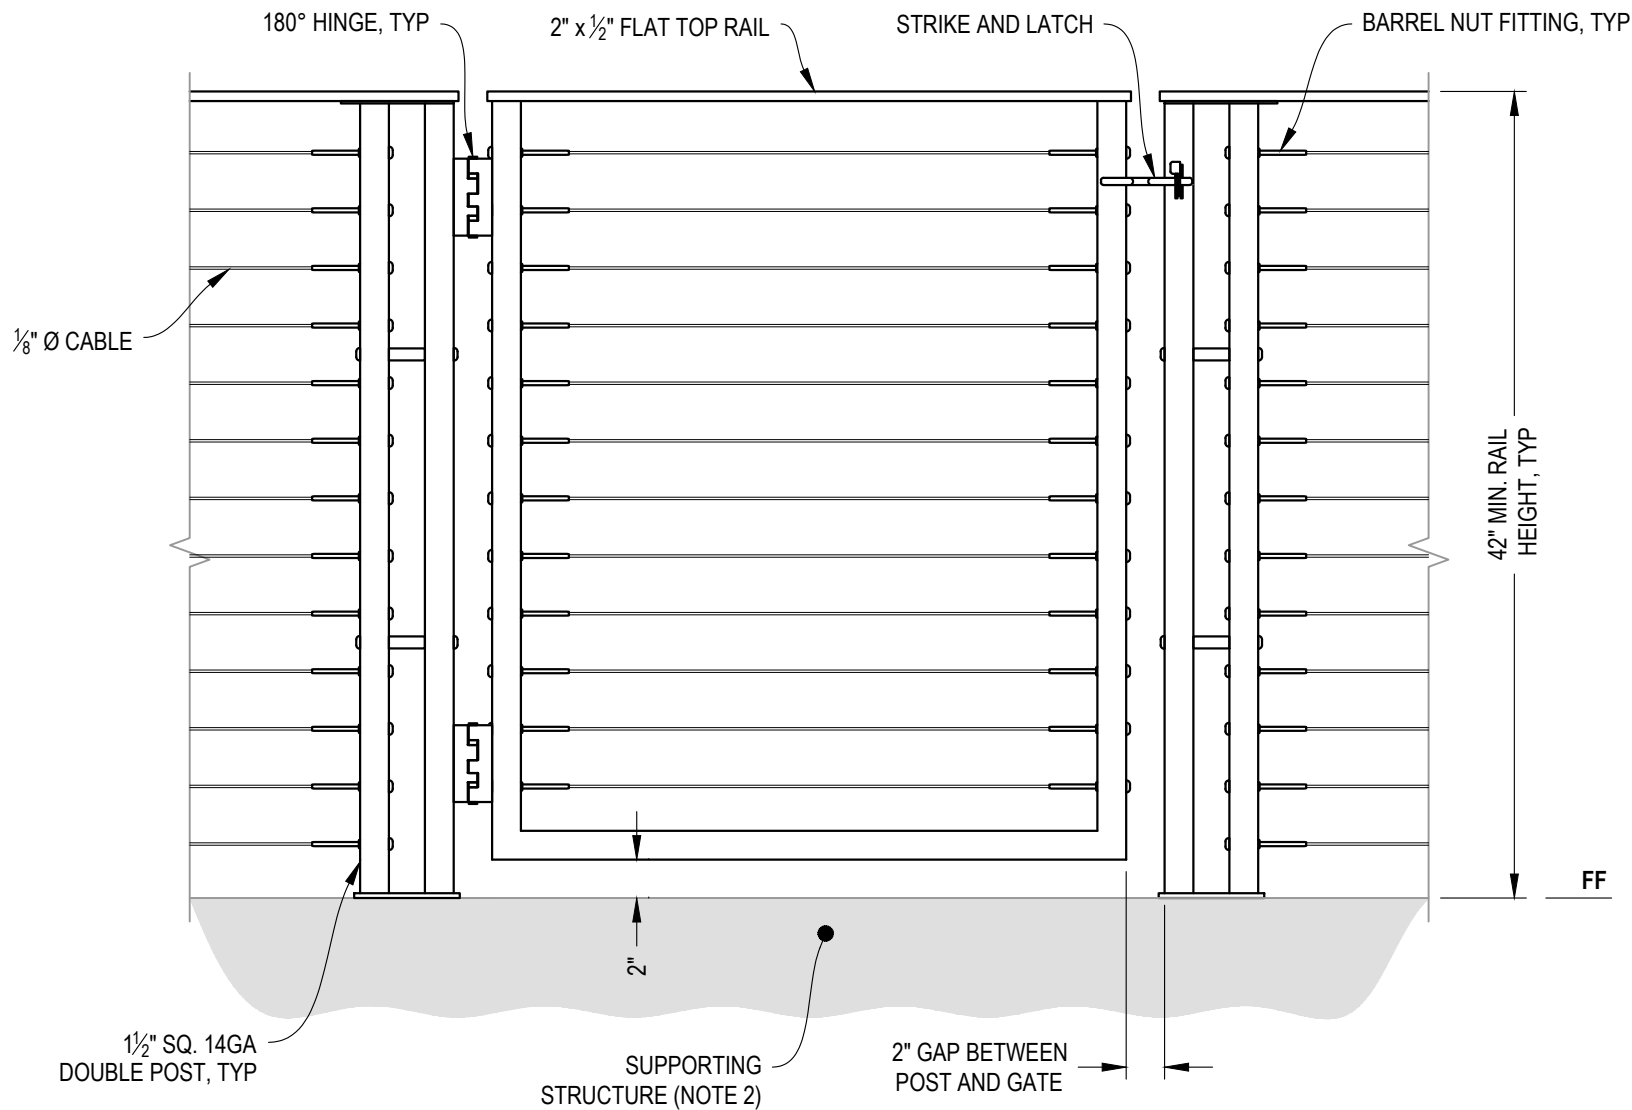

A GATE
ELEVATION

NOTES:

1. ALL PARTS AND COMPONENTS MADE WITH 316 STAINLESS STEEL UNLESS NOTED OTHERWISE.
2. DECK STRUCTURE CAN VARY GREATLY. IT IS THE RESPONSIBILITY OF THE CUSTOMER TO VERIFY THAT THE SUPPORTING STRUCTURE IS ADEQUATE TO MEET THE LOAD REQUIREMENTS OF THE GOVERNING BUILDING CODE(S). *AGS Stainless Inc.* RECOMMENDS CONSULTING A DESIGN OR CONSTRUCTION PROFESSIONAL TO ADDRESS THESE ISSUES.

RAINIER SPECIFICATION DRAWING
** RESIDENTIAL **

42" TOP MOUNT GATE - FLAT TOP

DWG #
TM42F

SCALE
NONE


DATE
2026

SHEET

6 OF 7

7873 NE DAY ROAD
BAINBRIDGE ISLAND, WA 98110
PHONE - (888) 842-9492
WWW.AGSSTAINLESS.COM

AGS stainless
CLEARVIEW® Railing Systems

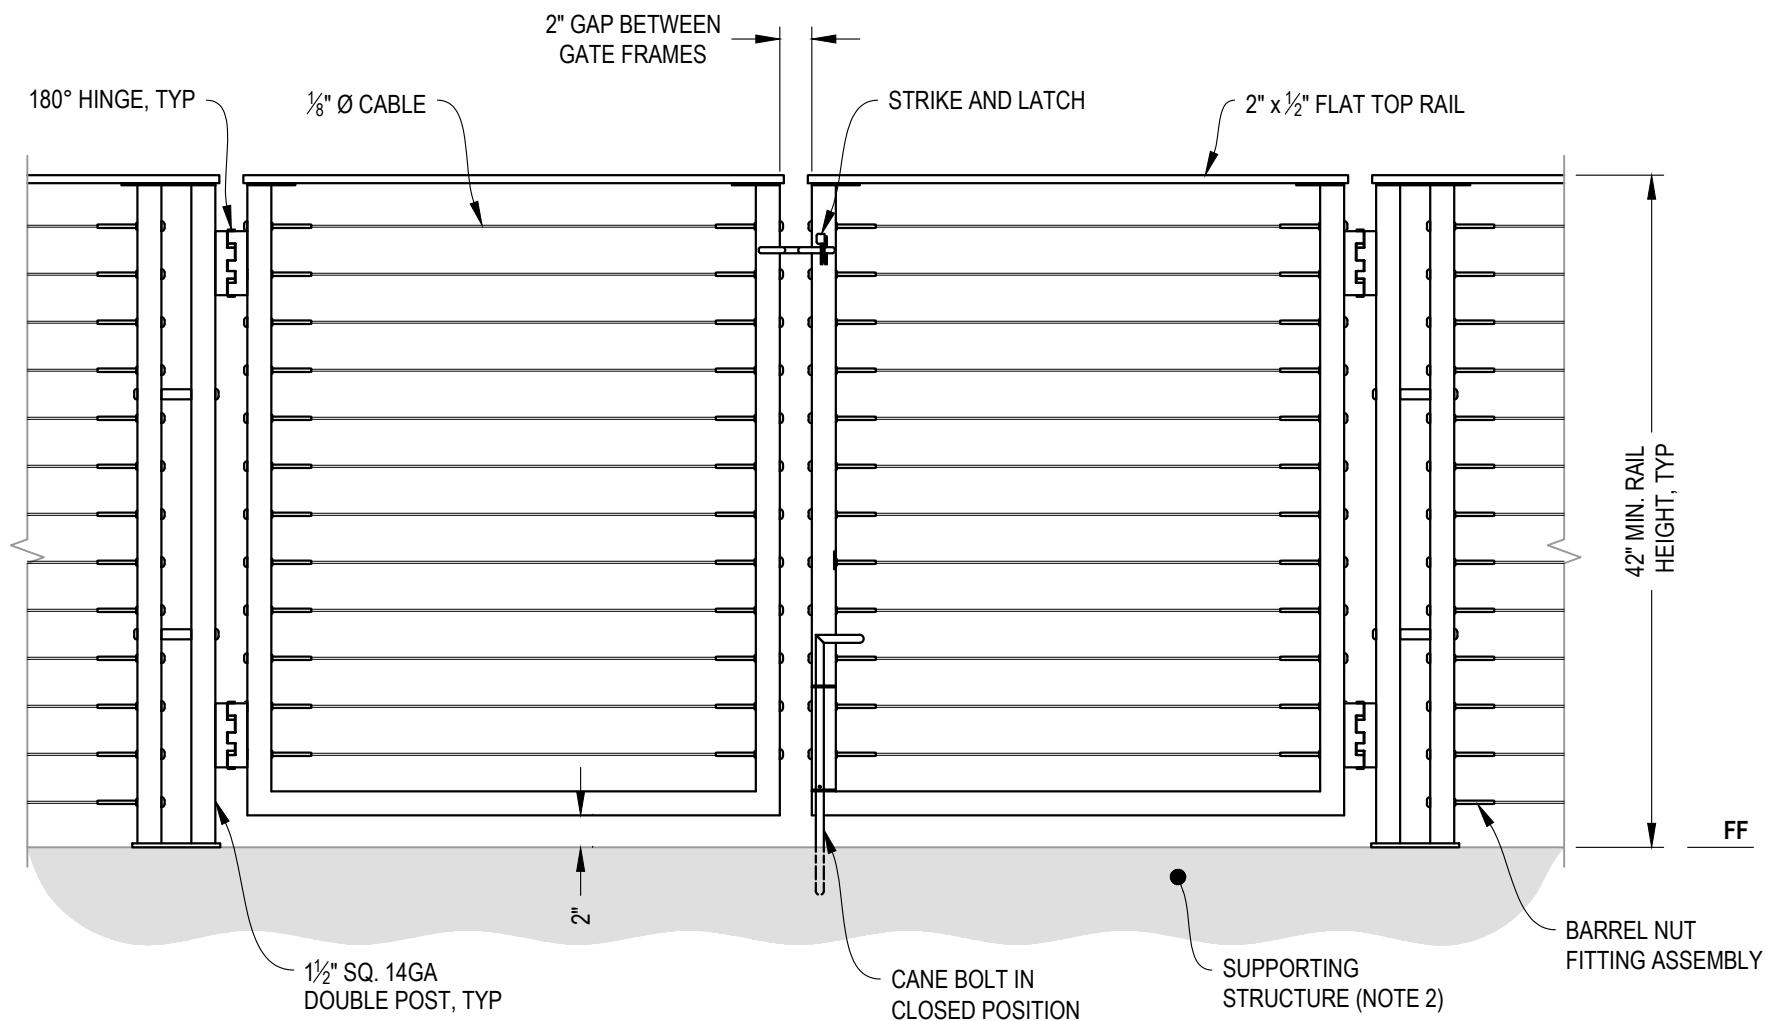

NOTES:

- ALL PARTS AND COMPONENTS MADE WITH 316 STAINLESS STEEL UNLESS NOTED OTHERWISE.
- DECK STRUCTURE CAN VARY GREATLY. IT IS THE RESPONSIBILITY OF THE CUSTOMER TO VERIFY THAT THE SUPPORTING STRUCTURE IS ADEQUATE TO MEET THE LOAD REQUIREMENTS OF THE GOVERNING BUILDING CODE(S). AGS *Stainless Inc.* RECOMMENDS CONSULTING A DESIGN OR CONSTRUCTION PROFESSIONAL TO ADDRESS THESE ISSUES.

A DOUBLE GATE ELEVATION

AGS Stainless Clearview® Railing Systems are designed to meet the requirements of the latest edition of the IRC/IBC.

RAINIER SPECIFICATION DRAWING
** RESIDENTIAL **

42" TOP MOUNT DOUBLE GATE - FLAT TOP

DWG #
TM42F

SCALE
NONE

DATE
2026

SHEET

7
OF 7

AGS stainless
CLEARVIEW® Railing Systems

7873 NE DAY ROAD
BAINBRIDGE ISLAND, WA 98110
PHONE - (888) 842-9492
WWW.AGSSTAINLESS.COM