


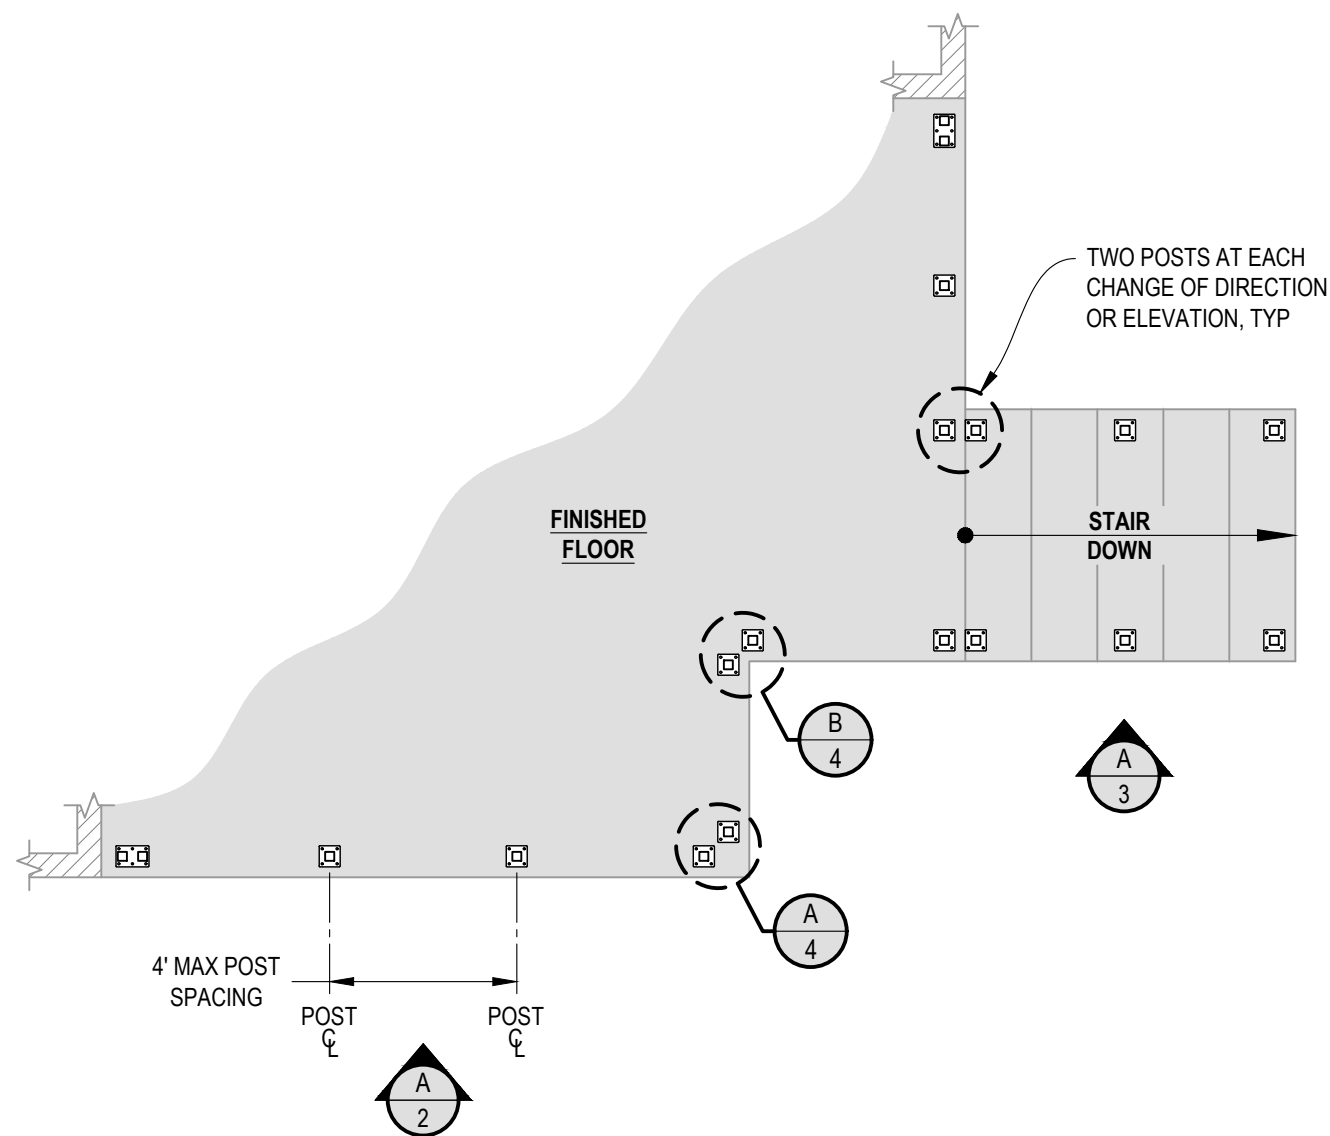

1 **EXAMPLE POST LAYOUT**
PLAN VIEW

- NOTES:**
1. TOP RAIL NOT SHOWN FOR CLARITY.
 2. ALL PARTS AND COMPONENTS MADE WITH 316 STAINLESS STEEL UNLESS NOTED OTHERWISE.

LEGEND

DETAIL ID

SHEET ID

ELEVATION ID

TOP MOUNT POST

TOP MOUNT DOUBLE POST

CENTERLINE

FINISHED FLOOR

TYP

TYPICAL CONDITION APPLIES ELSEWHERE AT SIMILAR CONDITIONS

7873 NE DAY ROAD
BAINBRIDGE ISLAND, WA 98110
PHONE - (888) 842-9492
WWW.AGSSTAINLESS.COM

AGS stainless
CLEARVIEW® Railing Systems

VERTICAL OLYMPUS SPECIFICATION DRAWING
** RESIDENTIAL **

42" TOP MOUNT - FLAT TOP

DWG #
TM42F


SCALE
NONE

DATE
2026

SHEET
1 OF 7

NOTES:

1. DECK STRUCTURE CAN VARY GREATLY. IT IS THE RESPONSIBILITY OF THE CUSTOMER TO VERIFY THAT THE SUPPORTING STRUCTURE IS ADEQUATE TO MEET THE LOAD REQUIREMENTS OF THE GOVERNING BUILDING CODE(S). AGS Stainless Inc. RECOMMENDS CONSULTING A DESIGN OR CONSTRUCTION PROFESSIONAL TO ADDRESS THESE ISSUES.

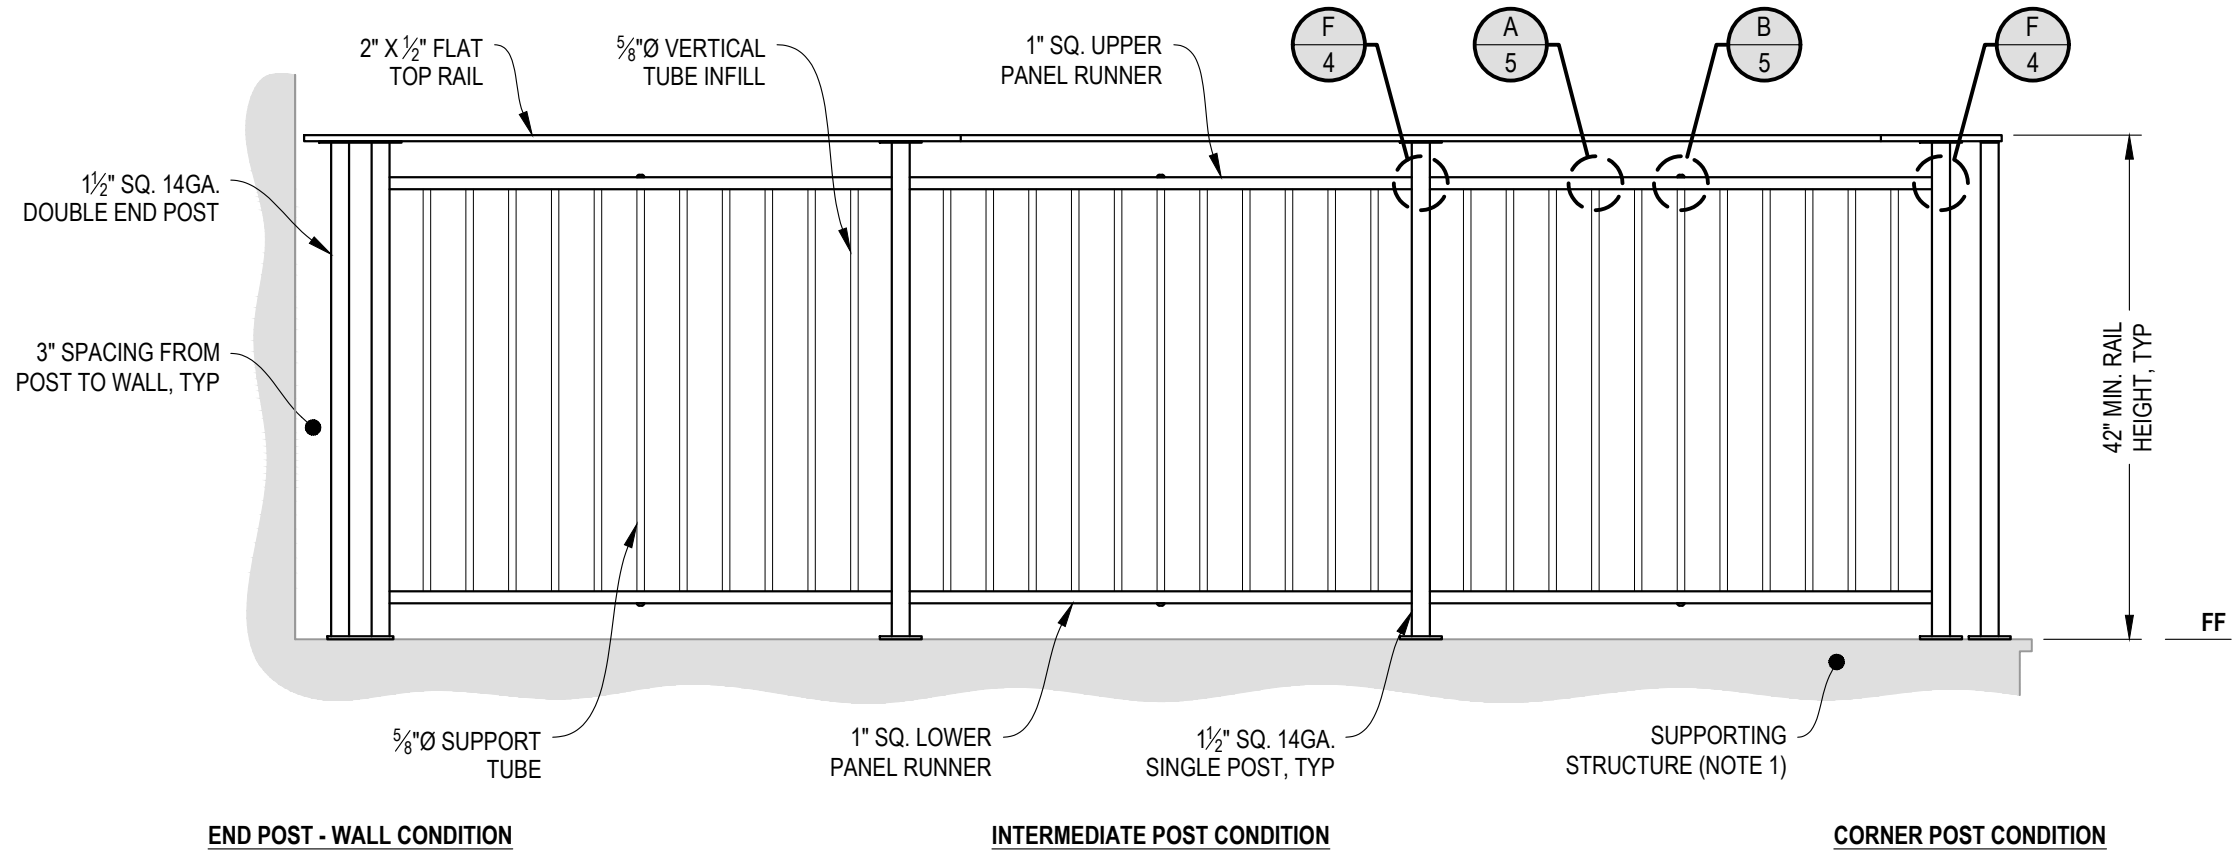

A TYPICAL RAILING CONDITION
ELEVATION

7873 NE DAY ROAD
BAINBRIDGE ISLAND, WA 98110
PHONE - (888) 842-9492
WWW.AGSSTAINLESS.COM

AGS stainless

CLEARVIEW® Railing Systems

VERTICAL OLYMPUS SPECIFICATION DRAWING
** RESIDENTIAL **


42" TOP MOUNT - FLAT TOP

DWG #
TM42F

SCALE
NONE

DATE
2026

SHEET
2 OF 7

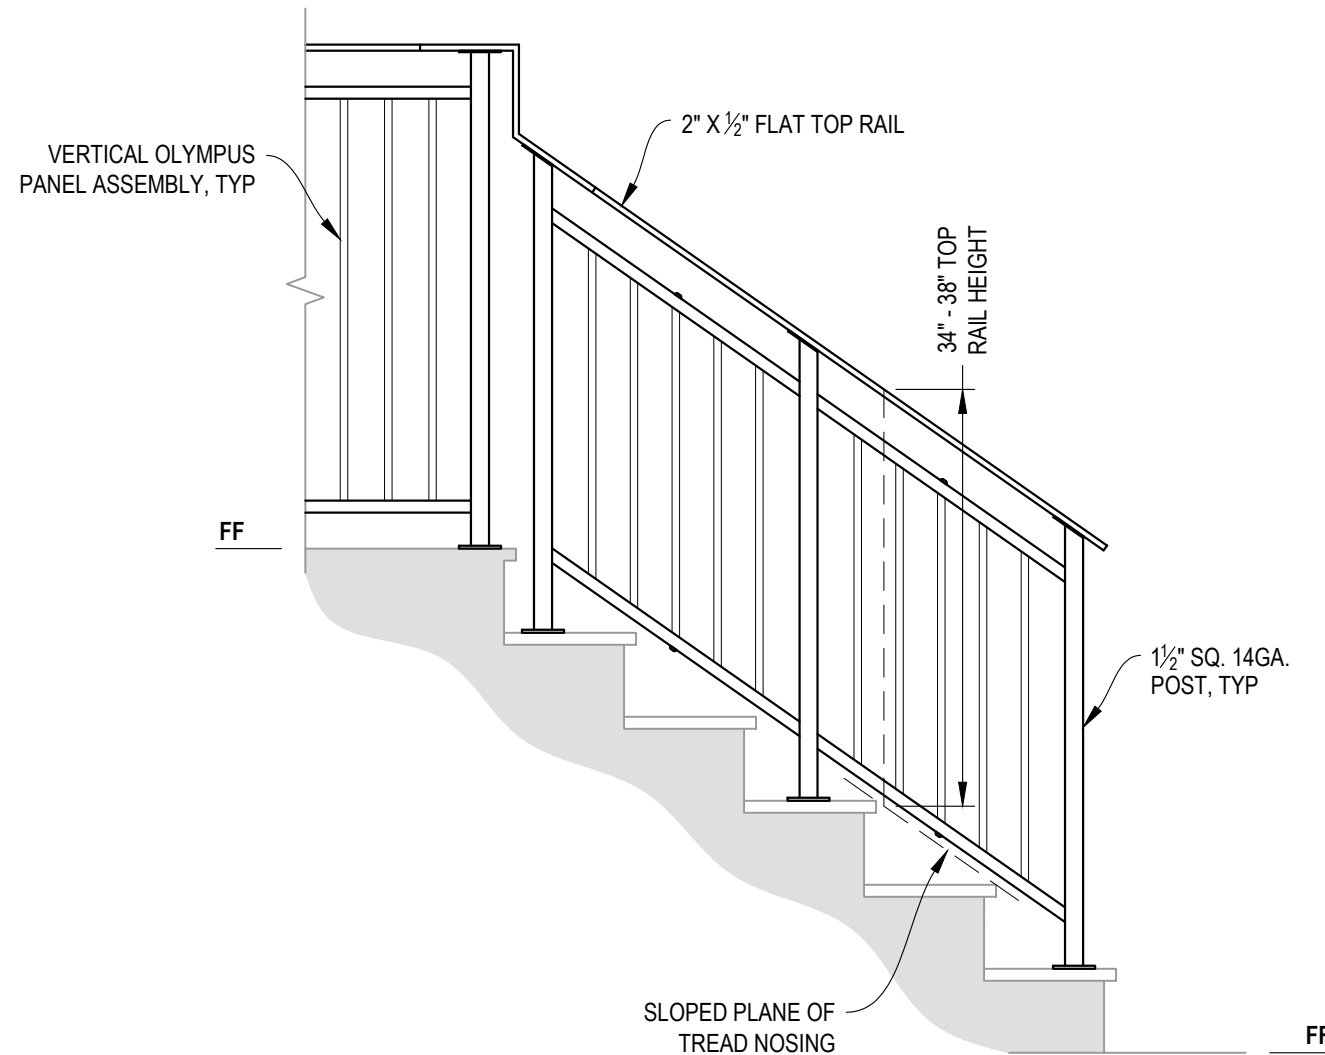

NOTES:

1. STAIR CONSTRUCTION VARIES GREATLY. AS-BUILT CONDITIONS MAY ALTER RAILING DESIGN, INCLUDING POST LOCATION & MOUNTING, INFILL SPACING, AND TOP RAIL LAYOUT.

A STAIR
ELEVATION

AGS Stainless Clearview® Railing Systems are designed to meet the requirements of the latest edition of the IRC/IBC.

7873 NE DAY ROAD
BAINBRIDGE ISLAND, WA 98110
PHONE - (888) 842-9492
WWW.AGSSTAINLESS.COM




VERTICAL OLYMPUS SPECIFICATION DRAWING
** RESIDENTIAL **

42" TOP MOUNT - FLAT TOP


DWG #
TM42F
SCALE
NONE
DATE
2026
SHEET

3
OF 7

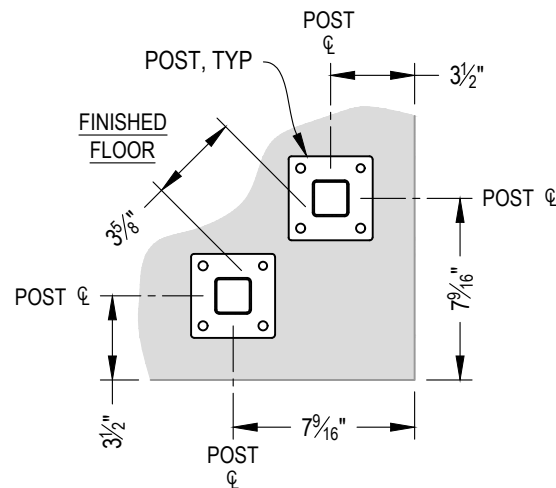


NOTE: 90° SHOWN, OTHER ANGLES SIMILAR

A TYPICAL 90° TOP MOUNT OUTSIDE CORNER
DETAIL

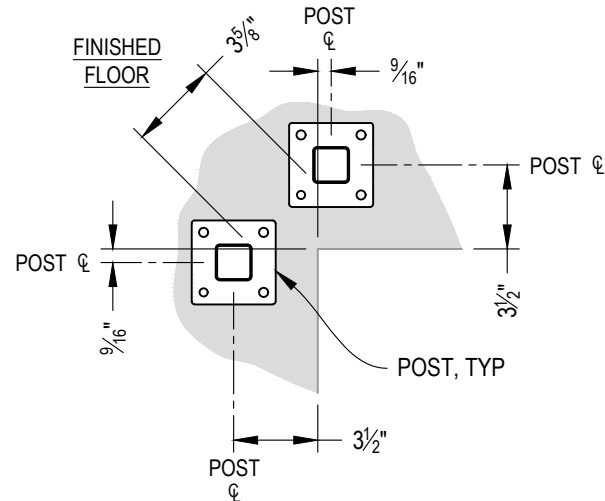


NOTE: 90° SHOWN, OTHER ANGLES SIMILAR


B TYPICAL 90° TOP MOUNT INSIDE CORNER
DETAIL

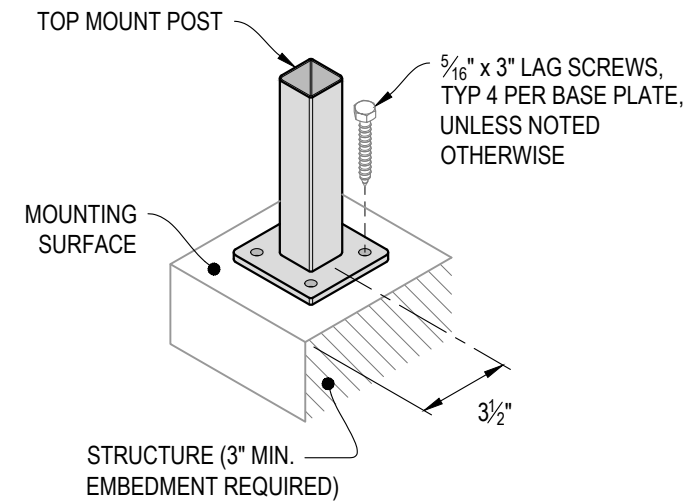


C TYPICAL POST MOUNTING - TOP MOUNT
DETAIL

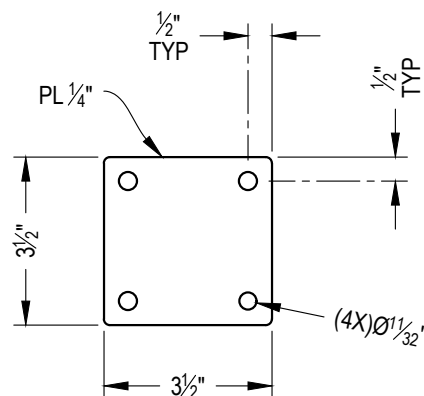


D TYPICAL BASE PLATE
DETAIL

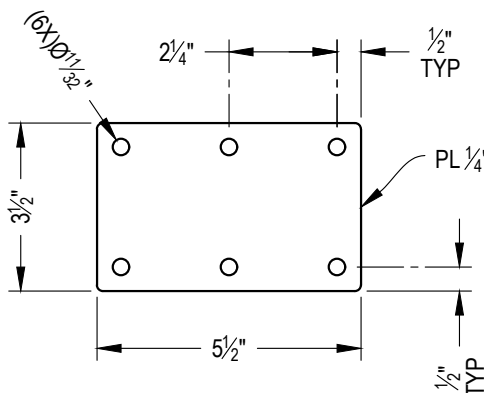


E TYPICAL DOUBLE BASE PLATE
DETAIL

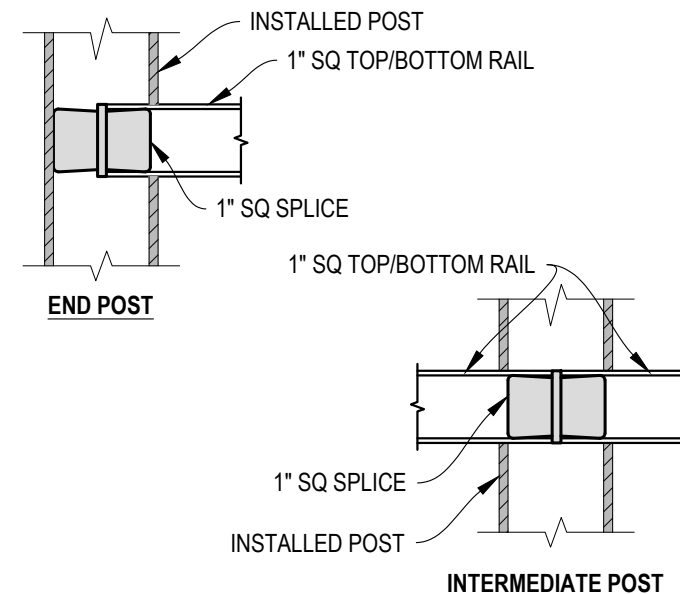


F FITTING INSTALLATION - VERTICAL PANEL RAIL SPLICE
DETAIL

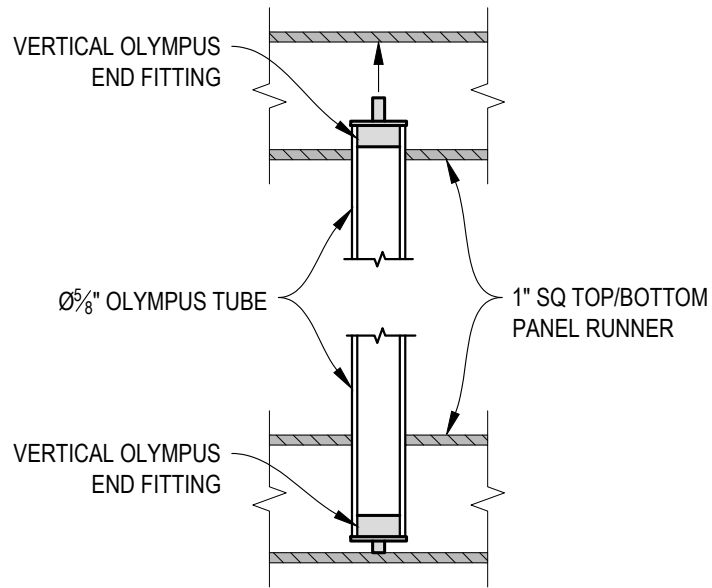


A **FITTING INSTALLATION - OLYMPUS INSERT**
DETAIL

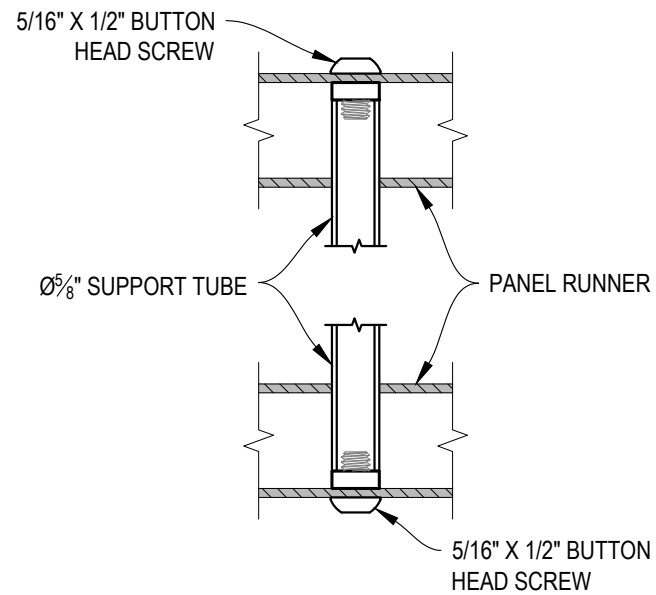


B **FITTING INSTALLATION - MIDDLE SUPPORT TUBE**
DETAIL

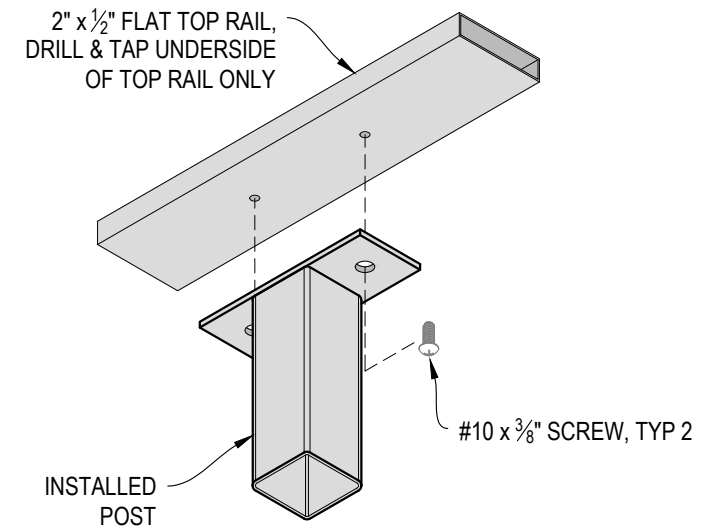

C **TOP RAIL INSTALLATION - FLAT**
DETAIL

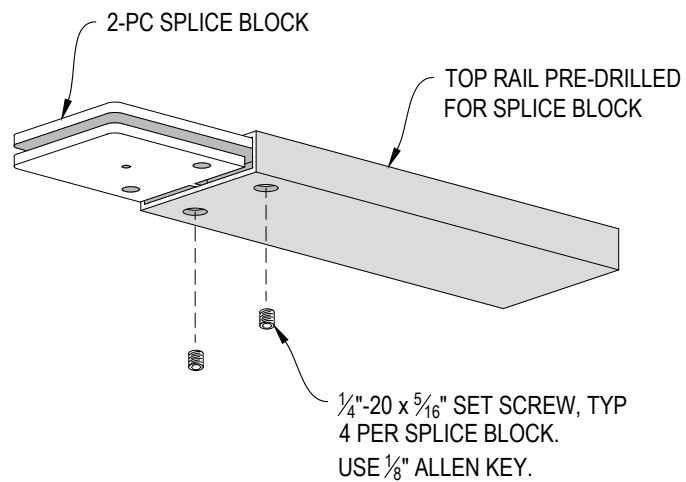

D **SPLICE BLOCK ASSEMBLY - FLAT**
DETAIL

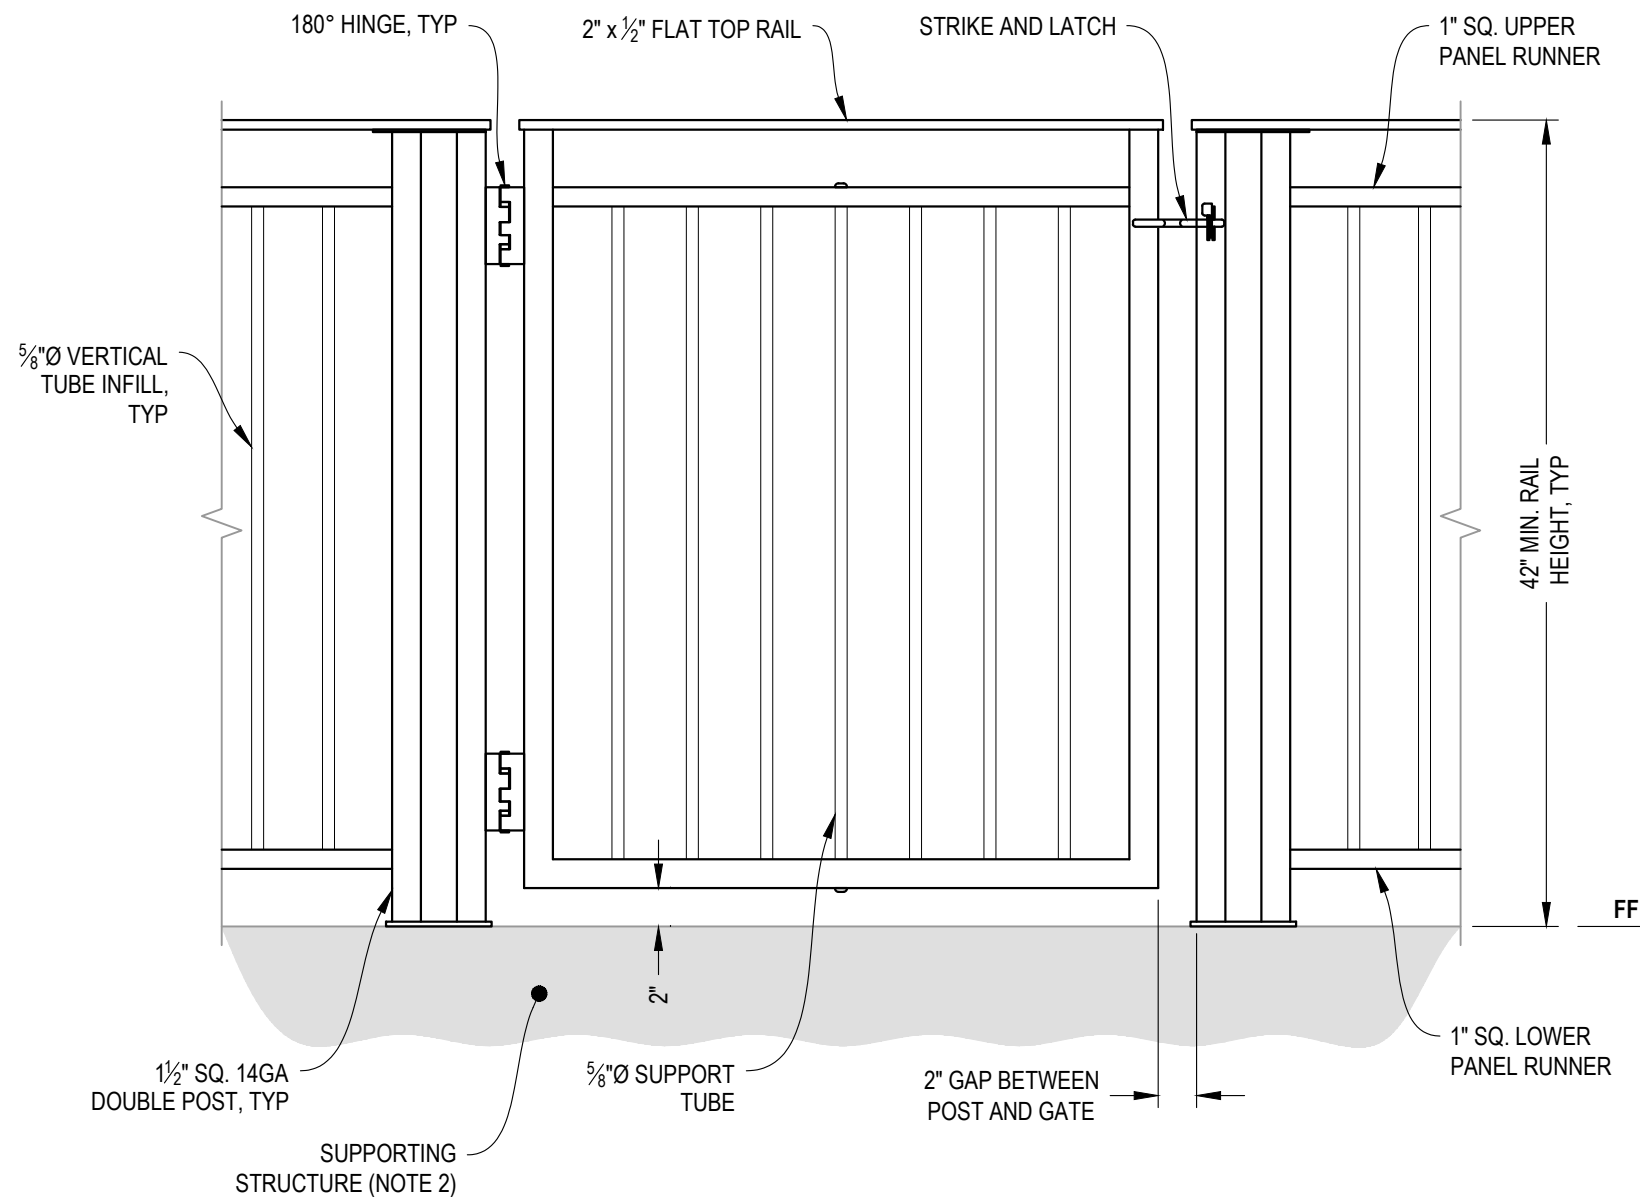

A GATE
ELEVATION

NOTES:

- ALL PARTS AND COMPONENTS MADE WITH 316 STAINLESS STEEL UNLESS NOTED OTHERWISE.
- DECK STRUCTURE CAN VARY GREATLY. IT IS THE RESPONSIBILITY OF THE CUSTOMER TO VERIFY THAT THE SUPPORTING STRUCTURE IS ADEQUATE TO MEET THE LOAD REQUIREMENTS OF THE GOVERNING BUILDING CODE(S). *AGS Stainless Inc.* RECOMMENDS CONSULTING A DESIGN OR CONSTRUCTION PROFESSIONAL TO ADDRESS THESE ISSUES.

VERTICAL OLYMPUS SPECIFICATION DRAWING

** RESIDENTIAL **

42" TOP MOUNT GATE - FLAT TOP

DWG #

TM42F

SCALE

NONE

DATE


2026

SHEET

6 OF 7

7873 NE DAY ROAD
BAINBRIDGE ISLAND, WA 98110
PHONE - (888) 842-9492
WWW.AGSSTAINLESS.COM



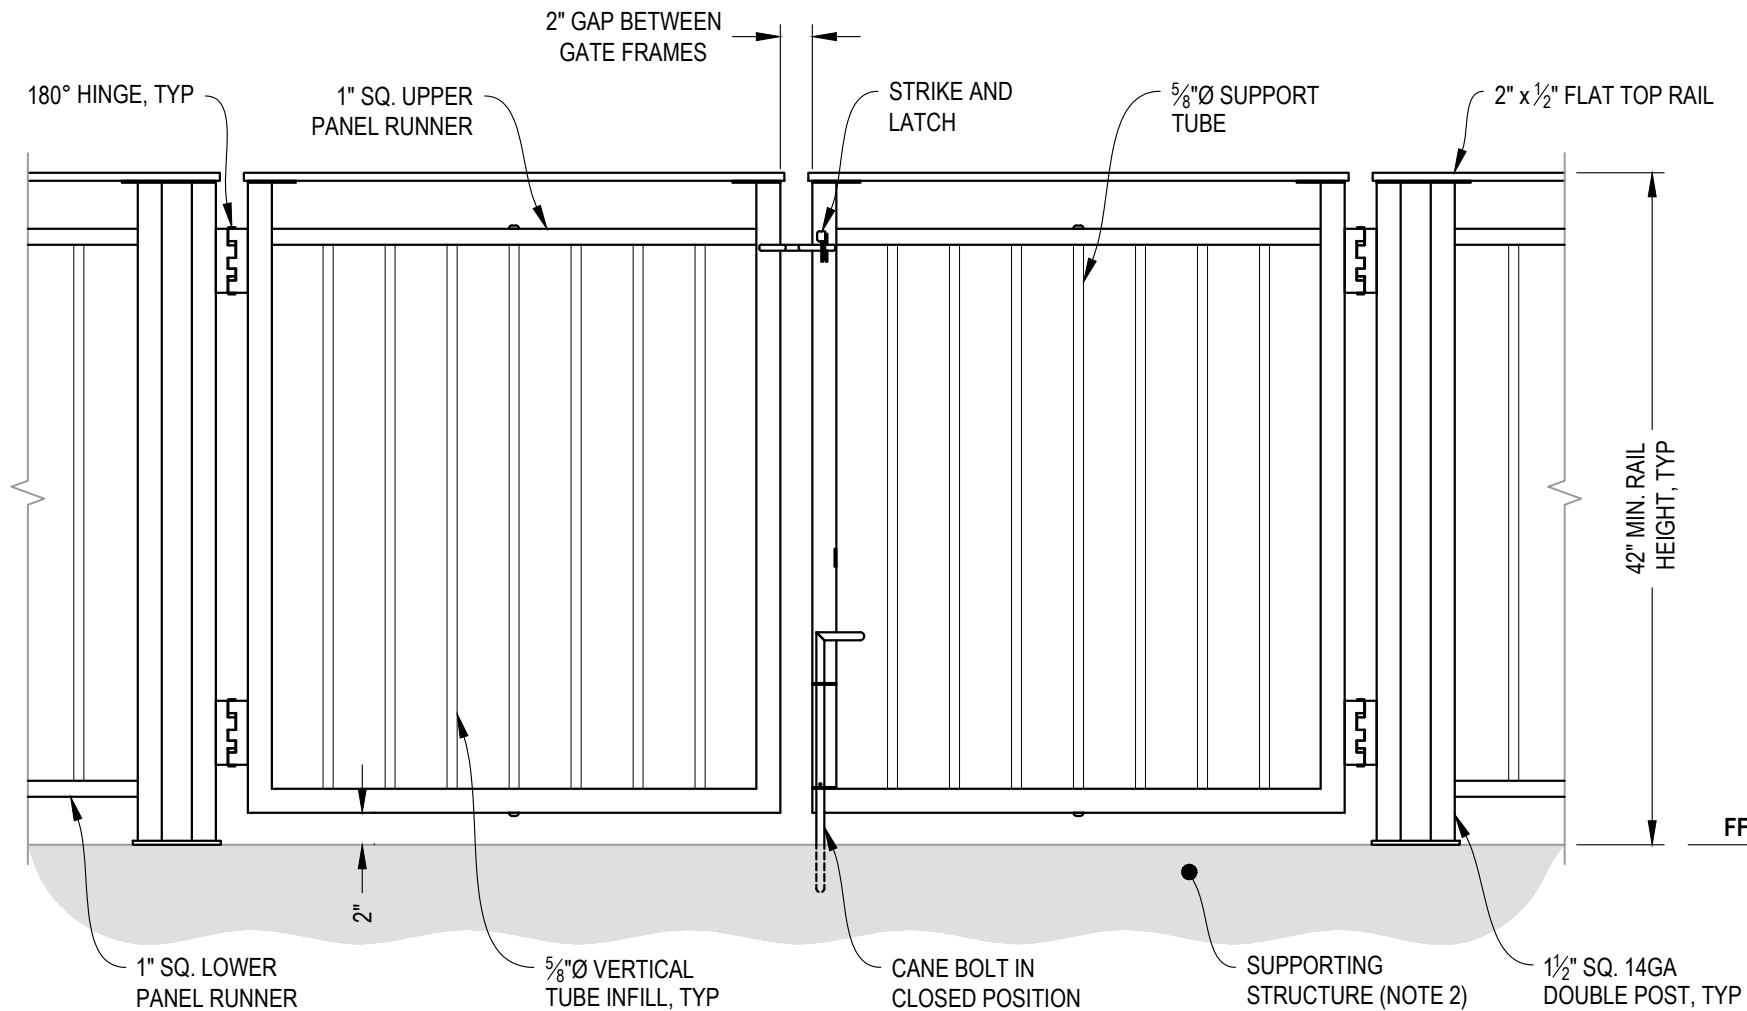

NOTES:

- ALL PARTS AND COMPONENTS MADE WITH 316 STAINLESS STEEL UNLESS NOTED OTHERWISE.
- DECK STRUCTURE CAN VARY GREATLY. IT IS THE RESPONSIBILITY OF THE CUSTOMER TO VERIFY THAT THE SUPPORTING STRUCTURE IS ADEQUATE TO MEET THE LOAD REQUIREMENTS OF THE GOVERNING BUILDING CODE(S). AGS Stainless Inc. RECOMMENDS CONSULTING A DESIGN OR CONSTRUCTION PROFESSIONAL TO ADDRESS THESE ISSUES.

A DOUBLE GATE ELEVATION

AGS Stainless Clearview® Railing Systems are designed to meet the requirements of the latest edition of the IRC/IBC.

7873 NE DAY ROAD
BAINBRIDGE ISLAND, WA 98110
PHONE - (888) 842-9492
WWW.AGSSTAINLESS.COM

AGS stainless
CLEARVIEW® Railing Systems

VERTICAL OLYMPUS SPECIFICATION DRAWING
** RESIDENTIAL **

42" TOP MOUNT DOUBLE GATE - FLAT TOP

DWG #
TM42F

SCALE
NONE

DATE
2026

SHEET

7
OF 7