


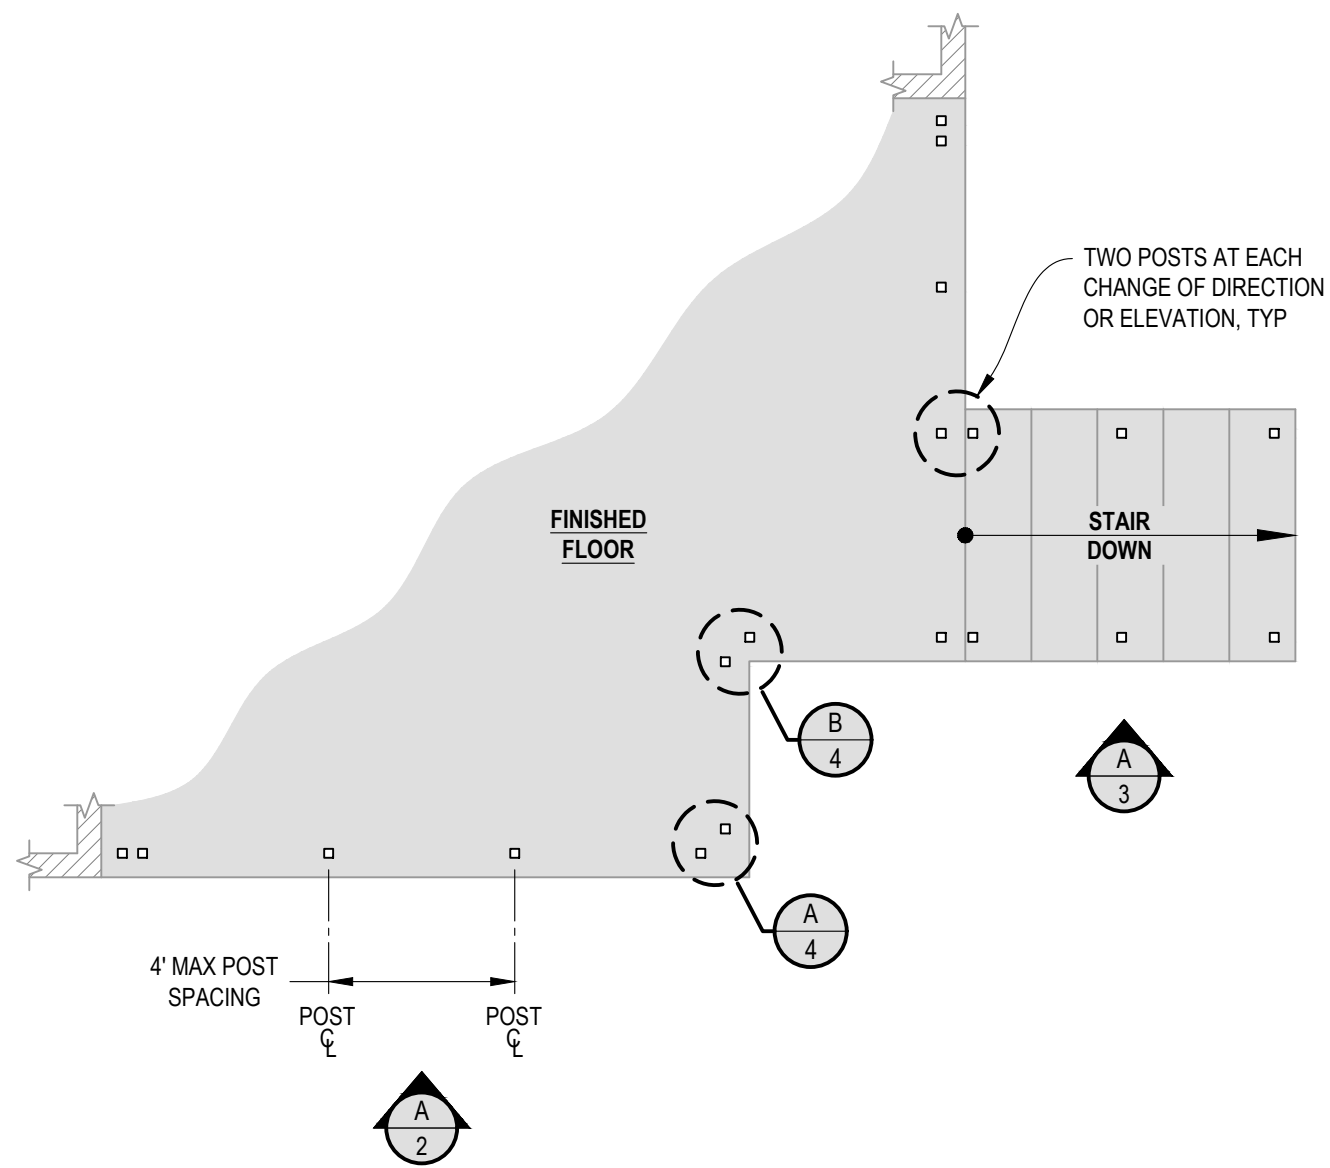

1 **EXAMPLE POST LAYOUT**
PLAN VIEW

- NOTES:**
1. TOP RAIL NOT SHOWN FOR CLARITY.
 2. ALL PARTS AND COMPONENTS MADE WITH 316 STAINLESS STEEL UNLESS NOTED OTHERWISE.

LEGEND

DETAIL ID

SHEET ID

ELEVATION ID

SHEET ID

CORE DRILL POST

CORE DRILL DOUBLE POST

CENTERLINE

FINISHED FLOOR

TYPICAL CONDITION APPLIES ELSEWHERE AT SIMILAR CONDITIONS

7873 NEDAY ROAD
BAINBRIDGE ISLAND, WA 98110
PHONE - (888) 842-9492
WWW.AGSSTAINLESS.COM

AGS stainless
CLEARVIEW® Railing Systems

VERTICAL RAINIER SPECIFICATION DRAWING
** RESIDENTIAL **

42" CORE DRILL - ROUND TOP


DWG #
CD42R

SCALE
NONE

DATE
2026

SHEET
1 OF 7

- NOTES:
1. DECK STRUCTURE CAN VARY GREATLY. IT IS THE RESPONSIBILITY OF THE CUSTOMER TO VERIFY THAT THE SUPPORTING STRUCTURE IS ADEQUATE TO MEET THE LOAD REQUIREMENTS OF THE GOVERNING BUILDING CODE(S). AGS Stainless Inc. RECOMMENDS CONSULTING A DESIGN OR CONSTRUCTION PROFESSIONAL TO ADDRESS THESE ISSUES.

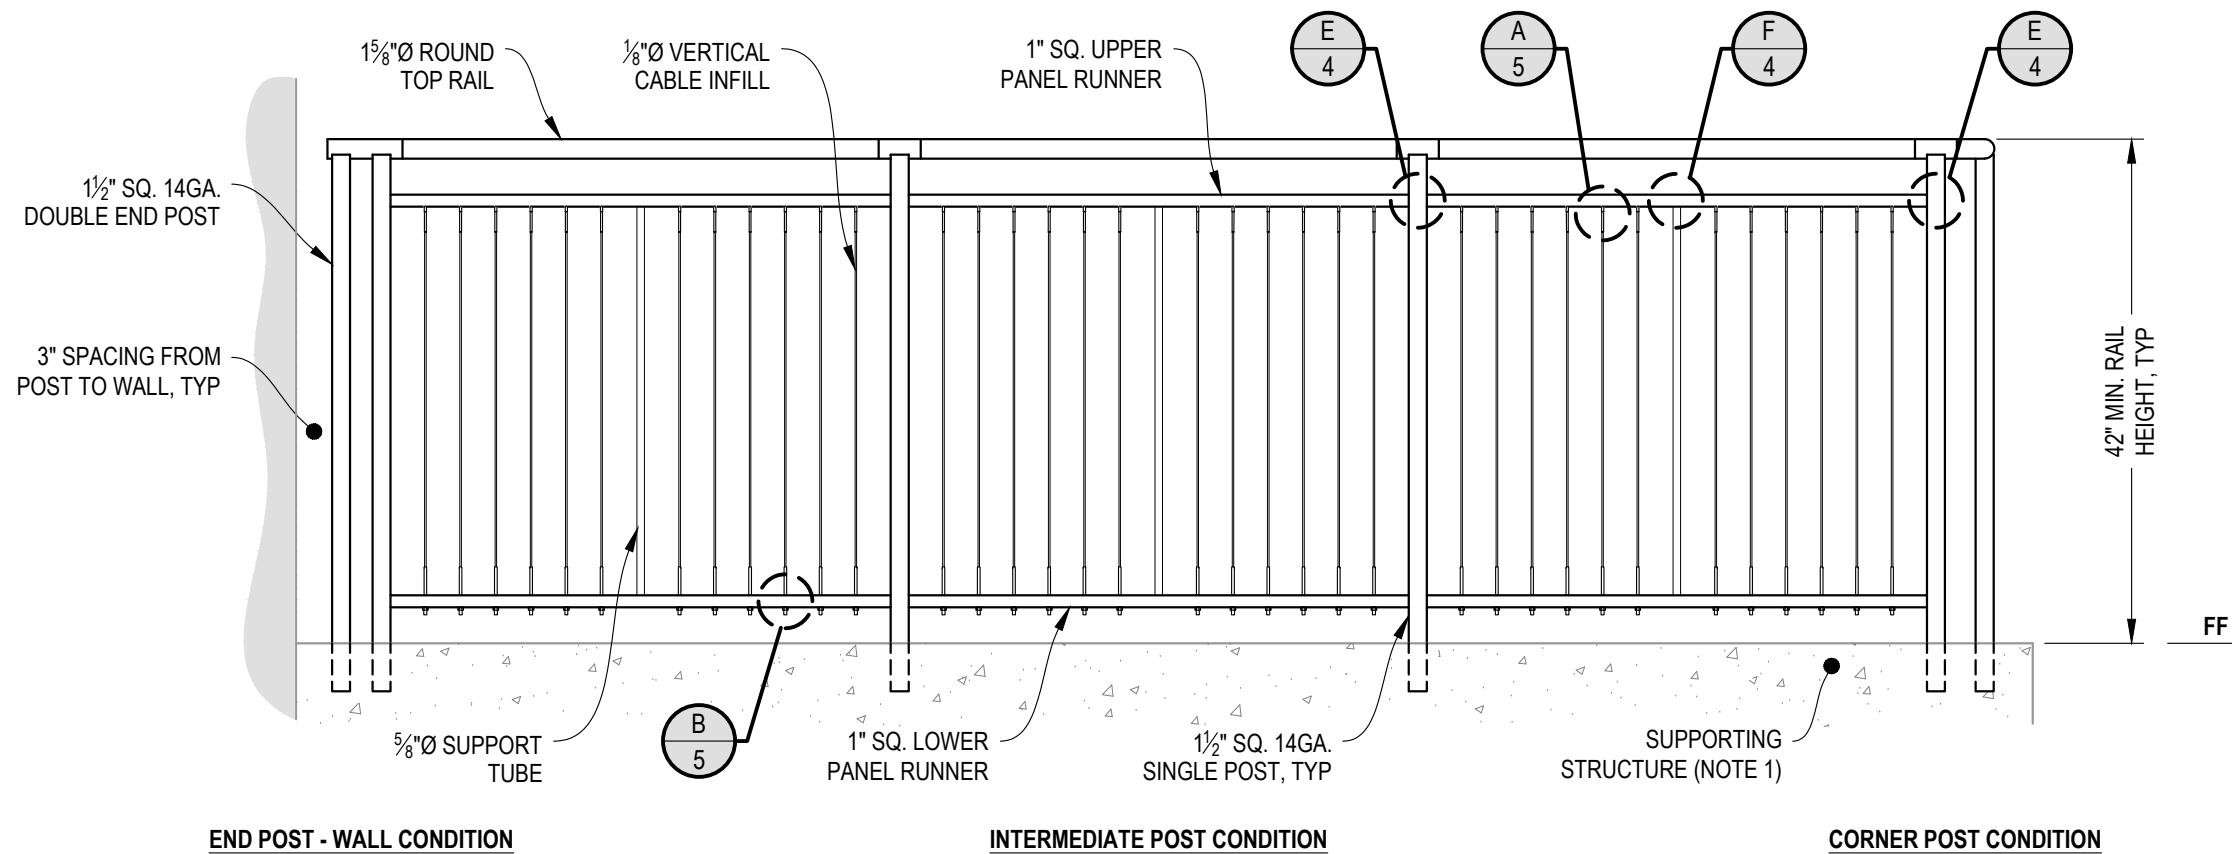

A TYPICAL RAILING CONDITION
ELEVATION

7873 NE DAY ROAD
BAINBRIDGE ISLAND, WA 98110
PHONE - (888) 842-9492
WWW.AGSSTAINLESS.COM

AGS stainless

CLEARVIEW® Railing Systems

VERTICAL RAILER SPECIFICATION DRAWING
** RESIDENTIAL **


42" CORE DRILL - ROUND TOP

DWG #
CD42R

SCALE
NONE

DATE
2026

SHEET
2 OF 7

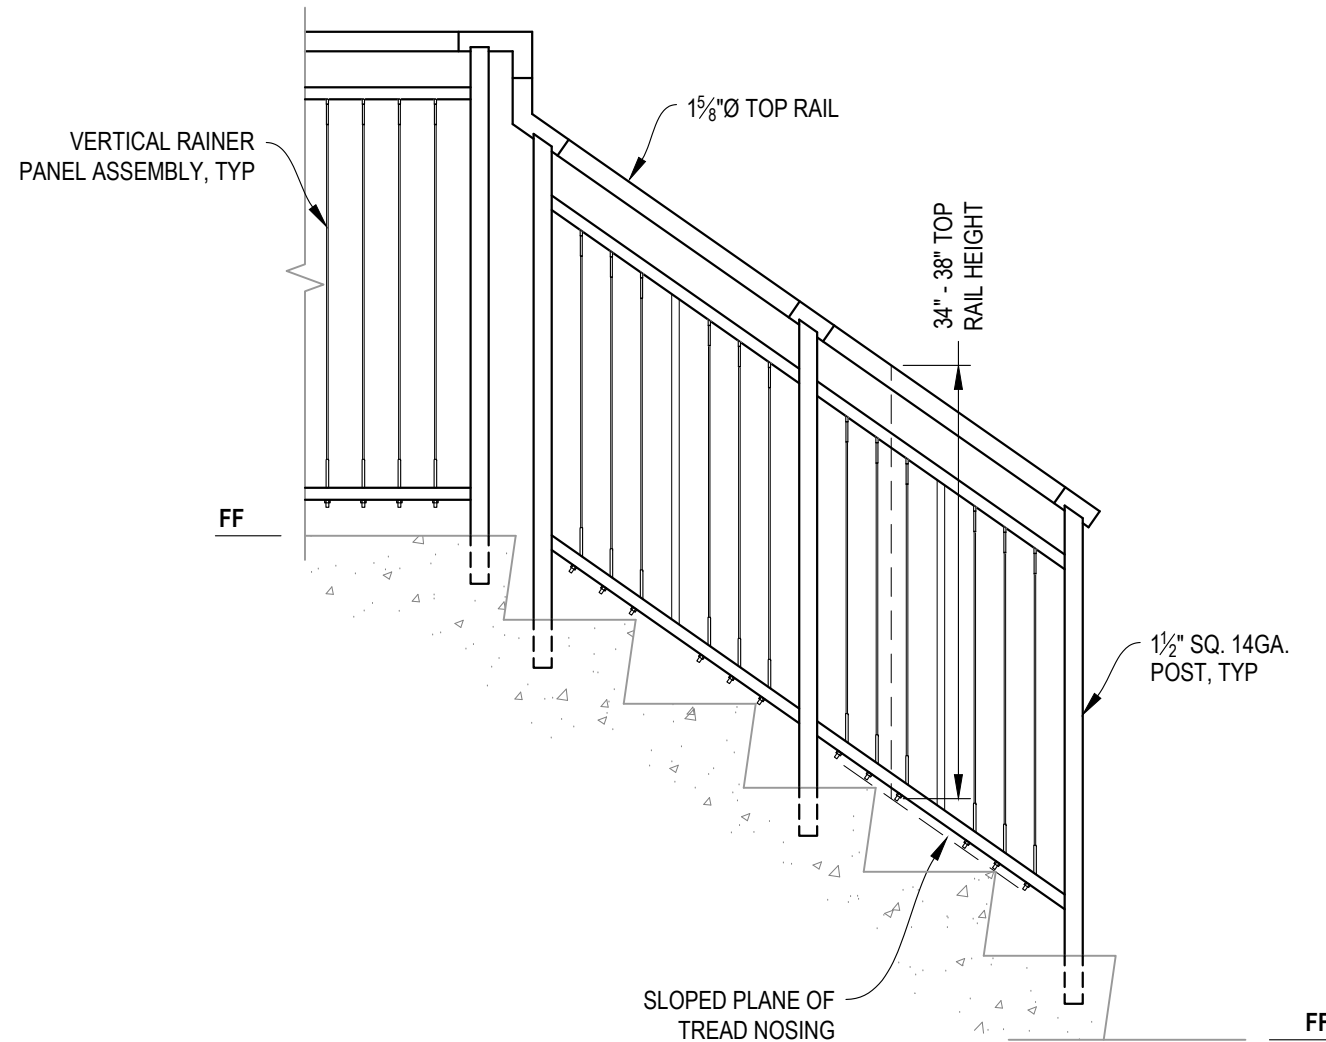

A STAIR
ELEVATION

NOTES:

1. STAIR CONSTRUCTION VARIES GREATLY. AS-BUILT CONDITIONS MAY ALTER RAILING DESIGN, INCLUDING POST LOCATION & MOUNTING, INFILL SPACING, AND TOP RAIL LAYOUT.

VERTICAL RAINER SPECIFICATION DRAWING
** RESIDENTIAL **

42" CORE DRILL - ROUND TOP

DWG #
CD42R

SCALE
NONE


DATE
2026

SHEET

3
OF 7


AGS stainless
CLEARVIEW® Railing Systems

7873 NE DAY ROAD
BAINBRIDGE ISLAND, WA 98110
PHONE - (888) 842-9492
WWW.AGSSTAINLESS.COM

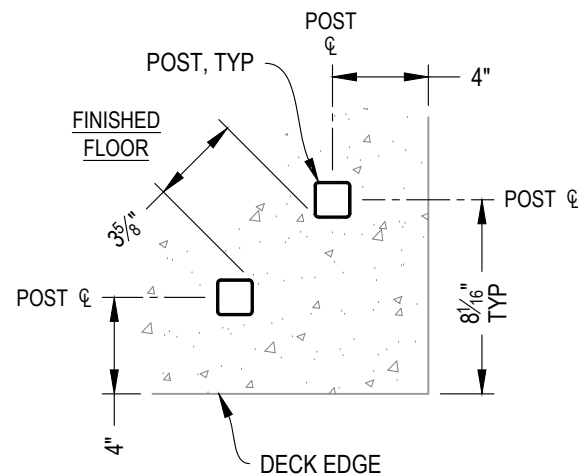


NOTE: 90° SHOWN, OTHER ANGLES SIMILAR

A TYPICAL 90° TOP MOUNT OUTSIDE CORNER
DETAIL

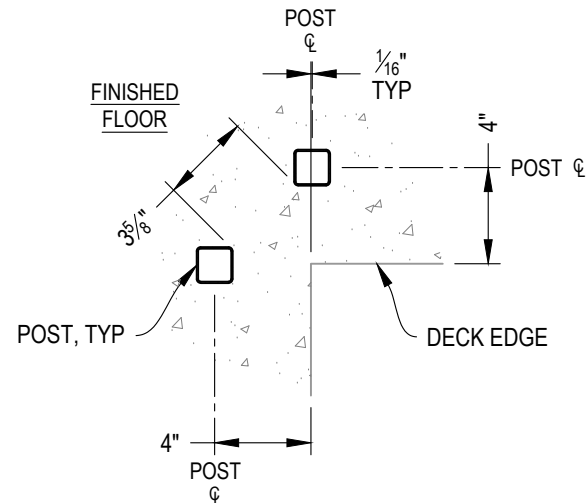


NOTE: 90° SHOWN, OTHER ANGLES SIMILAR


B TYPICAL 90° TOP MOUNT INSIDE CORNER
DETAIL

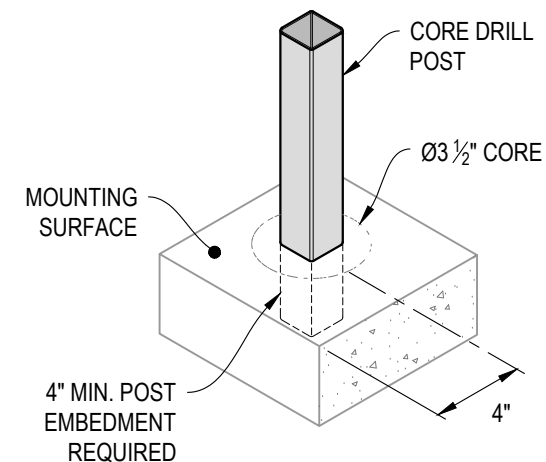


C TYPICAL POST MOUNTING - CORE DRILL
DETAIL

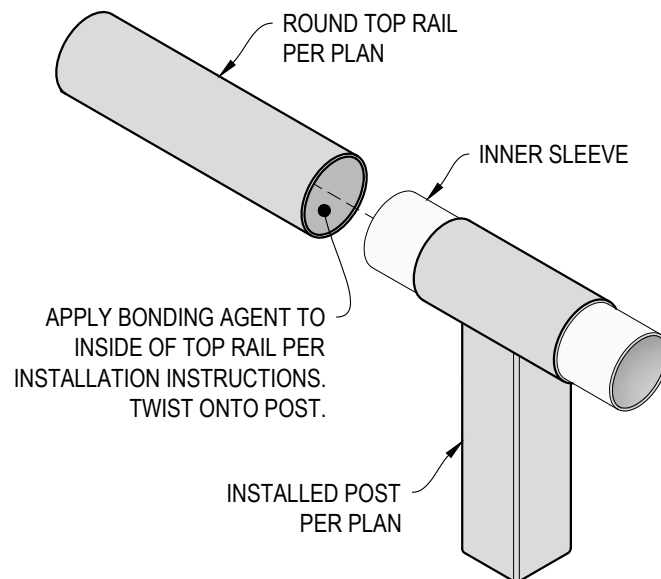


D TOP RAIL INSTALLATION - ROUND
DETAIL

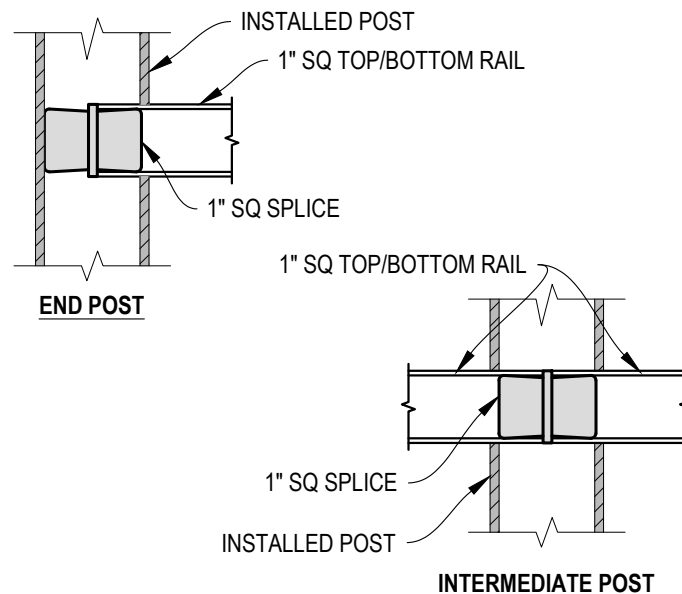


E FITTING INSTALLATION - VERTICAL PANEL RAIL SPLICE
DETAIL

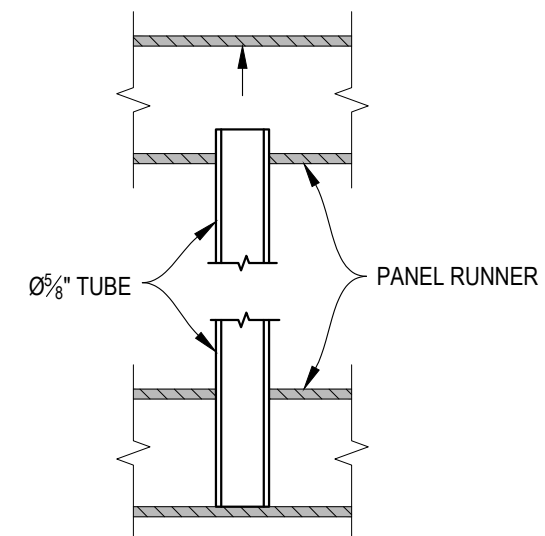


F PANEL SUPPORT TUBE INSTALLATION
DETAIL

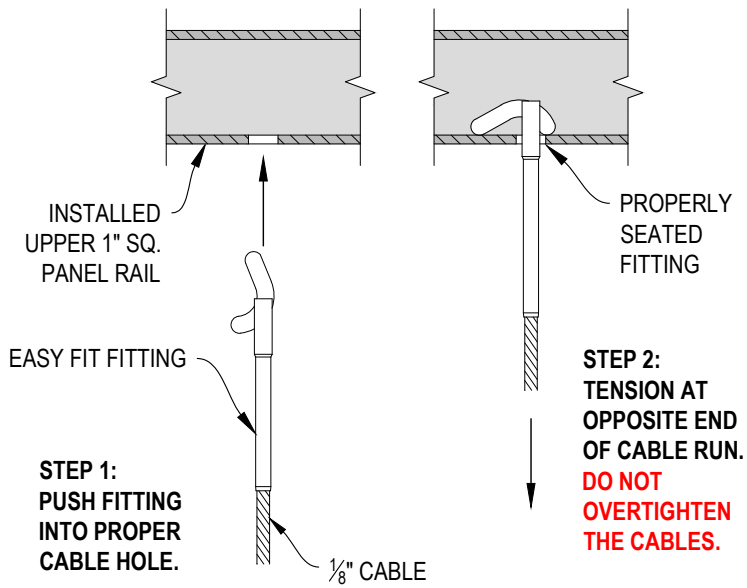

A FITTING INSTALLATION - EASY FIT
DETAIL

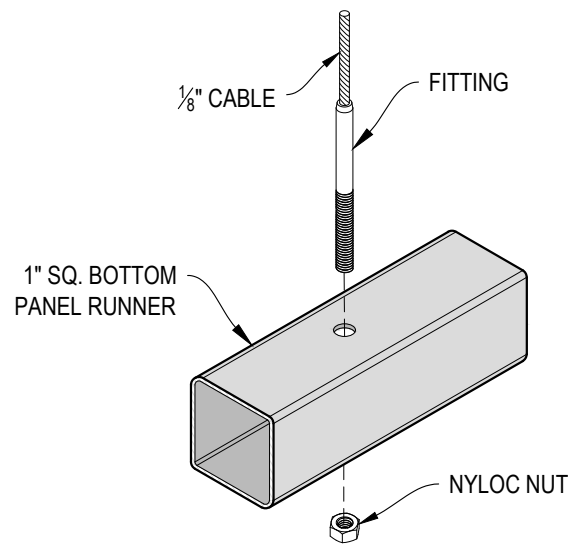

B FITTING INSTALLATION - STANDARD
DETAIL

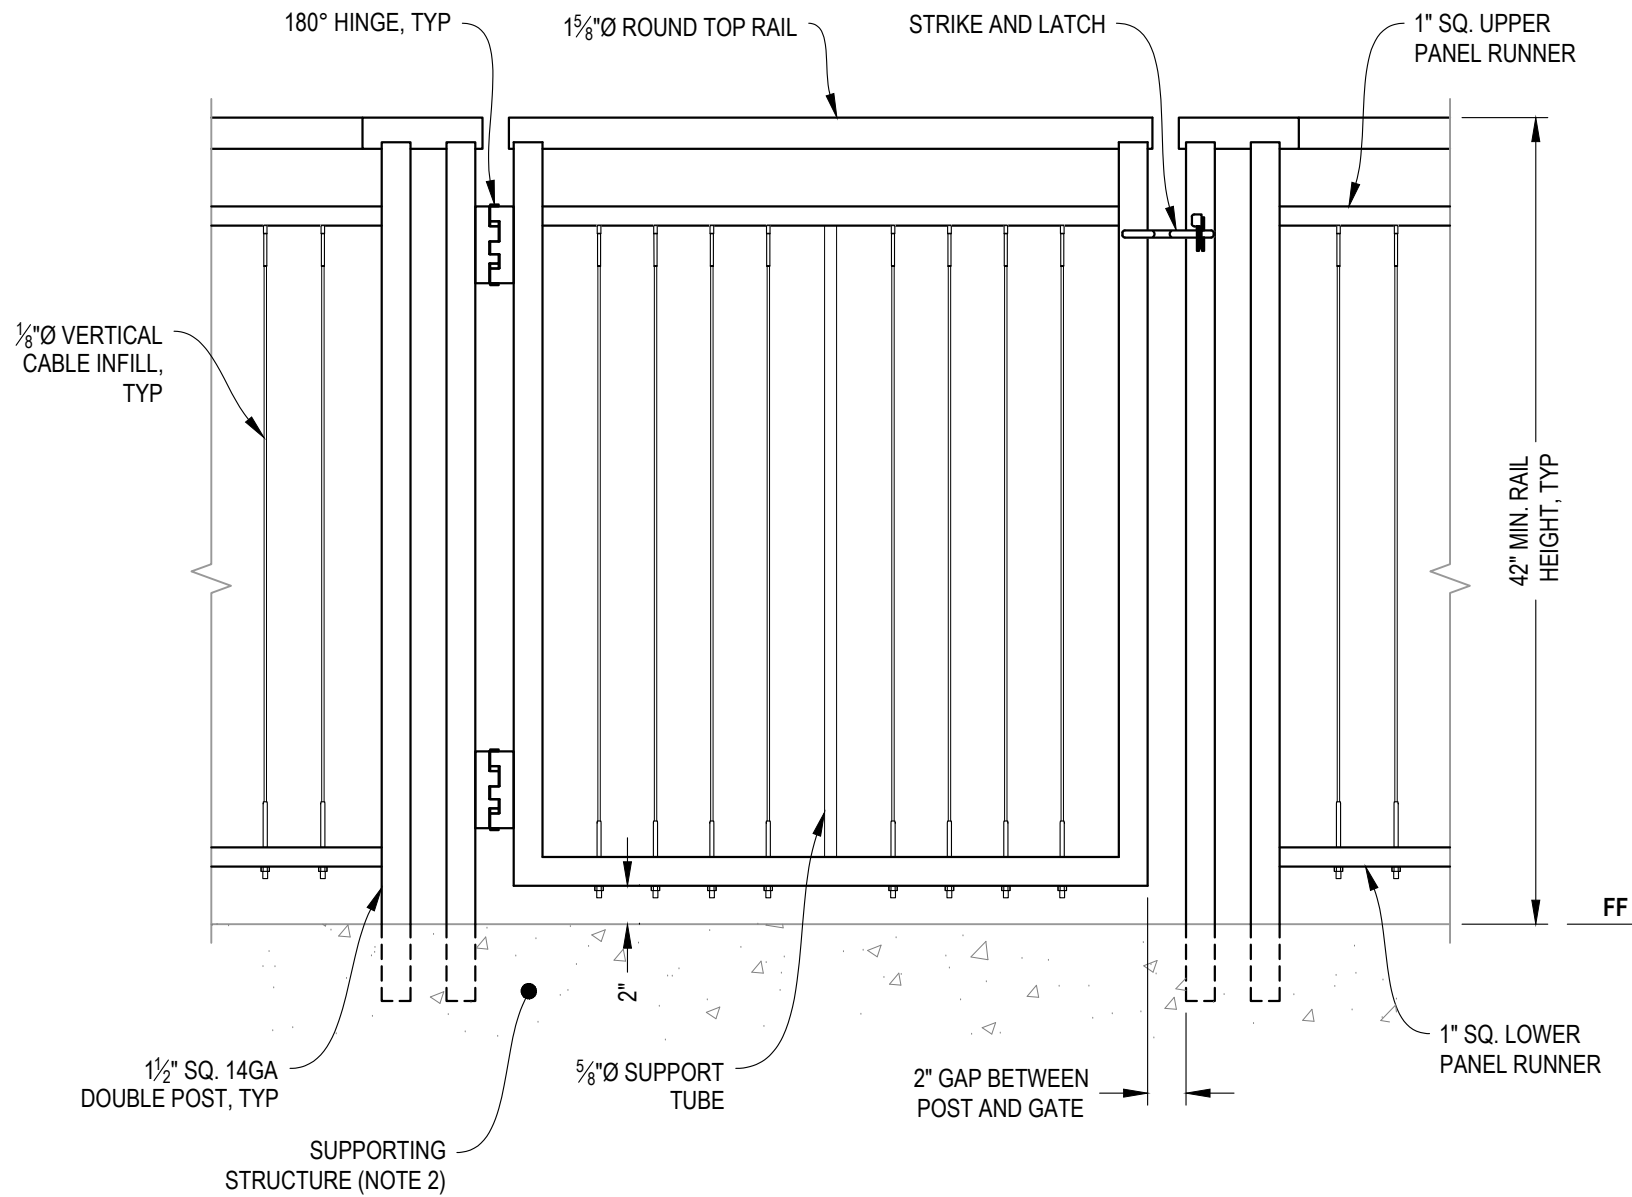

A GATE
ELEVATION

NOTES:

1. ALL PARTS AND COMPONENTS MADE WITH 316 STAINLESS STEEL UNLESS NOTED OTHERWISE.
2. DECK STRUCTURE CAN VARY GREATLY. IT IS THE RESPONSIBILITY OF THE CUSTOMER TO VERIFY THAT THE SUPPORTING STRUCTURE IS ADEQUATE TO MEET THE LOAD REQUIREMENTS OF THE GOVERNING BUILDING CODE(S). AGS Stainless Inc. RECOMMENDS CONSULTING A DESIGN OR CONSTRUCTION PROFESSIONAL TO ADDRESS THESE ISSUES.

VERTICAL RAINIER SPECIFICATION DRAWING
** RESIDENTIAL **

42" CORE DRILL GATE - ROUND TOP

DWG #
CD42R

SCALE
NONE


DATE
2026

SHEET

6 OF 7

AGS stainless
CLEARVIEW® Railing Systems

7873 NE DAY ROAD
BAINBRIDGE ISLAND, WA 98110
PHONE - (888) 842-9492
WWW.AGSSTAINLESS.COM

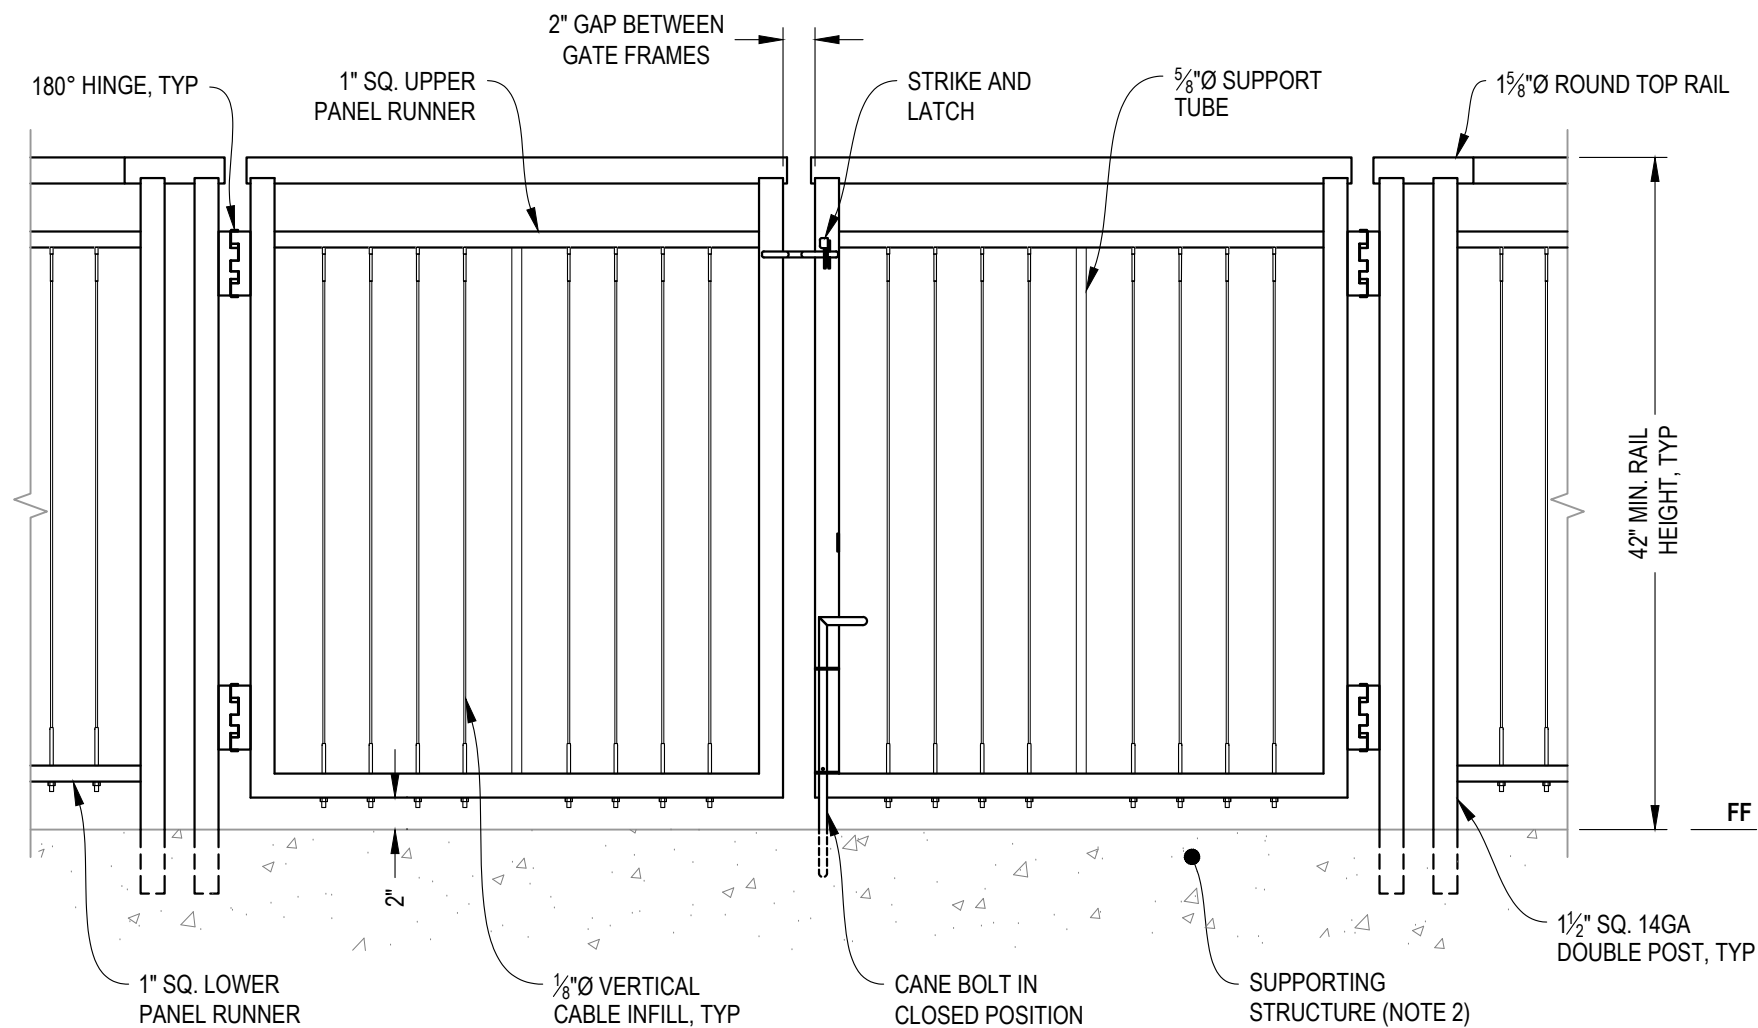

NOTES:

1. ALL PARTS AND COMPONENTS MADE WITH 316 STAINLESS STEEL UNLESS NOTED OTHERWISE.
2. DECK STRUCTURE CAN VARY GREATLY. IT IS THE RESPONSIBILITY OF THE CUSTOMER TO VERIFY THAT THE SUPPORTING STRUCTURE IS ADEQUATE TO MEET THE LOAD REQUIREMENTS OF THE GOVERNING BUILDING CODE(S). AGS Stainless Inc. RECOMMENDS CONSULTING A DESIGN OR CONSTRUCTION PROFESSIONAL TO ADDRESS THESE ISSUES.

VERTICAL RAILER SPECIFICATION DRAWING
** RESIDENTIAL **

42" CORE DRILL DOUBLE GATE - ROUND TOP

DWG #
CD42R

SCALE
NONE

DATE
2026

SHEET

7
OF 7

AGS stainless
CLEARVIEW® Railing Systems

7873 NE DAY ROAD
BAINBRIDGE ISLAND, WA 98110
PHONE - (888) 842-9492
WWW.AGSSTAINLESS.COM

A **DOUBLE GATE**
ELEVATION