


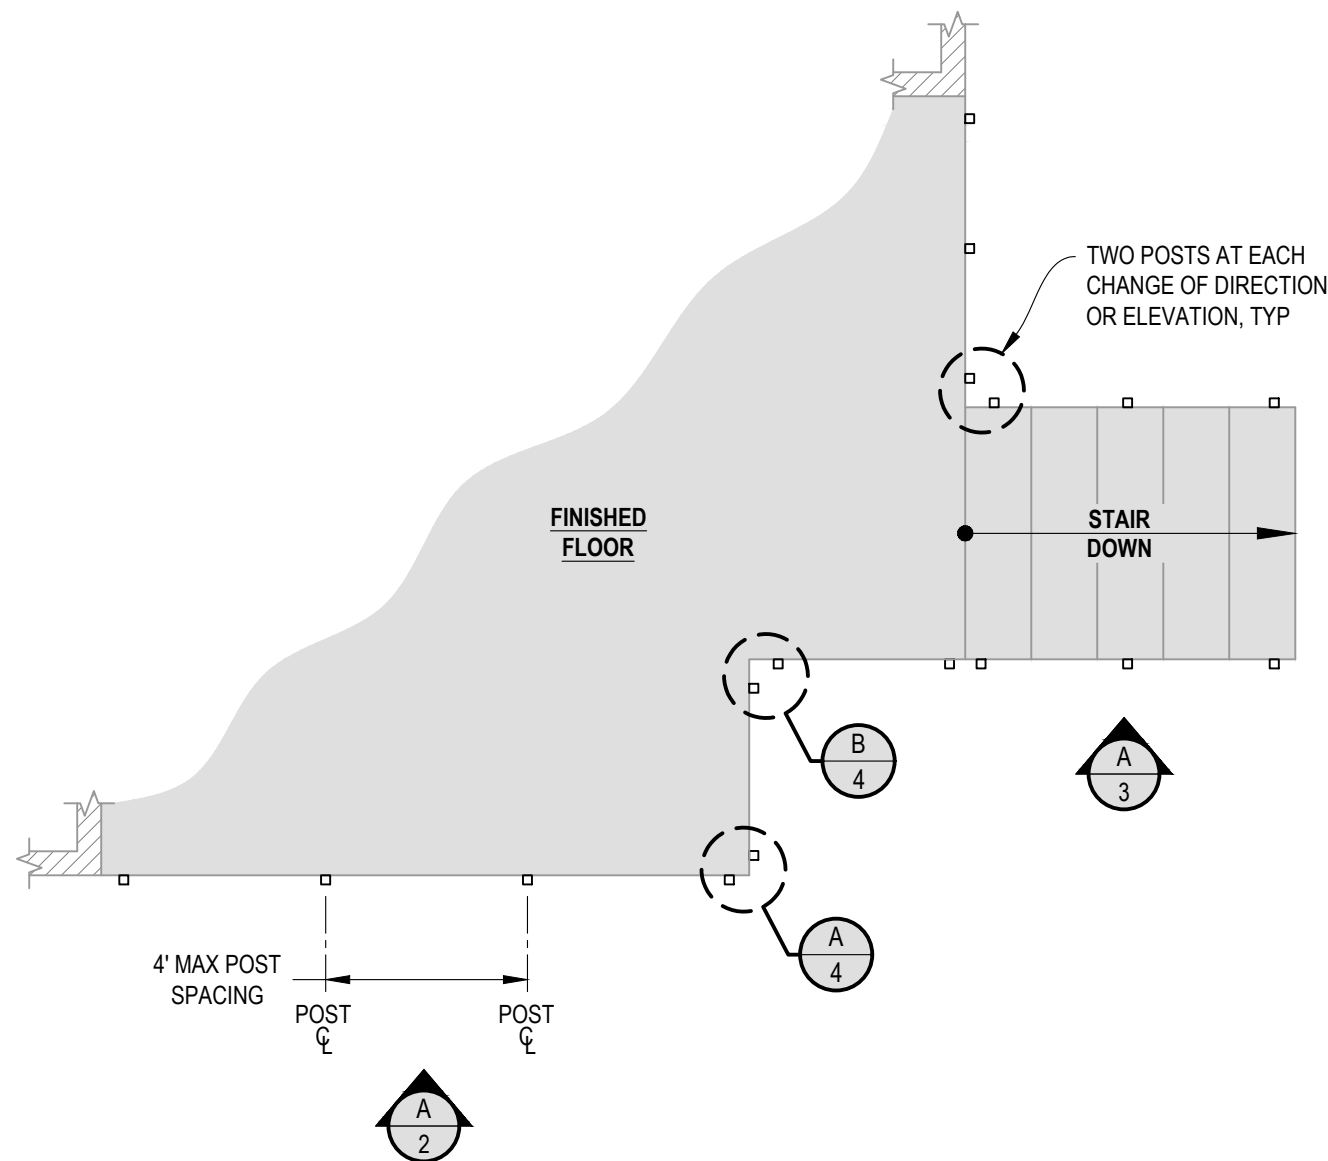



1 **EXAMPLE POST LAYOUT**
PLAN VIEW

NOTES:

1. TOP RAIL NOT SHOWN FOR CLARITY.
2. ALL PARTS AND COMPONENTS MADE WITH 316 STAINLESS STEEL UNLESS NOTED OTHERWISE.

LEGEND

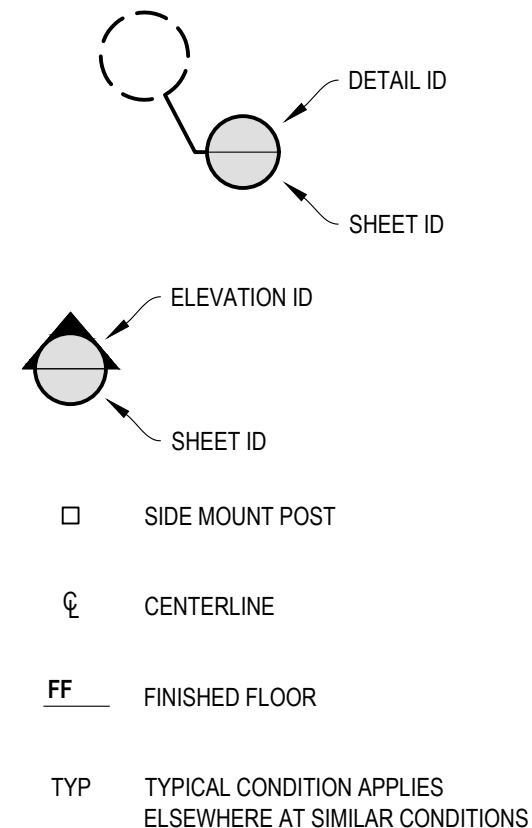

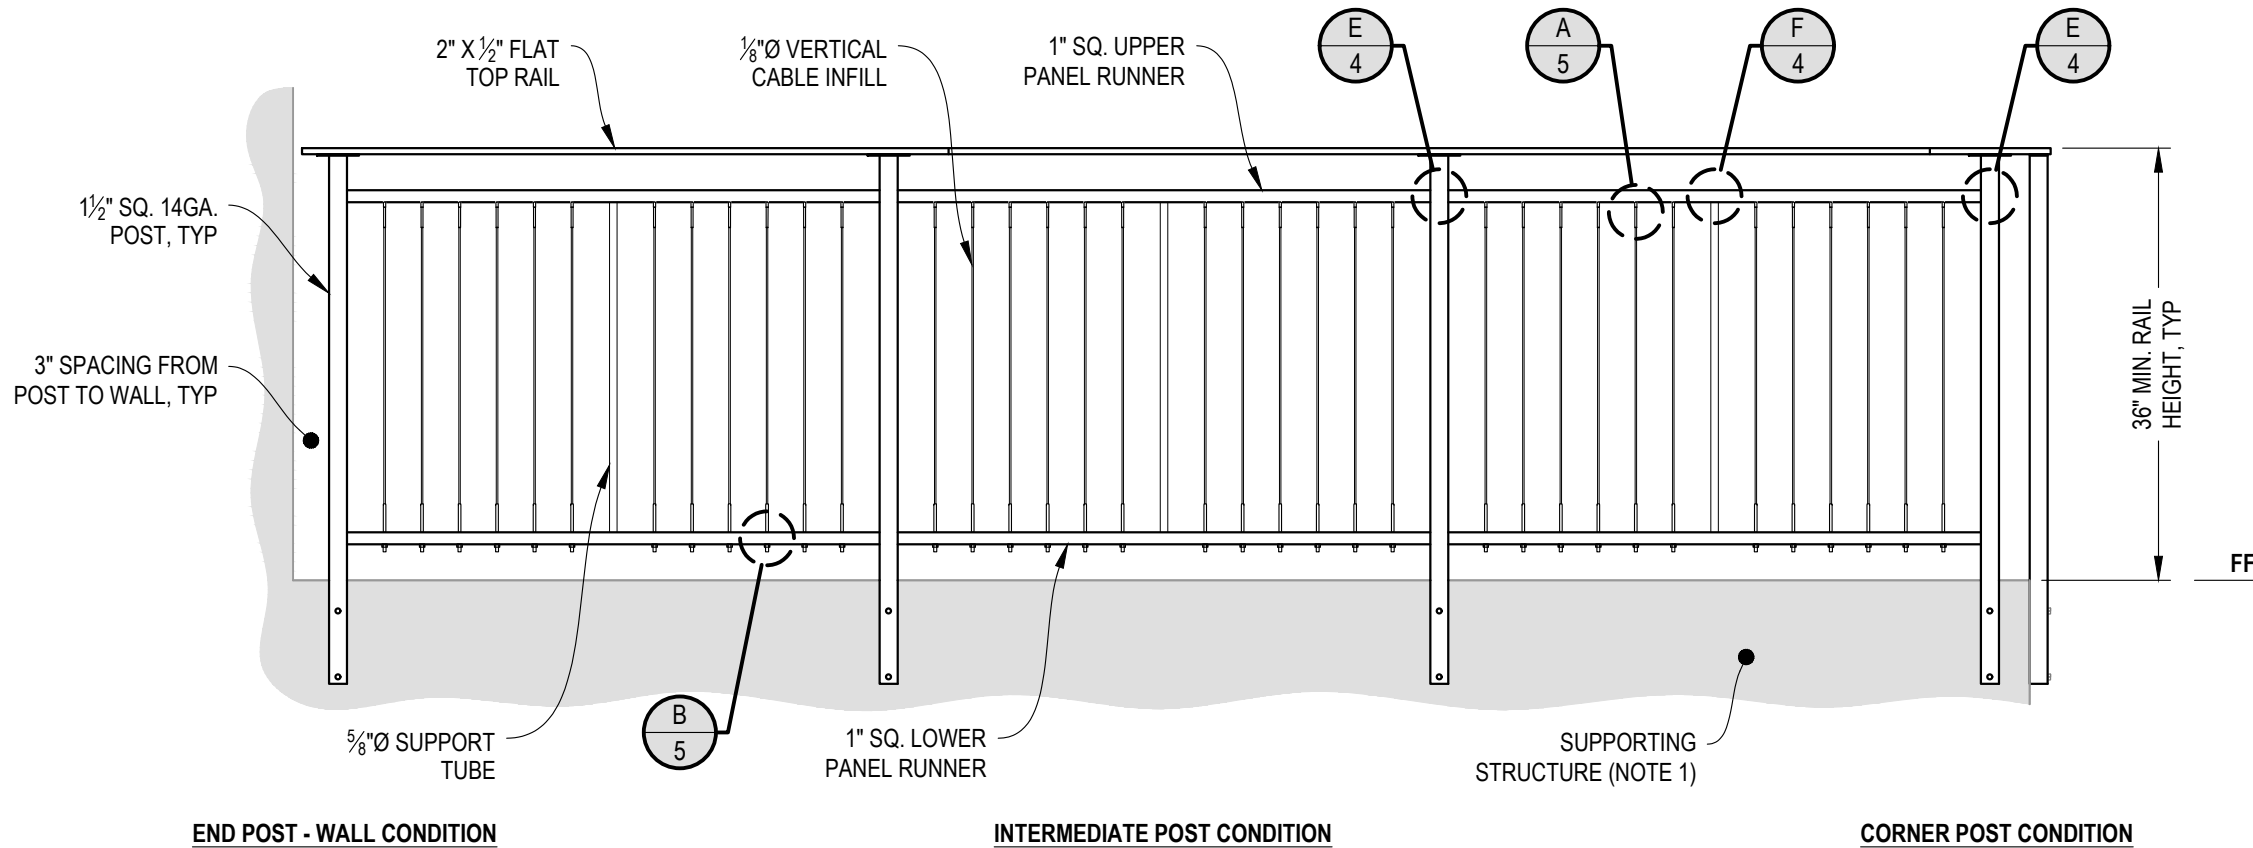

NOTES:

- DECK STRUCTURE CAN VARY GREATLY. IT IS THE RESPONSIBILITY OF THE CUSTOMER TO VERIFY THAT THE SUPPORTING STRUCTURE IS ADEQUATE TO MEET THE LOAD REQUIREMENTS OF THE GOVERNING BUILDING CODE(S). AGS Stainless Inc. RECOMMENDS CONSULTING A DESIGN OR CONSTRUCTION PROFESSIONAL TO ADDRESS THESE ISSUES.

VERTICAL RAILER SPECIFICATION DRAWING
** RESIDENTIAL **

36" SIDE MOUNT - FLAT TOP

DWG #
SM36F
SCALE
NONE
DATE
2026
SHEET


2 OF 7

7873 NE DAY ROAD
BAINBRIDGE ISLAND, WA 98110
PHONE - (888) 842-9492
WWW.AGSSTAINLESS.COM

AGS stainless
CLEARVIEW® Railing Systems

A

TYPICAL RAILING CONDITION
ELEVATION

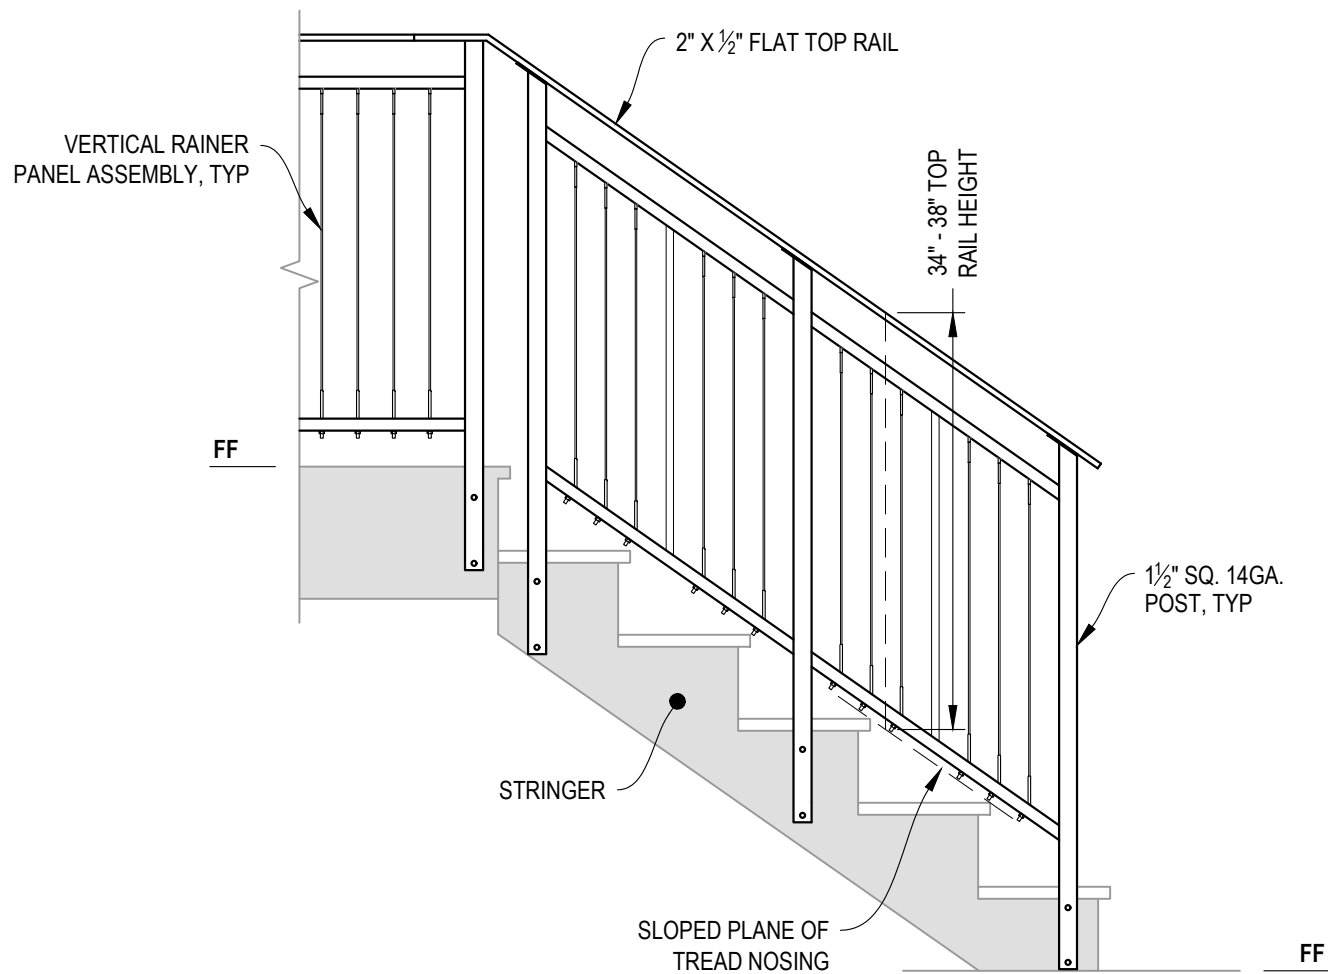

A STAIR
ELEVATION

NOTES:

1. STAIR CONSTRUCTION VARIES GREATLY. AS-BUILT CONDITIONS MAY ALTER RAILING DESIGN, INCLUDING POST LOCATION & MOUNTING, INFILL SPACING, AND TOP RAIL LAYOUT.

VERTICAL RAINER SPECIFICATION DRAWING

** RESIDENTIAL **

36" SIDE MOUNT - FLAT TOP

DWG #

SM36F

SCALE

NONE

DATE


2026

SHEET


3
OF 7




7873 NE DAY ROAD
BAINBRIDGE ISLAND, WA 98110
PHONE - (888) 842-9492
WWW.AGSSTAINLESS.COM

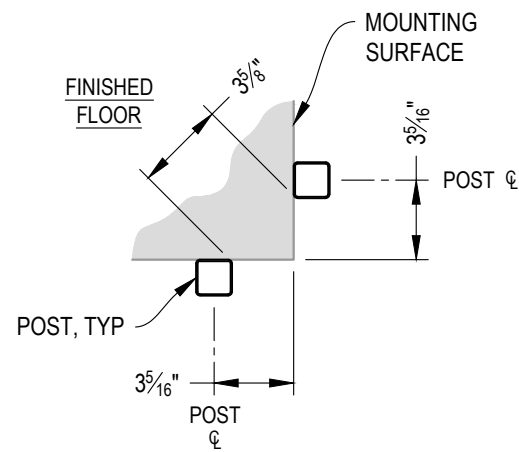


A TYPICAL 90° SIDE MOUNT OUTSIDE CORNER
DETAIL

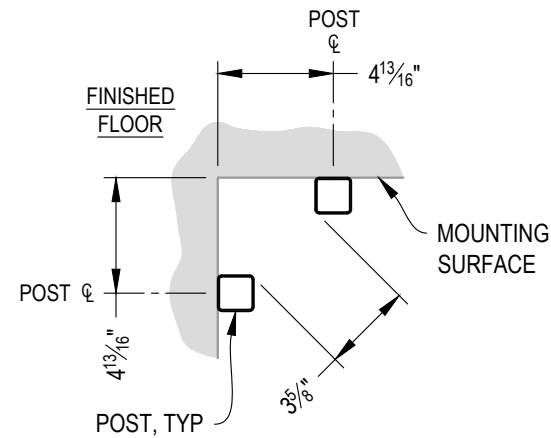


B TYPICAL 90° SIDE MOUNT INSIDE CORNER
DETAIL

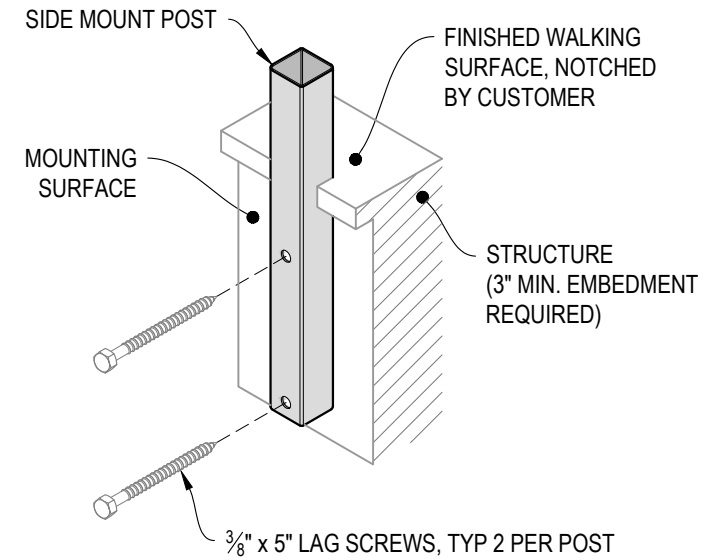


C TYPICAL POST MOUNTING - SIDE MOUNT
DETAIL

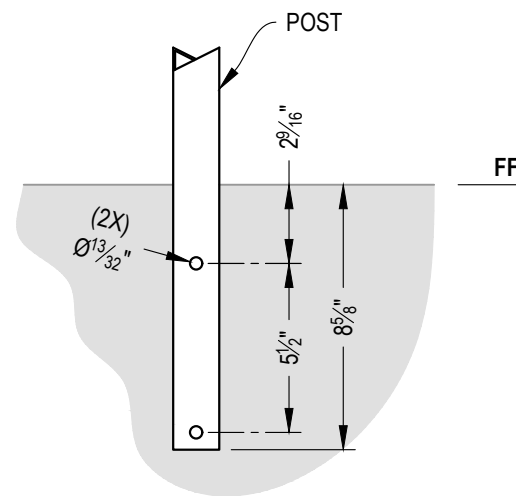


D TYPICAL POST MOUNTING - SIDE MOUNT
DETAIL

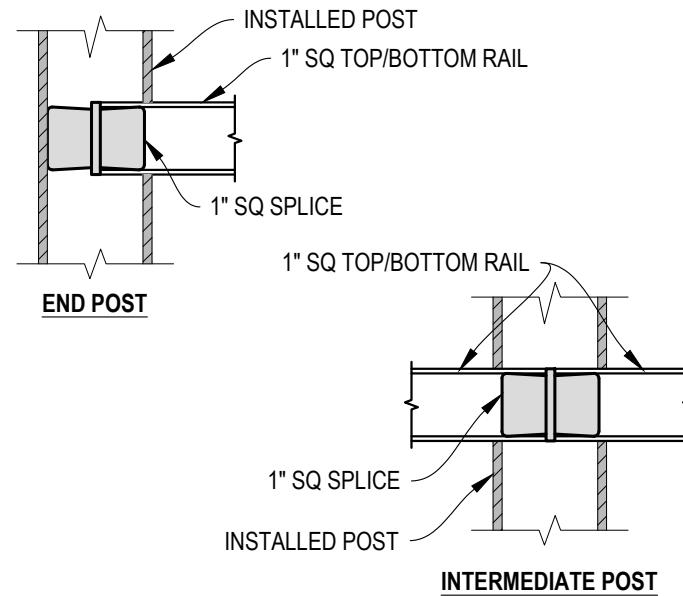


E FITTING INSTALLATION - VERTICAL PANEL RAIL SPLICE
DETAIL

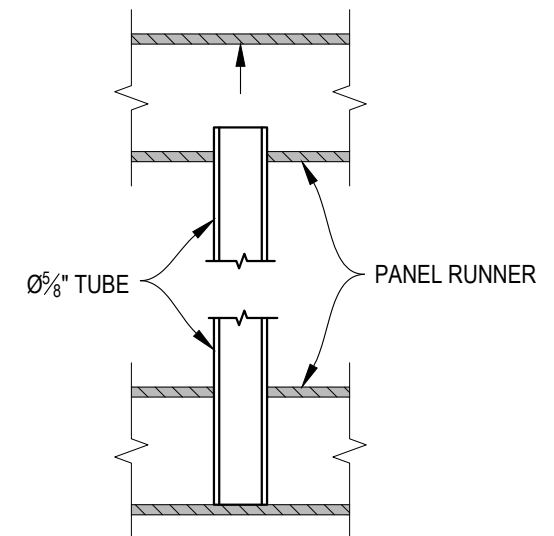


F PANEL SUPPORT TUBE INSTALLATION
DETAIL

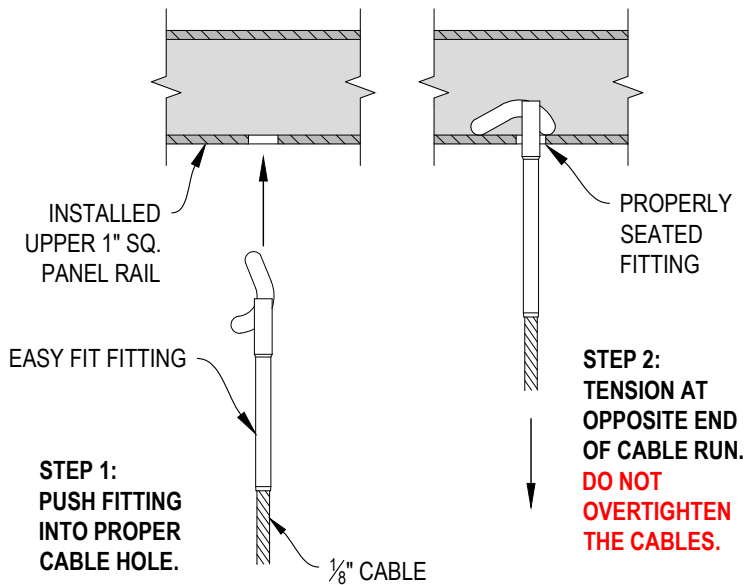


A **FITTING INSTALLATION - EASY FIT**
DETAIL

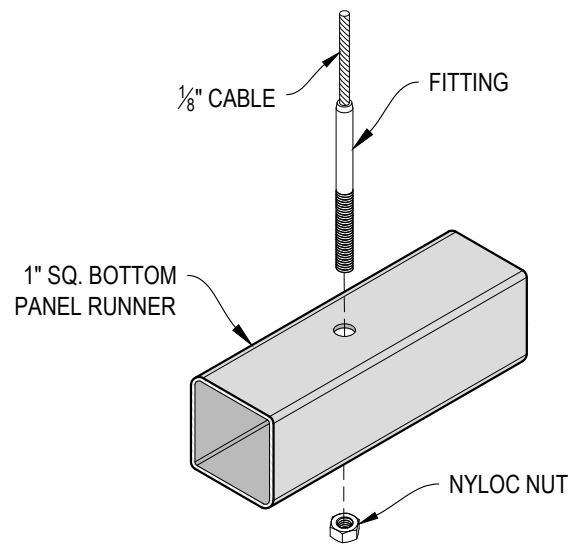


B **FITTING INSTALLATION - STANDARD**
DETAIL

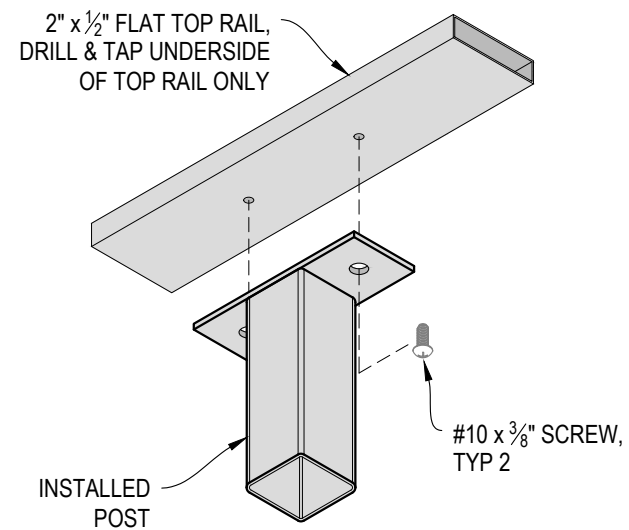

C **TOP RAIL INSTALLATION - FLAT**
DETAIL

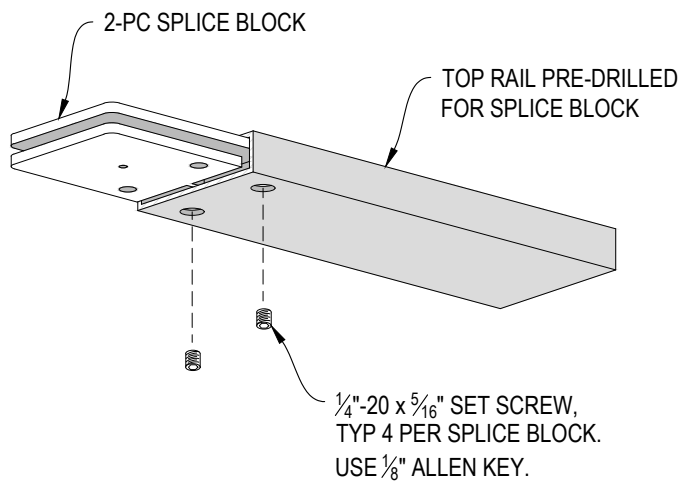

D **SPLICE BLOCK ASSEMBLY - FLAT**
DETAIL

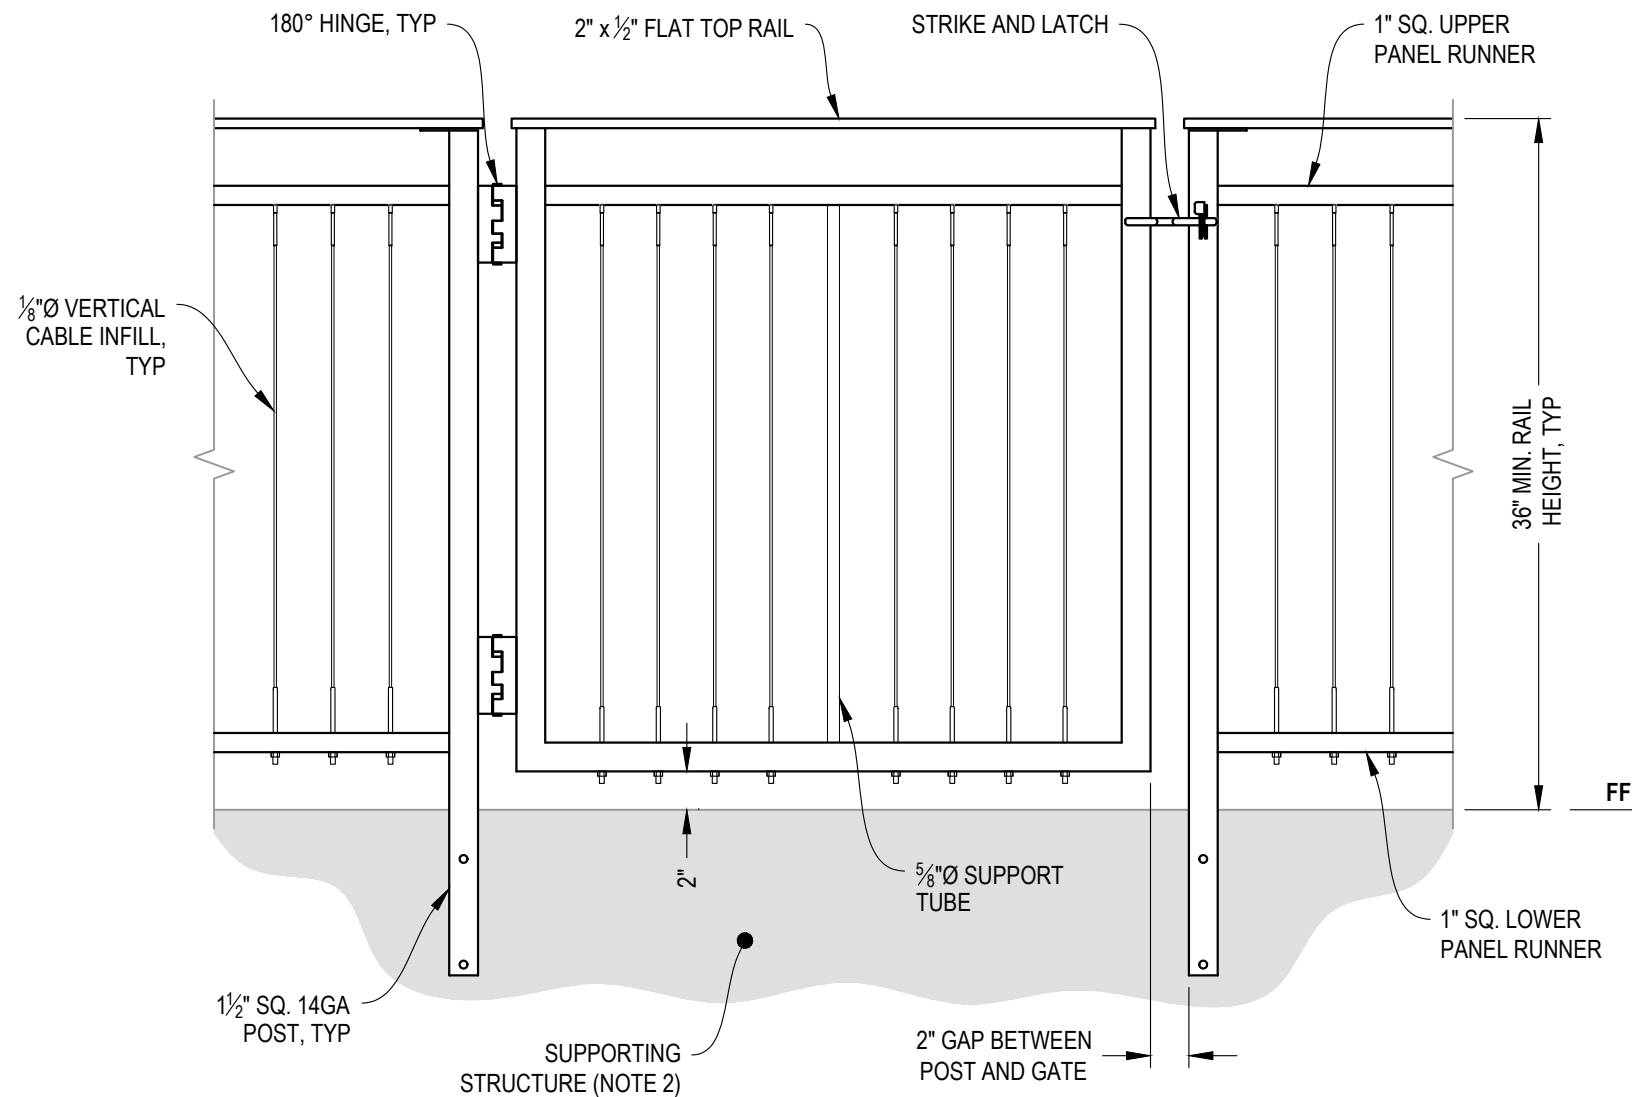

NOTES:

- ALL PARTS AND COMPONENTS MADE WITH 316 STAINLESS STEEL UNLESS NOTED OTHERWISE.
- DECK STRUCTURE CAN VARY GREATLY. IT IS THE RESPONSIBILITY OF THE CUSTOMER TO VERIFY THAT THE SUPPORTING STRUCTURE IS ADEQUATE TO MEET THE LOAD REQUIREMENTS OF THE GOVERNING BUILDING CODE(S). *AGS Stainless Inc.* RECOMMENDS CONSULTING A DESIGN OR CONSTRUCTION PROFESSIONAL TO ADDRESS THESE ISSUES.

VERTICAL RAINIER SPECIFICATION DRAWING

** RESIDENTIAL **

36" SIDE MOUNT GATE - FLAT TOP

DWG #

SM36F

SCALE

NONE

DATE

2026


SHEET

6 OF 7



7873 NE DAY ROAD
BAINBRIDGE ISLAND, WA 98110
PHONE - (888) 842-9492
WWW.AGSSTAINLESS.COM

A GATE
ELEVATION

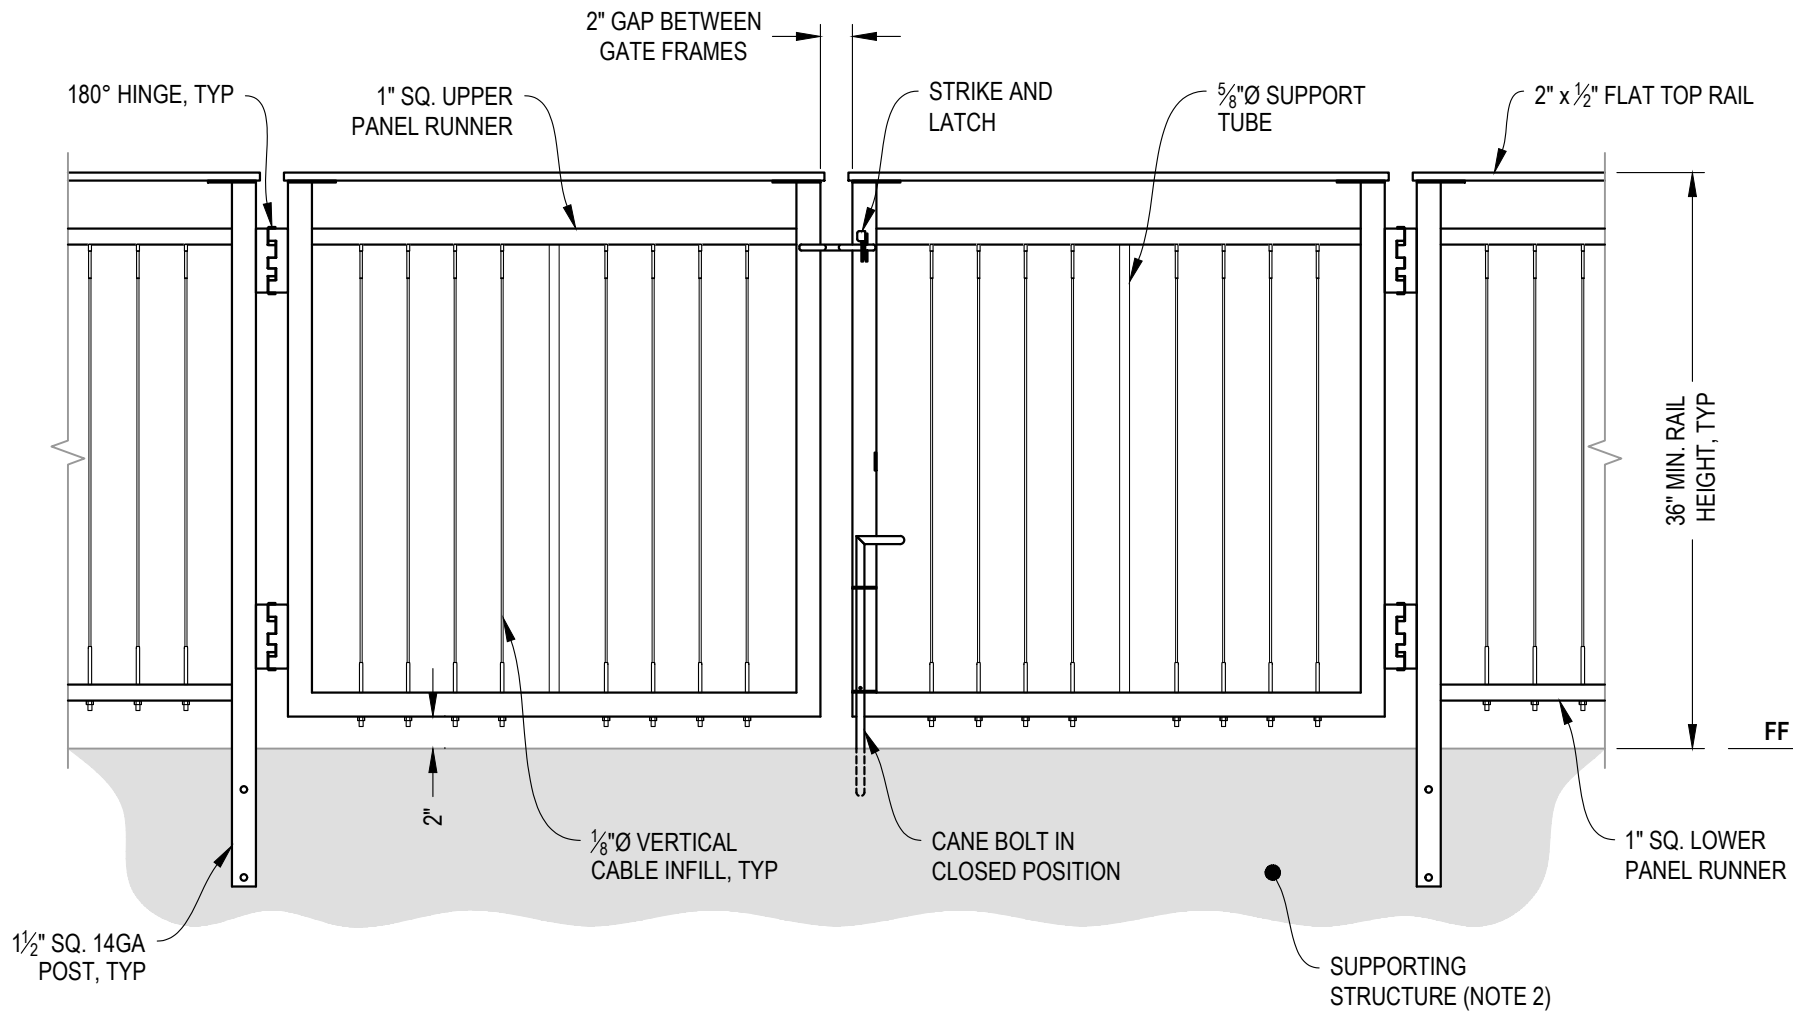

NOTES:

- ALL PARTS AND COMPONENTS MADE WITH 316 STAINLESS STEEL UNLESS NOTED OTHERWISE.
- DECK STRUCTURE CAN VARY GREATLY. IT IS THE RESPONSIBILITY OF THE CUSTOMER TO VERIFY THAT THE SUPPORTING STRUCTURE IS ADEQUATE TO MEET THE LOAD REQUIREMENTS OF THE GOVERNING BUILDING CODE(S). AGS *Stainless Inc.* RECOMMENDS CONSULTING A DESIGN OR CONSTRUCTION PROFESSIONAL TO ADDRESS THESE ISSUES.

A **DOUBLE GATE**
ELEVATION

AGS Stainless Clearview® Railing Systems are designed to meet the requirements of the latest edition of the IRC/IBC.

VERTICAL RAILER SPECIFICATION DRAWING
** RESIDENTIAL **

36" SIDE MOUNT DOUBLE GATE - FLAT TOP

DWG # SM36F
SCALE NONE
DATE 2026
SHEET

7 OF 7

7873 NE DAY ROAD
BAINBRIDGE ISLAND, WA 98110
PHONE - (888) 842-9492
WWW.AGSSTAINLESS.COM

AGS stainless
CLEARVIEW® Railing Systems