


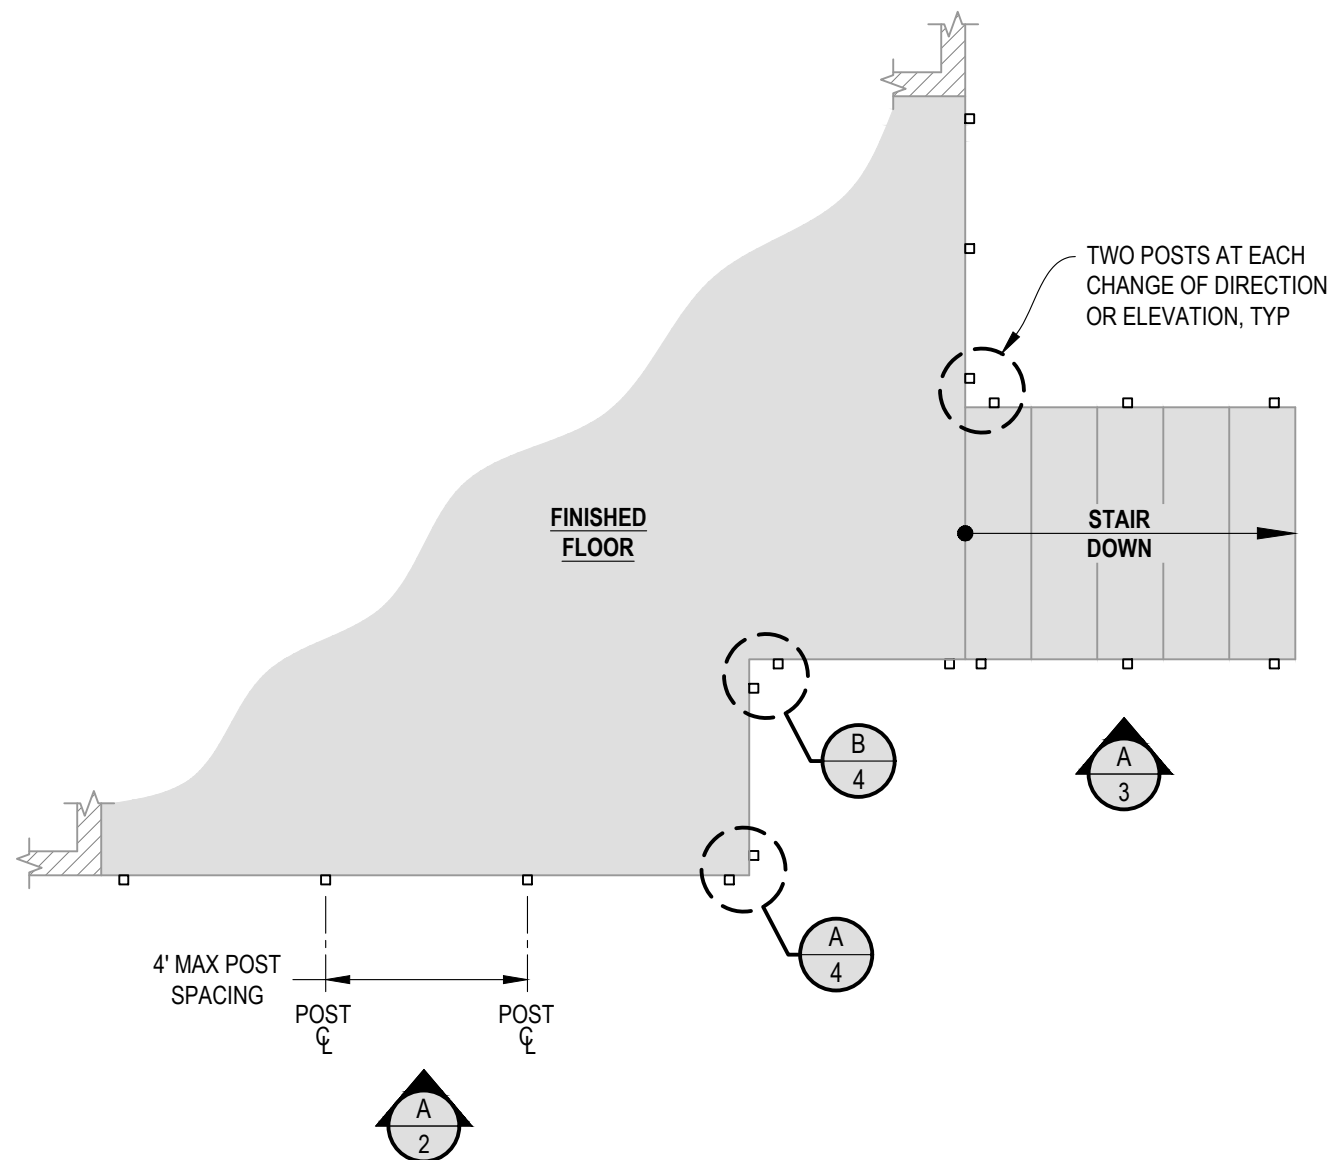


**1** **EXAMPLE POST LAYOUT**  
PLAN VIEW

## NOTES:

1. TOP RAIL NOT SHOWN FOR CLARITY.
2. ALL PARTS AND COMPONENTS MADE WITH 316 STAINLESS STEEL UNLESS NOTED OTHERWISE.

## LEGEND

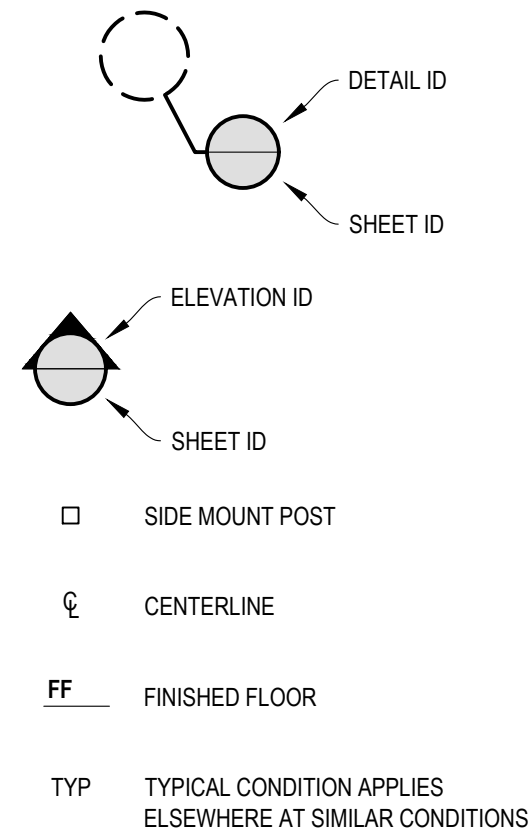

VERTICAL RAINIER SPECIFICATION DRAWING

\*\* RESIDENTIAL \*\*

36" SIDE MOUNT - ROUND TOP

DWG #

SM36R

SCALE

NONE

DATE


2026

SHEET

**1**  
OF 7

7873 NE DAY ROAD  
BAINBRIDGE ISLAND, WA 98110  
PHONE - (888) 842-9492  
WWW.AGSSTAINLESS.COM



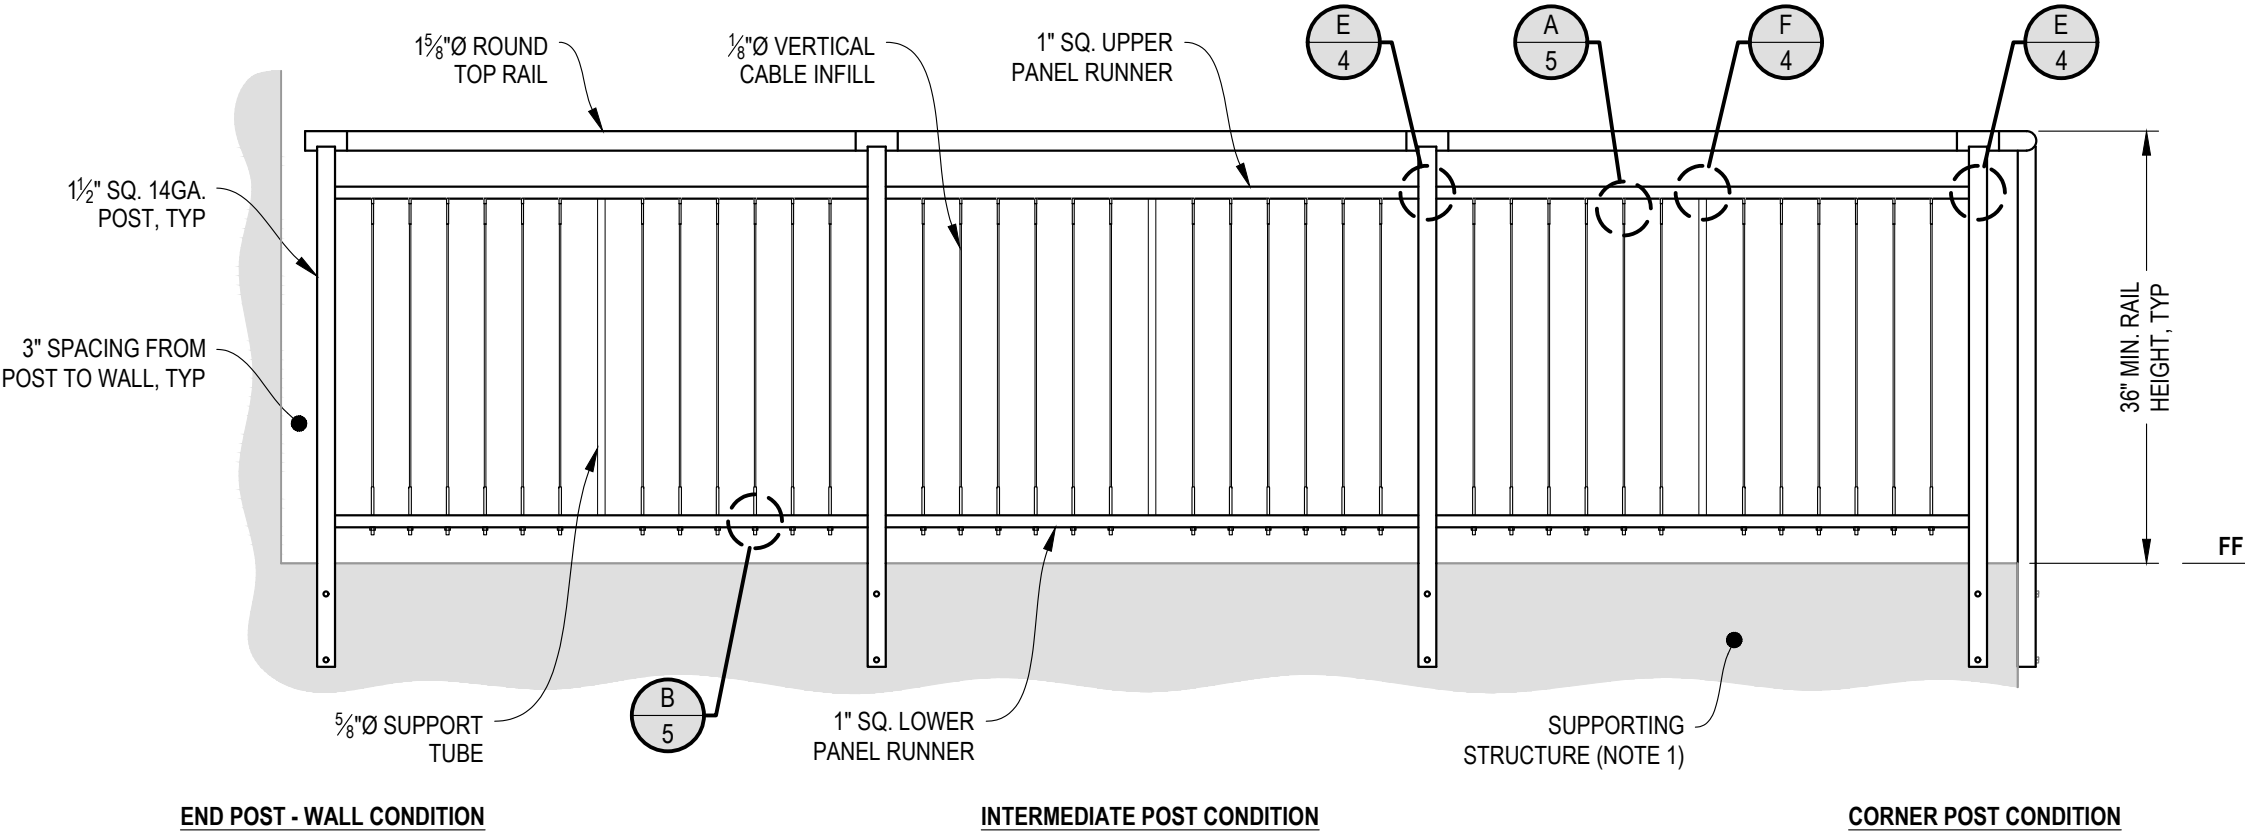

NOTES:

1. DECK STRUCTURE CAN VARY GREATLY. IT IS THE RESPONSIBILITY OF THE CUSTOMER TO VERIFY THAT THE SUPPORTING STRUCTURE IS ADEQUATE TO MEET THE LOAD REQUIREMENTS OF THE GOVERNING BUILDING CODE(S). AGS Stainless Inc. RECOMMENDS CONSULTING A DESIGN OR CONSTRUCTION PROFESSIONAL TO ADDRESS THESE ISSUES.

**A** TYPICAL RAILING CONDITION  
ELEVATION

7873 NE DAY ROAD  
BAINBRIDGE ISLAND, WA 98110  
PHONE - (888) 842-9492  
WWW.AGSSTAINLESS.COM

**AGS stainless**  
CLEARVIEW® Railing Systems

VERTICAL RAILER SPECIFICATION DRAWING  
\*\* RESIDENTIAL \*\*


36" SIDE MOUNT - ROUND TOP

DWG #  
SM36R

SCALE  
NONE

DATE  
2026


SHEET  
2 OF 7

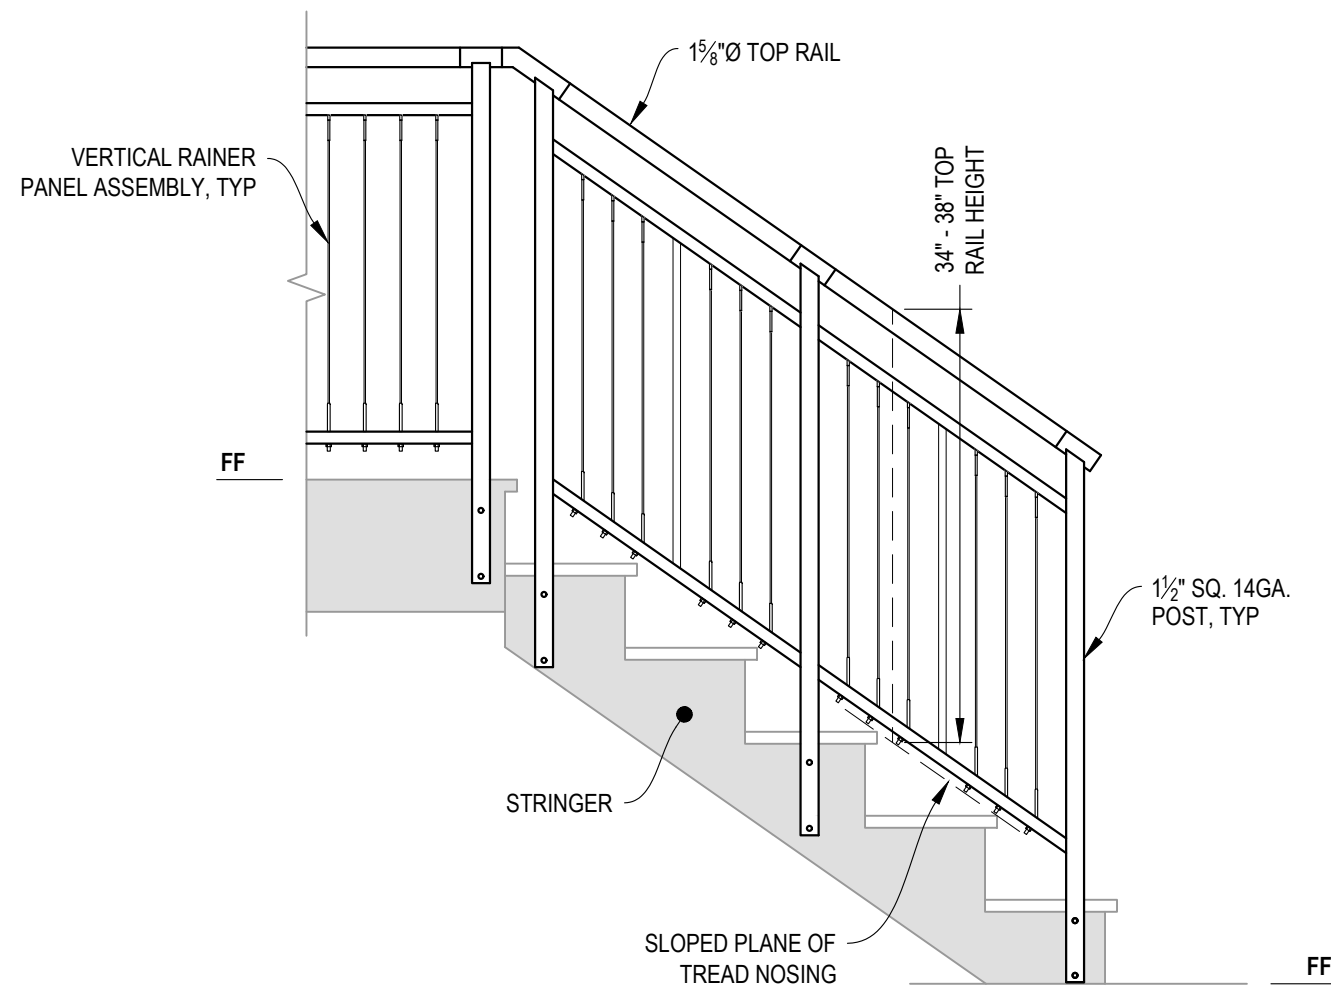

**A** STAIR  
ELEVATION


#### NOTES:

1. STAIR CONSTRUCTION VARIES GREATLY. AS-BUILT CONDITIONS MAY ALTER RAILING DESIGN, INCLUDING POST LOCATION & MOUNTING, INFILL SPACING, AND TOP RAIL LAYOUT.

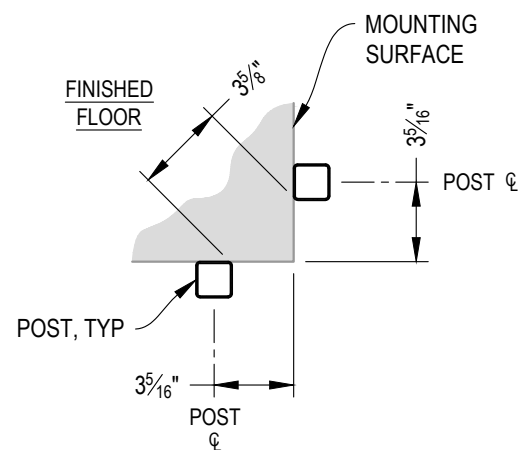


NOTE: 90° SHOWN, OTHER ANGLES SIMILAR

**A** TYPICAL 90° SIDE MOUNT OUTSIDE CORNER  
DETAIL

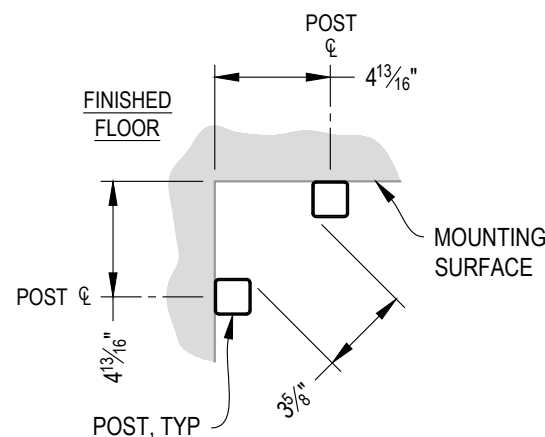


NOTE: 90° SHOWN, OTHER ANGLES SIMILAR


**B** TYPICAL 90° SIDE MOUNT INSIDE CORNER  
DETAIL

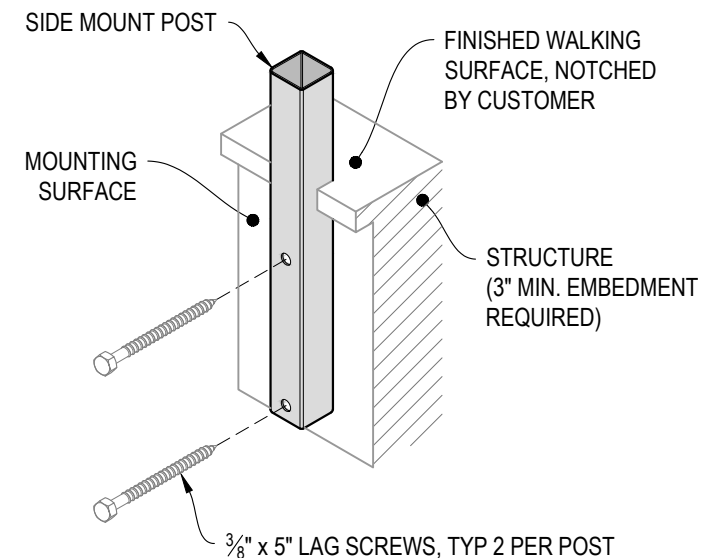


**C** TYPICAL POST MOUNTING - SIDE MOUNT  
DETAIL

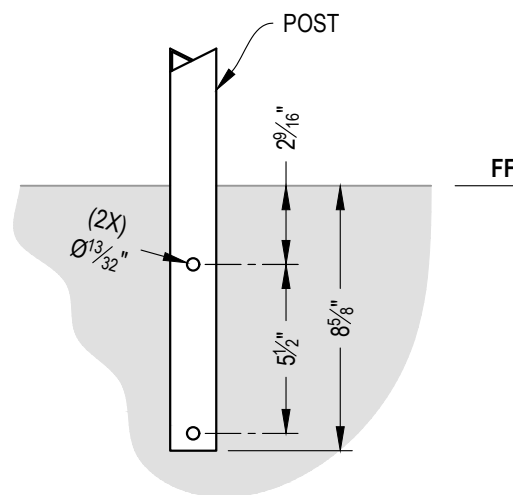


**D** TYPICAL POST MOUNTING - SIDE MOUNT  
DETAIL

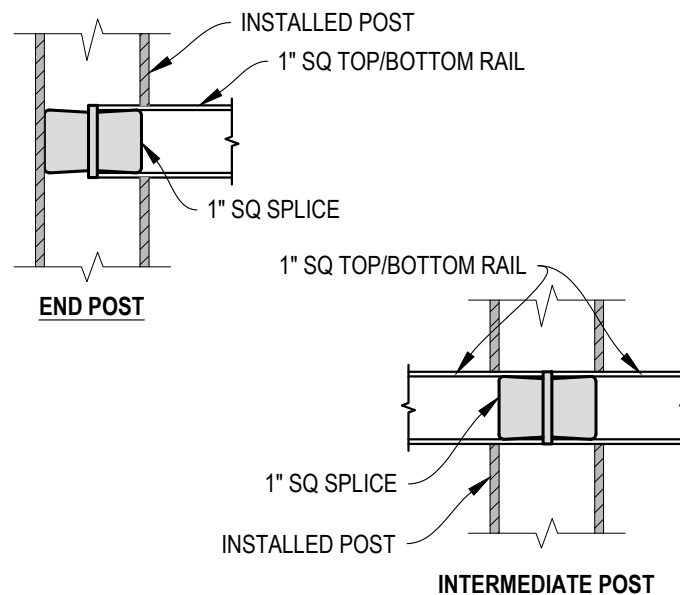


**E** FITTING INSTALLATION - VERTICAL PANEL RAIL SPLICE  
DETAIL

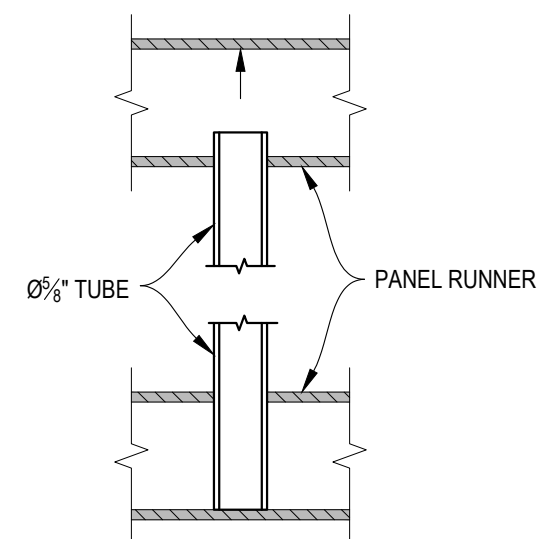


**F** PANEL SUPPORT TUBE INSTALLATION  
DETAIL

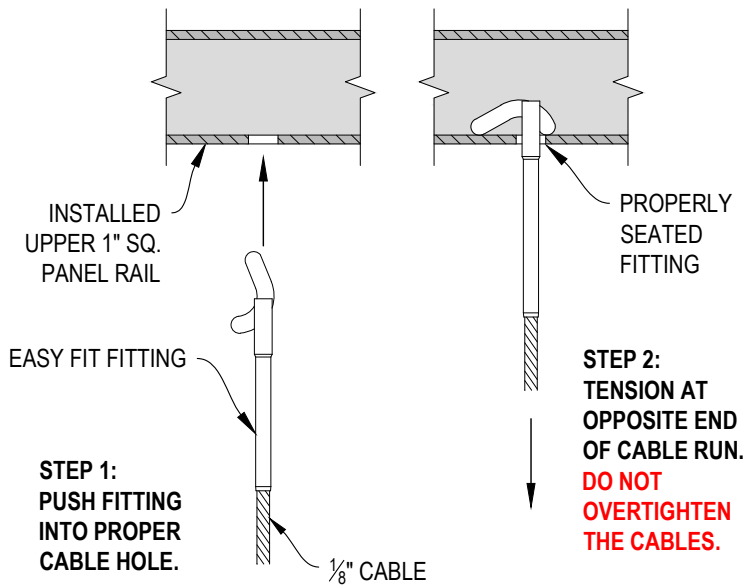


**A** FITTING INSTALLATION - EASY FIT  
DETAIL

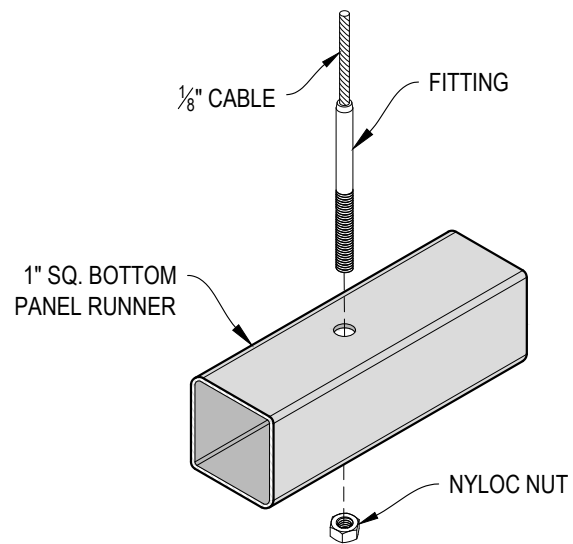

**B** FITTING INSTALLATION - STANDARD  
DETAIL

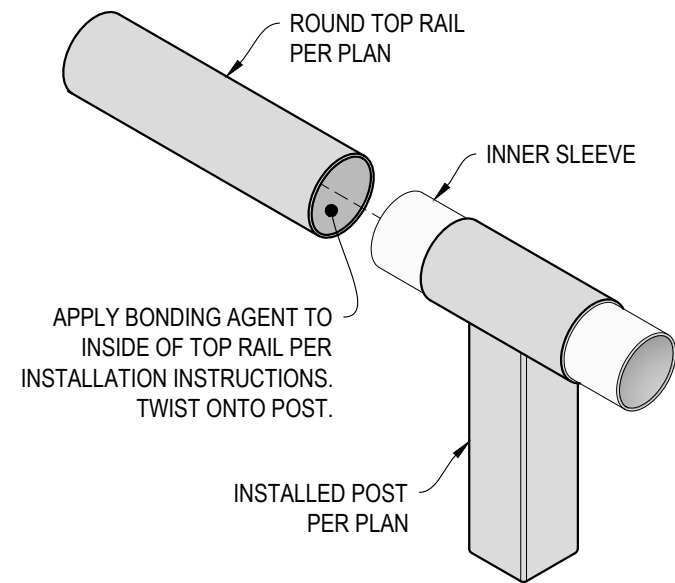

**C** TOP RAIL INSTALLATION - ROUND  
DETAIL

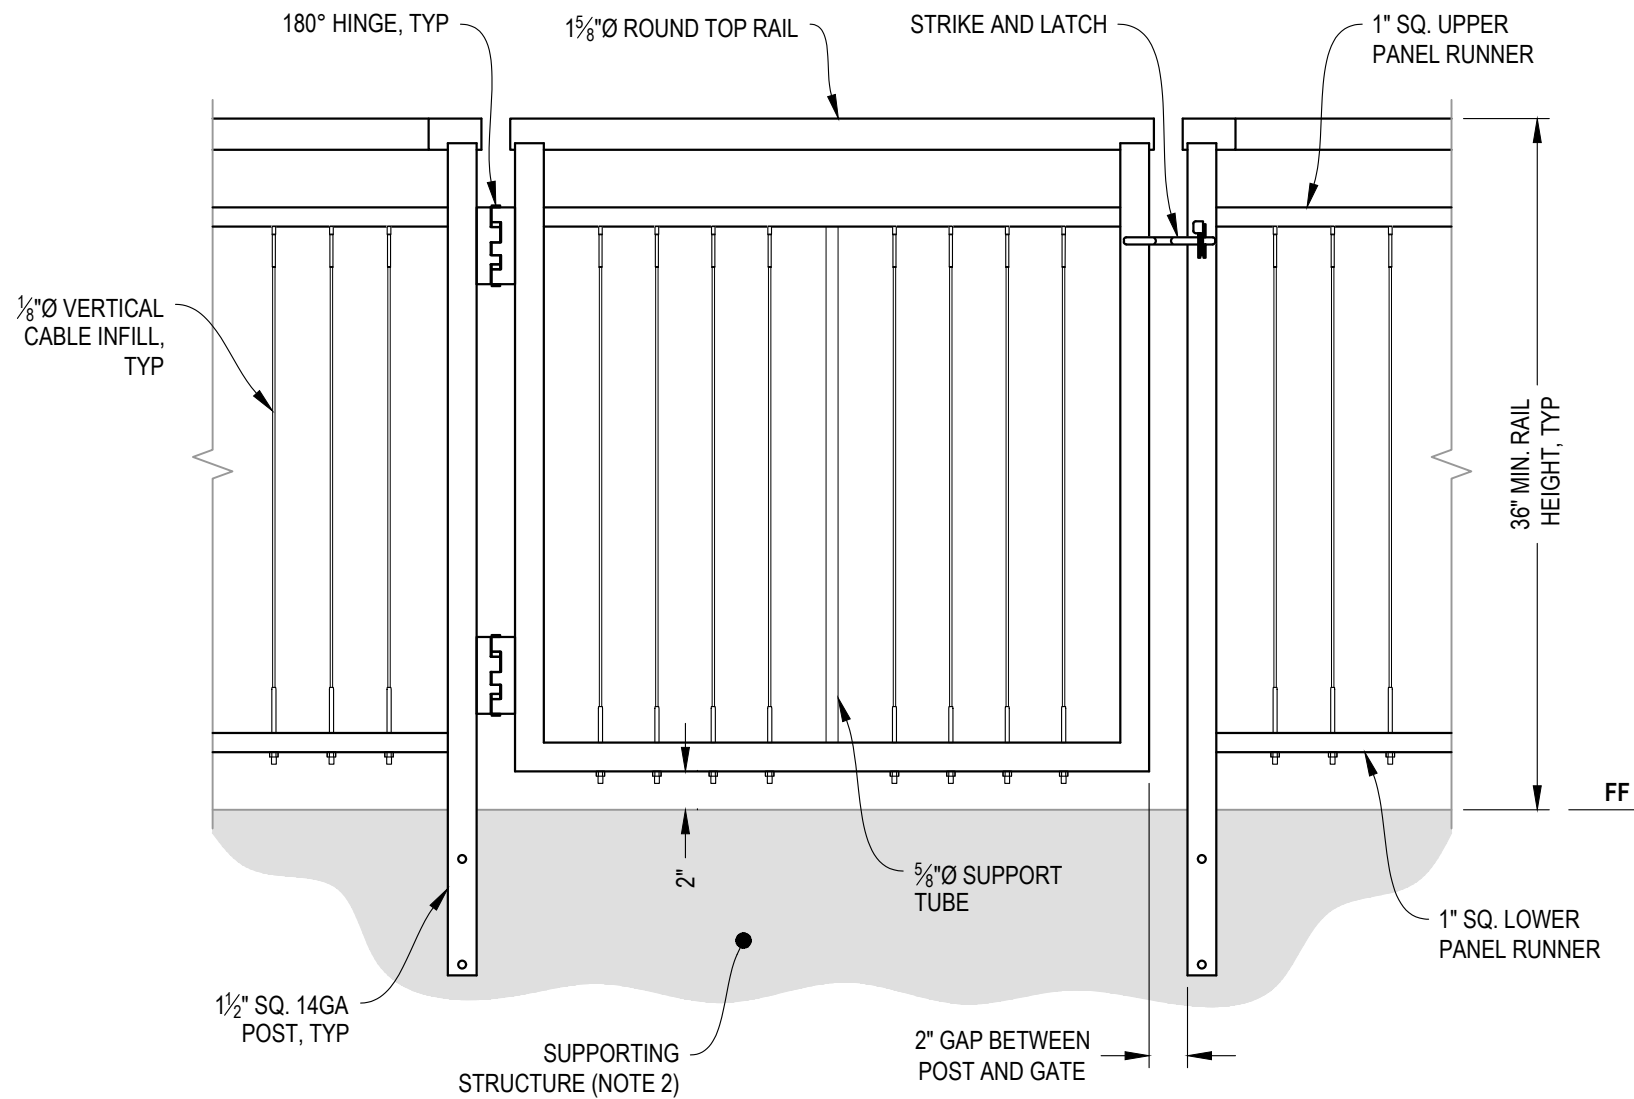

**A** GATE  
ELEVATION

## NOTES:

1. ALL PARTS AND COMPONENTS MADE WITH 316 STAINLESS STEEL UNLESS NOTED OTHERWISE.
2. DECK STRUCTURE CAN VARY GREATLY. IT IS THE RESPONSIBILITY OF THE CUSTOMER TO VERIFY THAT THE SUPPORTING STRUCTURE IS ADEQUATE TO MEET THE LOAD REQUIREMENTS OF THE GOVERNING BUILDING CODE(S). *AGS Stainless Inc.* RECOMMENDS CONSULTING A DESIGN OR CONSTRUCTION PROFESSIONAL TO ADDRESS THESE ISSUES.

VERTICAL RAILNER SPECIFICATION DRAWING

\*\* RESIDENTIAL \*\*

36" SIDE MOUNT GATE - ROUND TOP

DWG #

SM36R

SCALE

NONE

DATE


2026

SHEET

**6** OF 7



7873 NE DAY ROAD  
BAINBRIDGE ISLAND, WA 98110  
PHONE - (888) 842-9492  
WWW.AGSSTAINLESS.COM

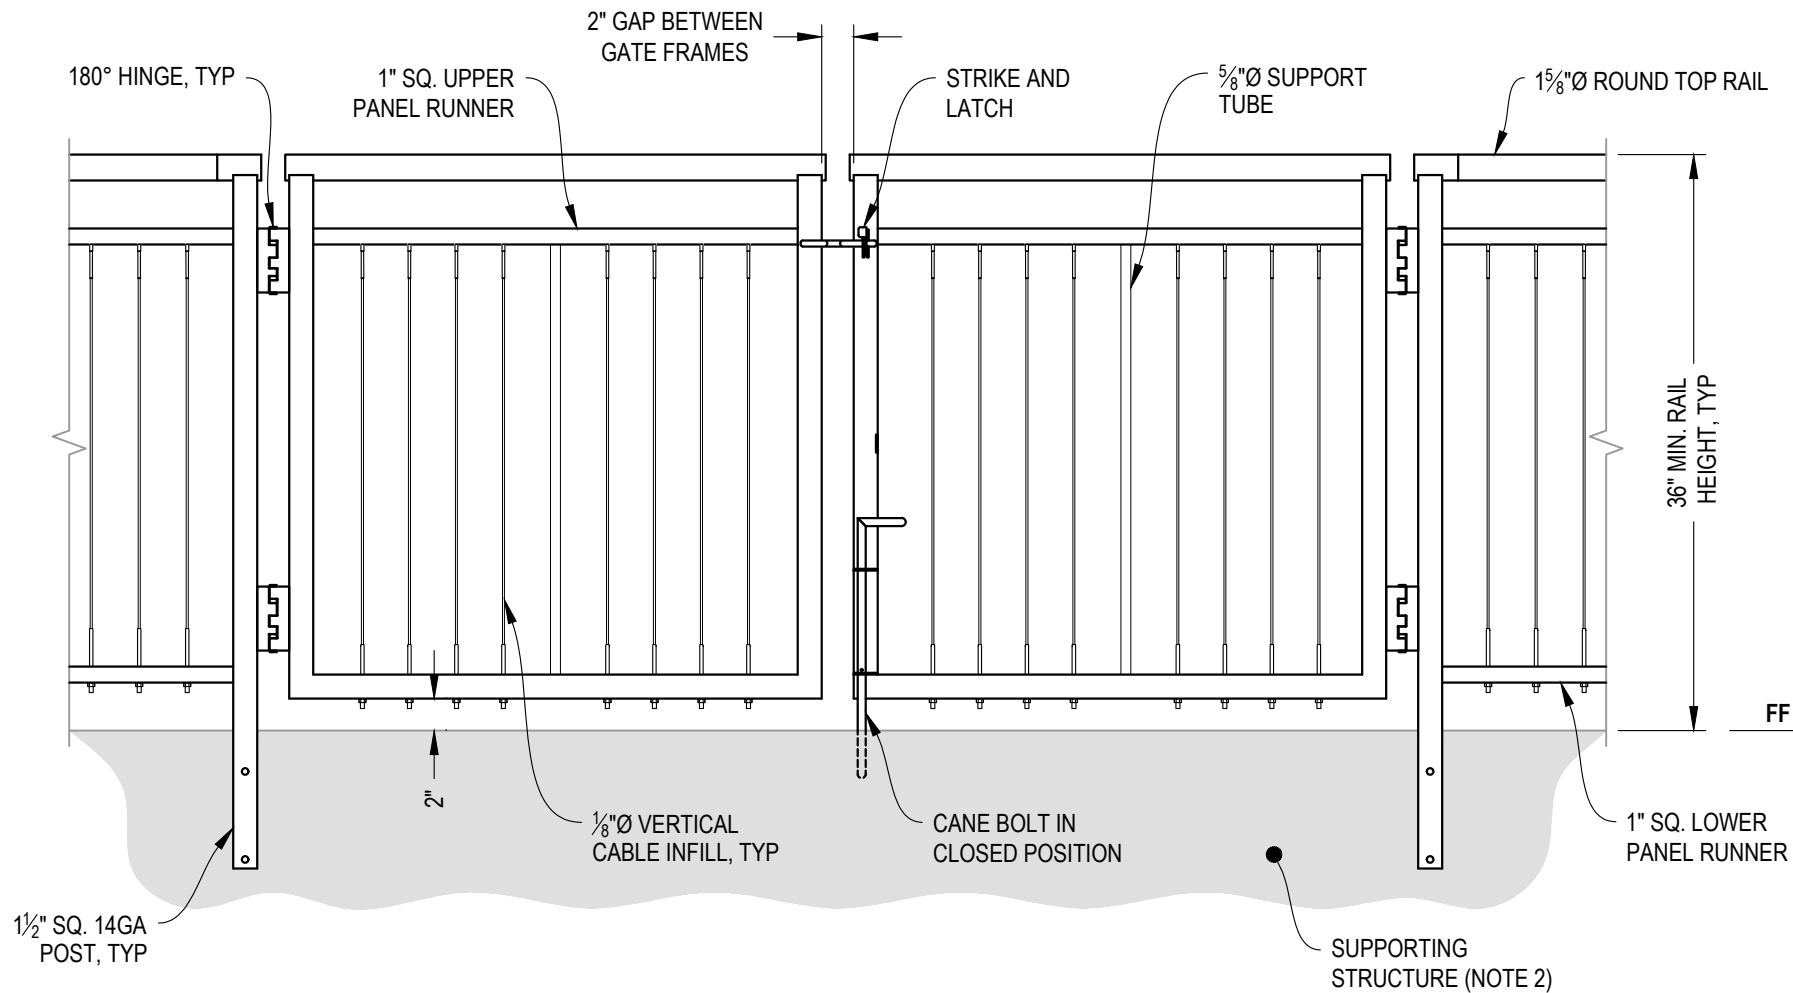

#### NOTES:

1. ALL PARTS AND COMPONENTS MADE WITH 316 STAINLESS STEEL UNLESS NOTED OTHERWISE.
2. DECK STRUCTURE CAN VARY GREATLY. IT IS THE RESPONSIBILITY OF THE CUSTOMER TO VERIFY THAT THE SUPPORTING STRUCTURE IS ADEQUATE TO MEET THE LOAD REQUIREMENTS OF THE GOVERNING BUILDING CODE(S). AGS Stainless Inc. RECOMMENDS CONSULTING A DESIGN OR CONSTRUCTION PROFESSIONAL TO ADDRESS THESE ISSUES.

**A** **DOUBLE GATE**  
ELEVATION

AGS Stainless Clearview® Railing Systems are designed to meet the requirements of the latest edition of the IRC/IBC.

7873 NE DAY ROAD  
BAINBRIDGE ISLAND, WA 98110  
PHONE - (888) 842-9492  
WWW.AGSSTAINLESS.COM

**AGS stainless**  
CLEARVIEW® Railing Systems

VERTICAL RAILER SPECIFICATION DRAWING  
\*\* RESIDENTIAL \*\*

36" SIDE MOUNT DOUBLE GATE - ROUND TOP

DWG #  
SM36R

SCALE  
NONE

DATE  
2026

SHEET

**7**  
OF 7