


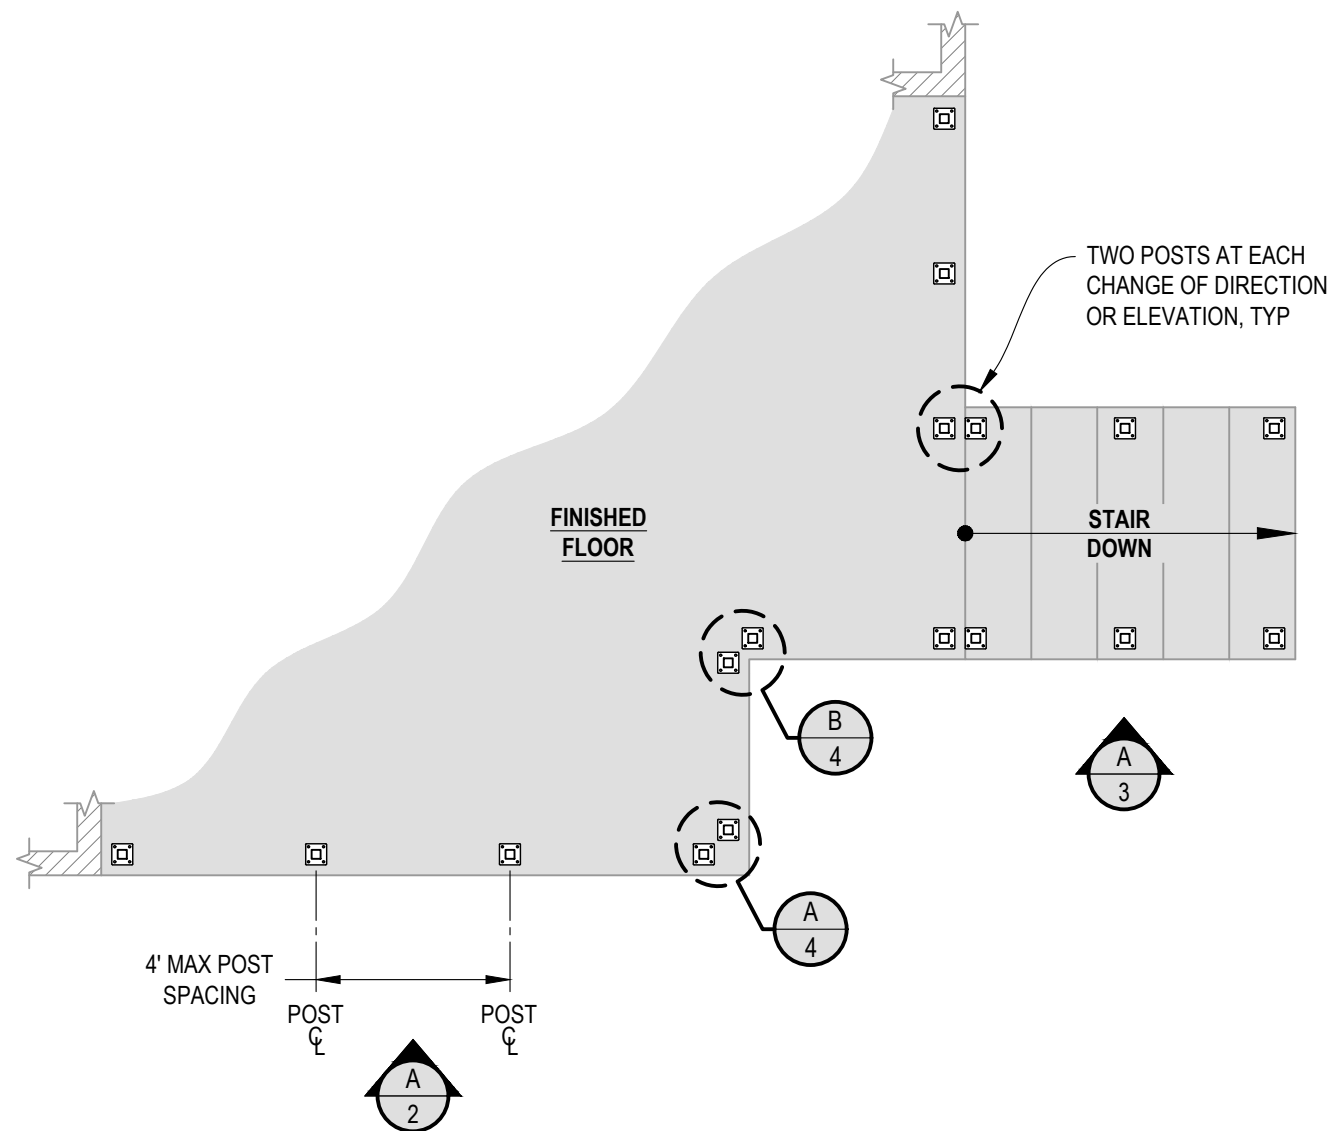


**1** **EXAMPLE POST LAYOUT**  
PLAN VIEW

## NOTES:

1. TOP RAIL NOT SHOWN FOR CLARITY.
2. ALL PARTS AND COMPONENTS MADE WITH 316 STAINLESS STEEL UNLESS NOTED OTHERWISE.

## LEGEND

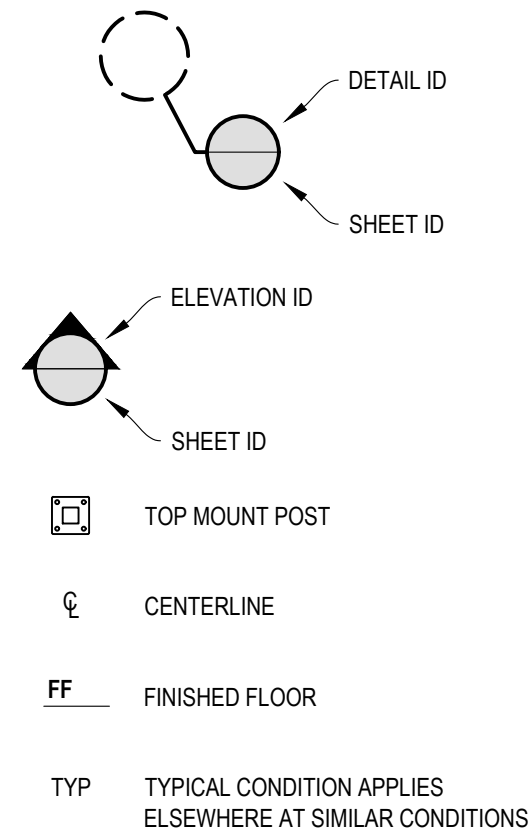

VERTICAL RAINIER SPECIFICATION DRAWING

\*\* RESIDENTIAL \*\*

36" TOP MOUNT - WOOD TOP

DWG #

TM36W

SCALE

NONE

DATE

2026


SHEET

**1**  
OF 7


7873 NE DAY ROAD  
BAINBRIDGE ISLAND, WA 98110  
PHONE - (888) 842-9492  
WWW.AGSSSTAINLESS.COM

**AGS stainless**  
CLEARVIEW® Railing Systems

- NOTES:
- 1. TOP RAIL SHOULD BE SELECTED SO THAT ALL GOVERNING CODE REQUIREMENTS ARE SATISFIED. THESE INCLUDE SHAPE, STRENGTH AND RAILING HEIGHT.
  - 2. DECK STRUCTURE CAN VARY GREATLY. IT IS THE RESPONSIBILITY OF THE CUSTOMER TO VERIFY THAT THE SUPPORTING STRUCTURE IS ADEQUATE TO MEET THE LOAD REQUIREMENTS OF THE GOVERNING BUILDING CODE(S). AGS Stainless Inc. RECOMMENDS CONSULTING A DESIGN OR CONSTRUCTION PROFESSIONAL TO ADDRESS THESE ISSUES.

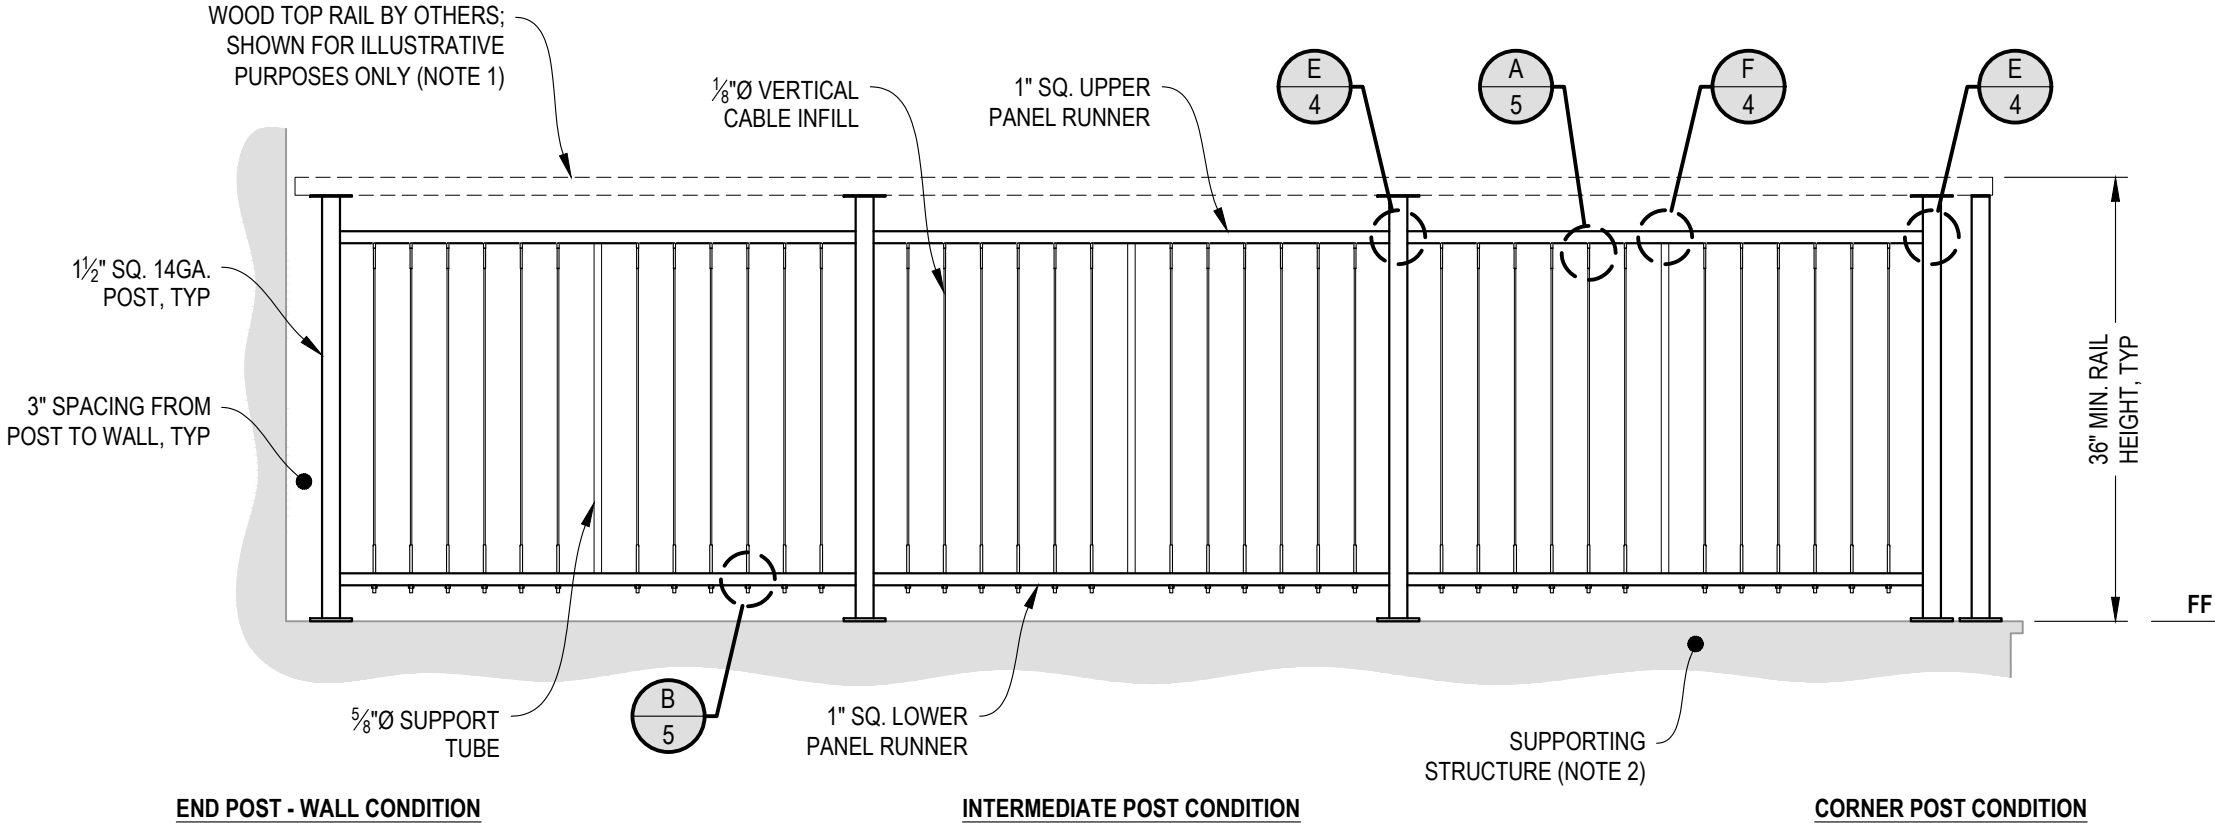

**A** **TYPICAL RAILING CONDITION**  
ELEVATION

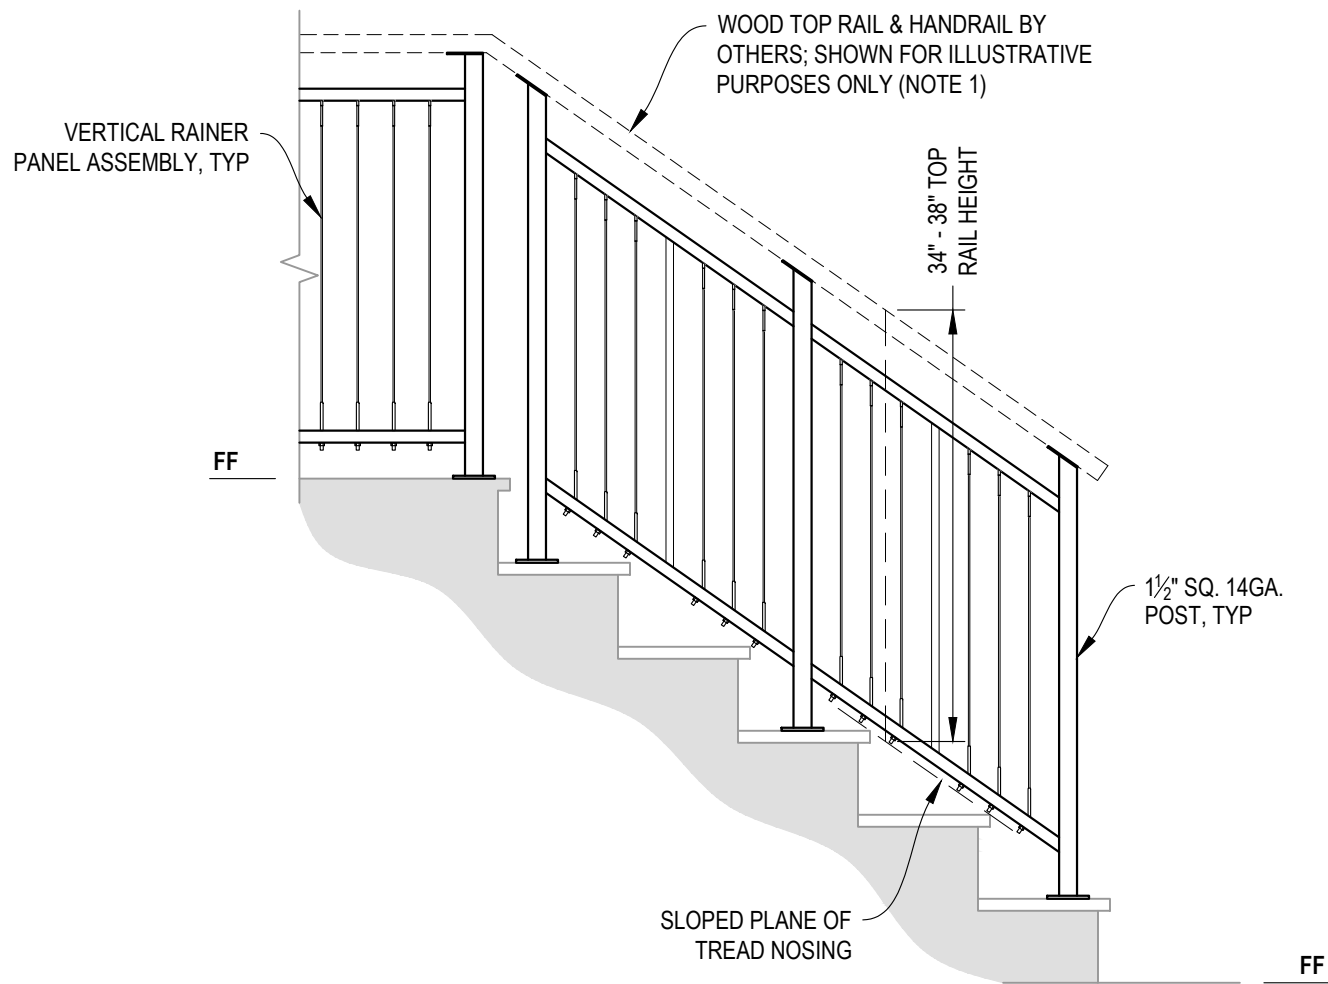

- NOTES:
- 1. TOP RAIL SHOULD BE SELECTED SO THAT ALL GOVERNING CODE REQUIREMENTS ARE SATISFIED. THESE INCLUDE SHAPE, STRENGTH, AND RAILING HEIGHT.
  - 2. STAIR CONSTRUCTION VARIES GREATLY. AS-BUILT CONDITIONS MAY ALTER RAILING DESIGN, INCLUDING POST LOCATION & MOUNTING, INFILL SPACING, AND TOP RAIL LAYOUT.

**A** STAIR  
ELEVATION


7873 NE DAY ROAD  
BAINBRIDGE ISLAND, WA 98110  
PHONE - (888) 842-9492  
WWW.AGSSTAINLESS.COM

**AGS** stainless  
CLEARVIEW® Railing Systems

VERTICAL RAINER SPECIFICATION DRAWING  
\*\* RESIDENTIAL \*\*


36" TOP MOUNT - WOOD TOP

|       |        |
|-------|--------|
| DWG # | TM36W  |
| SCALE | NONE   |
| DATE  | 2026   |
| SHEET | 3 OF 7 |

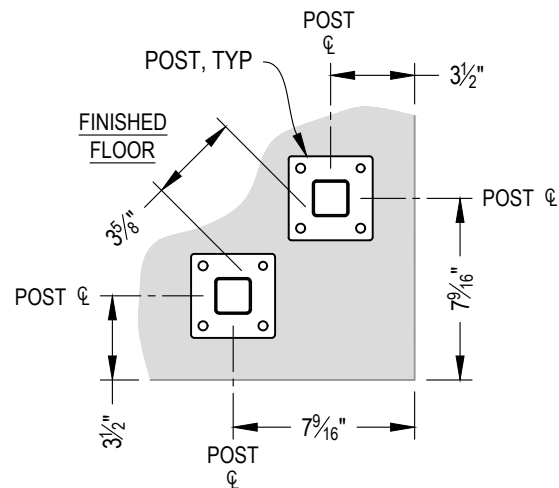


NOTE: 90° SHOWN, OTHER ANGLES SIMILAR

**A** TYPICAL 90° TOP MOUNT OUTSIDE CORNER  
DETAIL

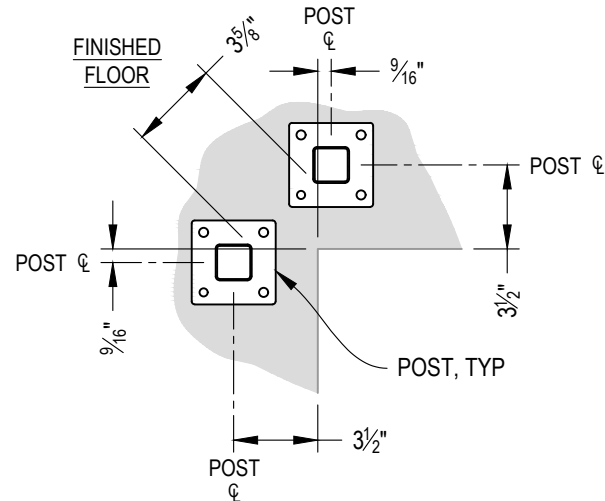


NOTE: 90° SHOWN, OTHER ANGLES SIMILAR


**B** TYPICAL 90° TOP MOUNT INSIDE CORNER  
DETAIL

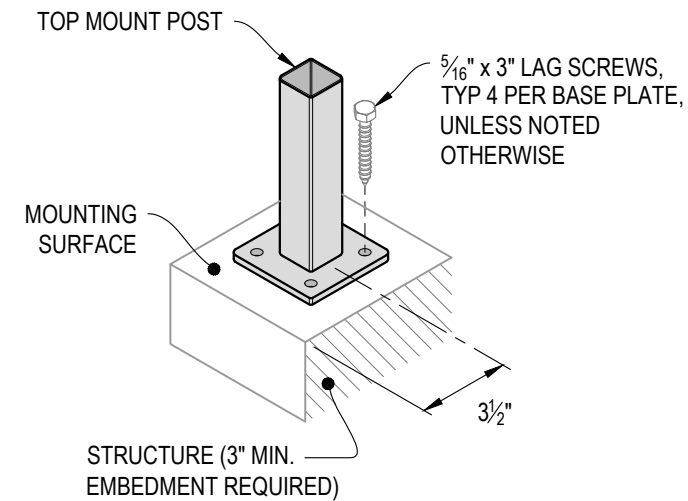


**C** TYPICAL POST MOUNTING - TOP MOUNT  
DETAIL

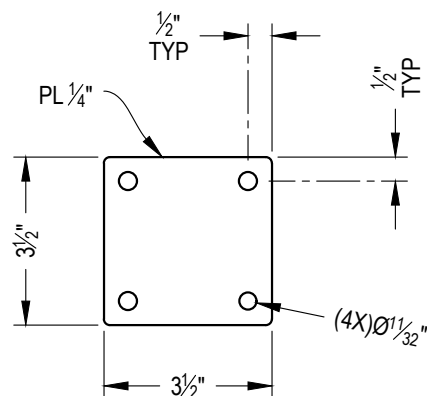


**D** TYPICAL BASE PLATE  
DETAIL

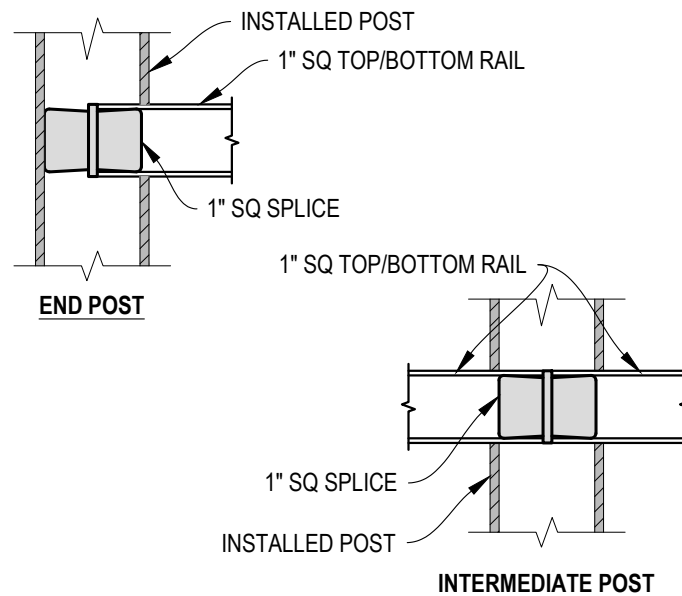


**E** FITTING INSTALLATION - VERTICAL PANEL RAIL SPLICE  
DETAIL

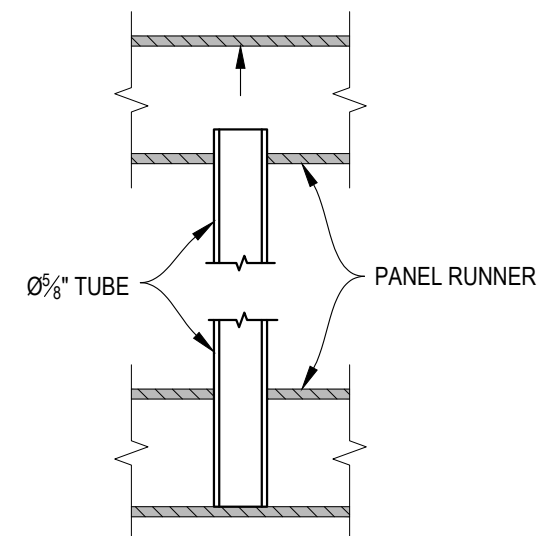


**F** PANEL SUPPORT TUBE INSTALLATION  
DETAIL

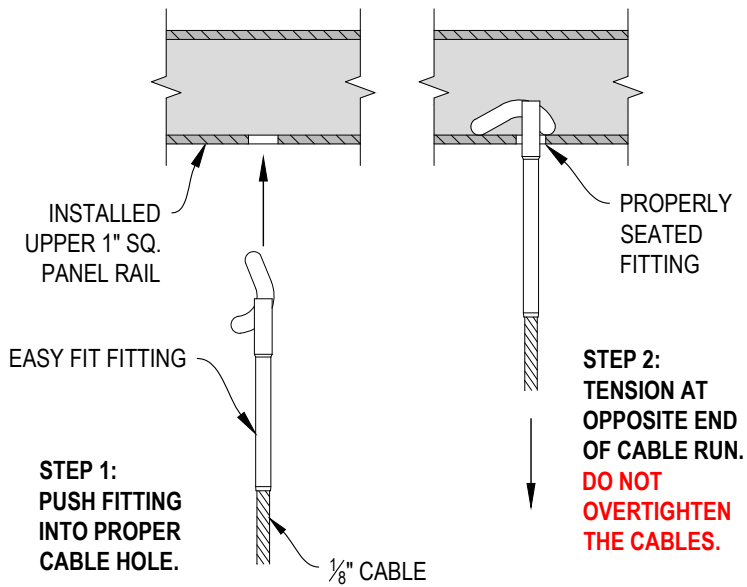


**A** FITTING INSTALLATION - EASY FIT  
DETAIL

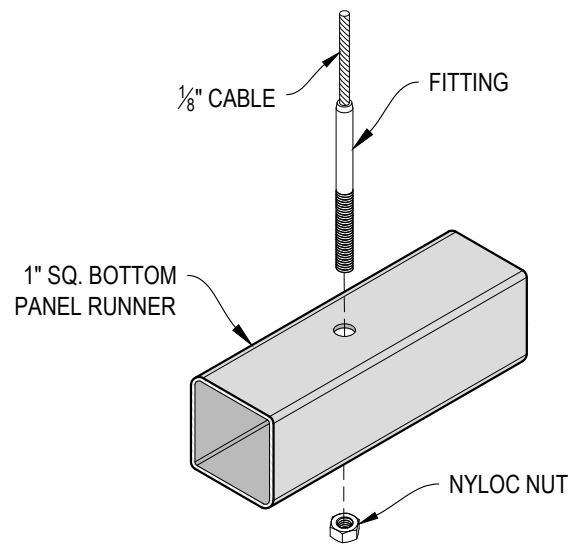

**B** FITTING INSTALLATION - STANDARD  
DETAIL

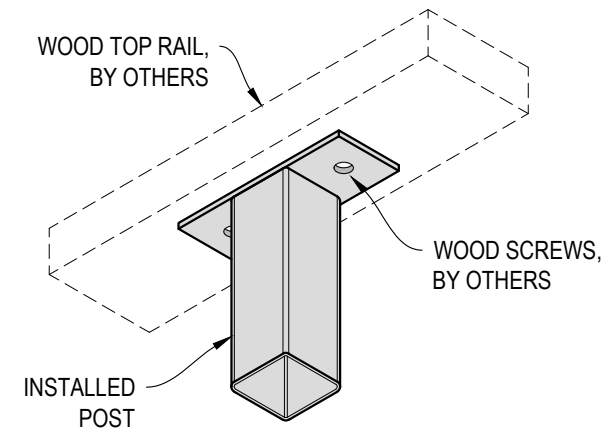

**C** TOP RAIL INSTALLATION - WOOD  
DETAIL

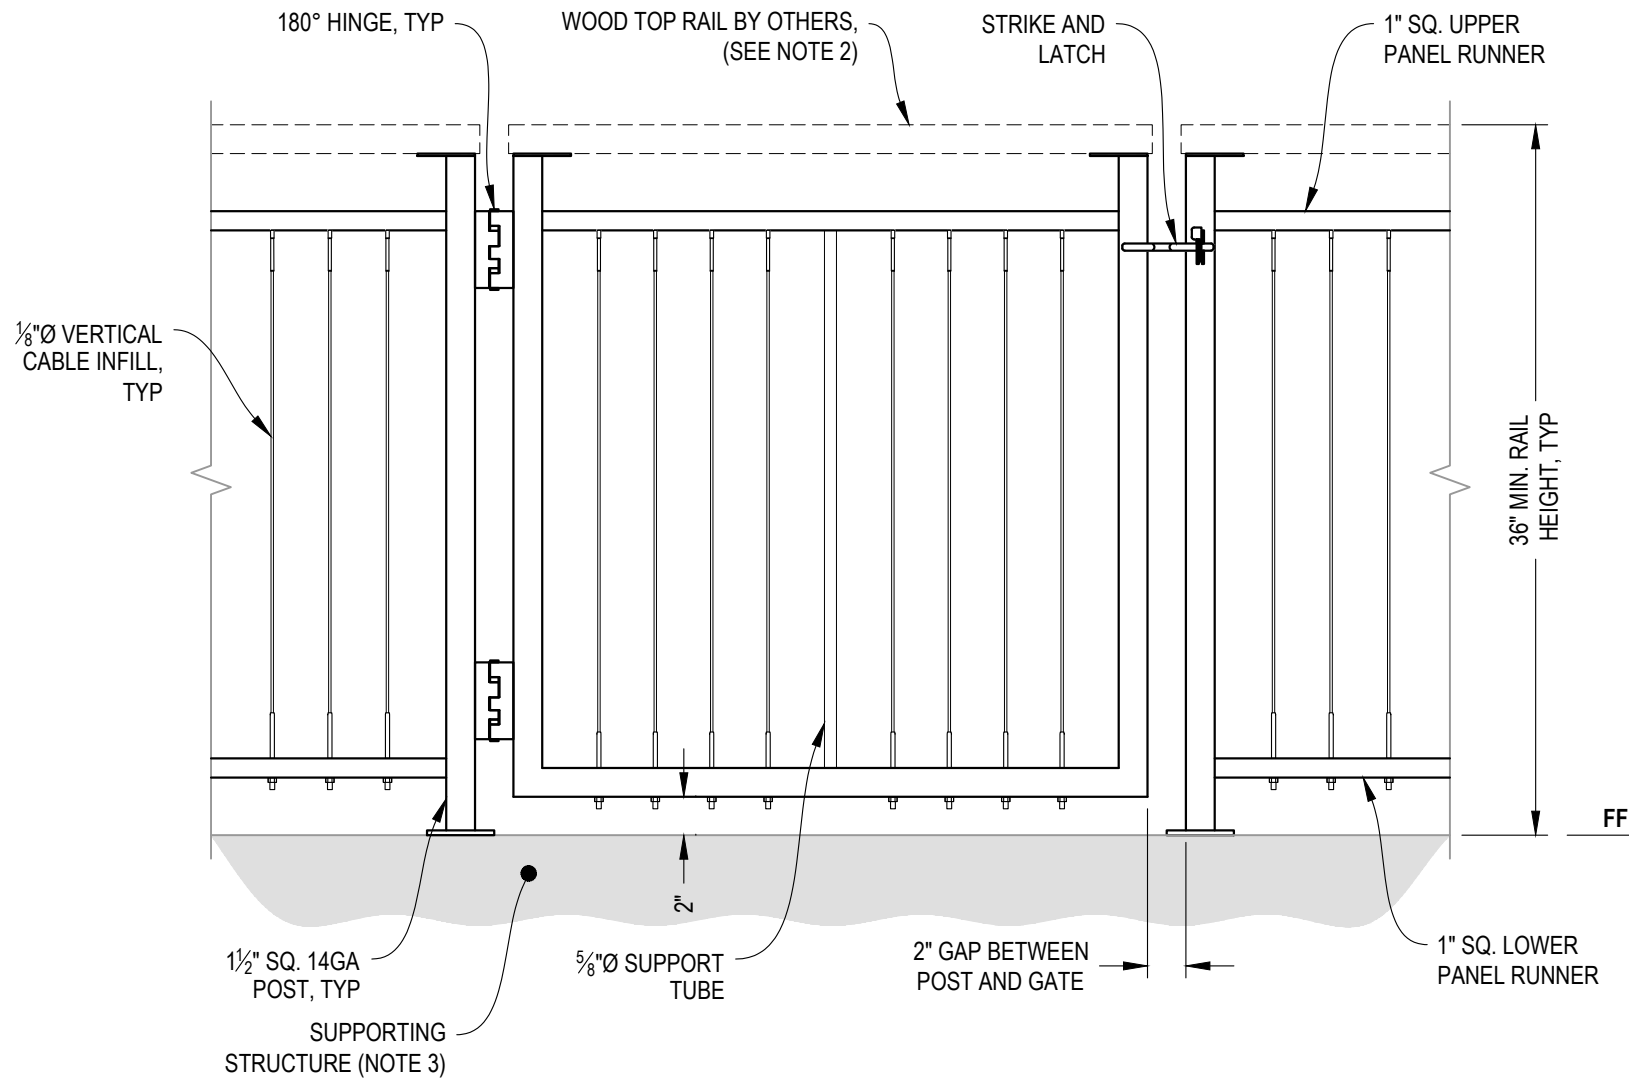

- NOTES:
1. ALL PARTS AND COMPONENTS MADE WITH 316 STAINLESS STEEL UNLESS NOTED OTHERWISE.
  2. TOP RAIL SHOULD BE SELECTED SO THAT ALL GOVERNING CODE REQUIREMENTS ARE SATISFIED. THESE INCLUDE SHAPE, STRENGTH, AND RAILING HEIGHT.
  3. DECK STRUCTURE CAN VARY GREATLY. IT IS THE RESPONSIBILITY OF THE CUSTOMER TO VERIFY THAT THE SUPPORTING STRUCTURE IS ADEQUATE TO MEET THE LOAD REQUIREMENTS OF THE GOVERNING BUILDING CODE(S). *AGS Stainless Inc.* RECOMMENDS CONSULTING A DESIGN OR CONSTRUCTION PROFESSIONAL TO ADDRESS THESE ISSUES.

7873 NE DAY ROAD  
BAINBRIDGE ISLAND, WA 98110  
PHONE - (888) 842-9492  
WWW.AGSSTAINLESS.COM

AGS stainless

CLEARVIEW® Railing Systems

VERTICAL RAILER SPECIFICATION DRAWING  
\*\* RESIDENTIAL \*\*

36" TOP MOUNT GATE - WOOD TOP

DWG #

TM36W

SCALE


NONE

DATE

2026

SHEET

6 OF 7

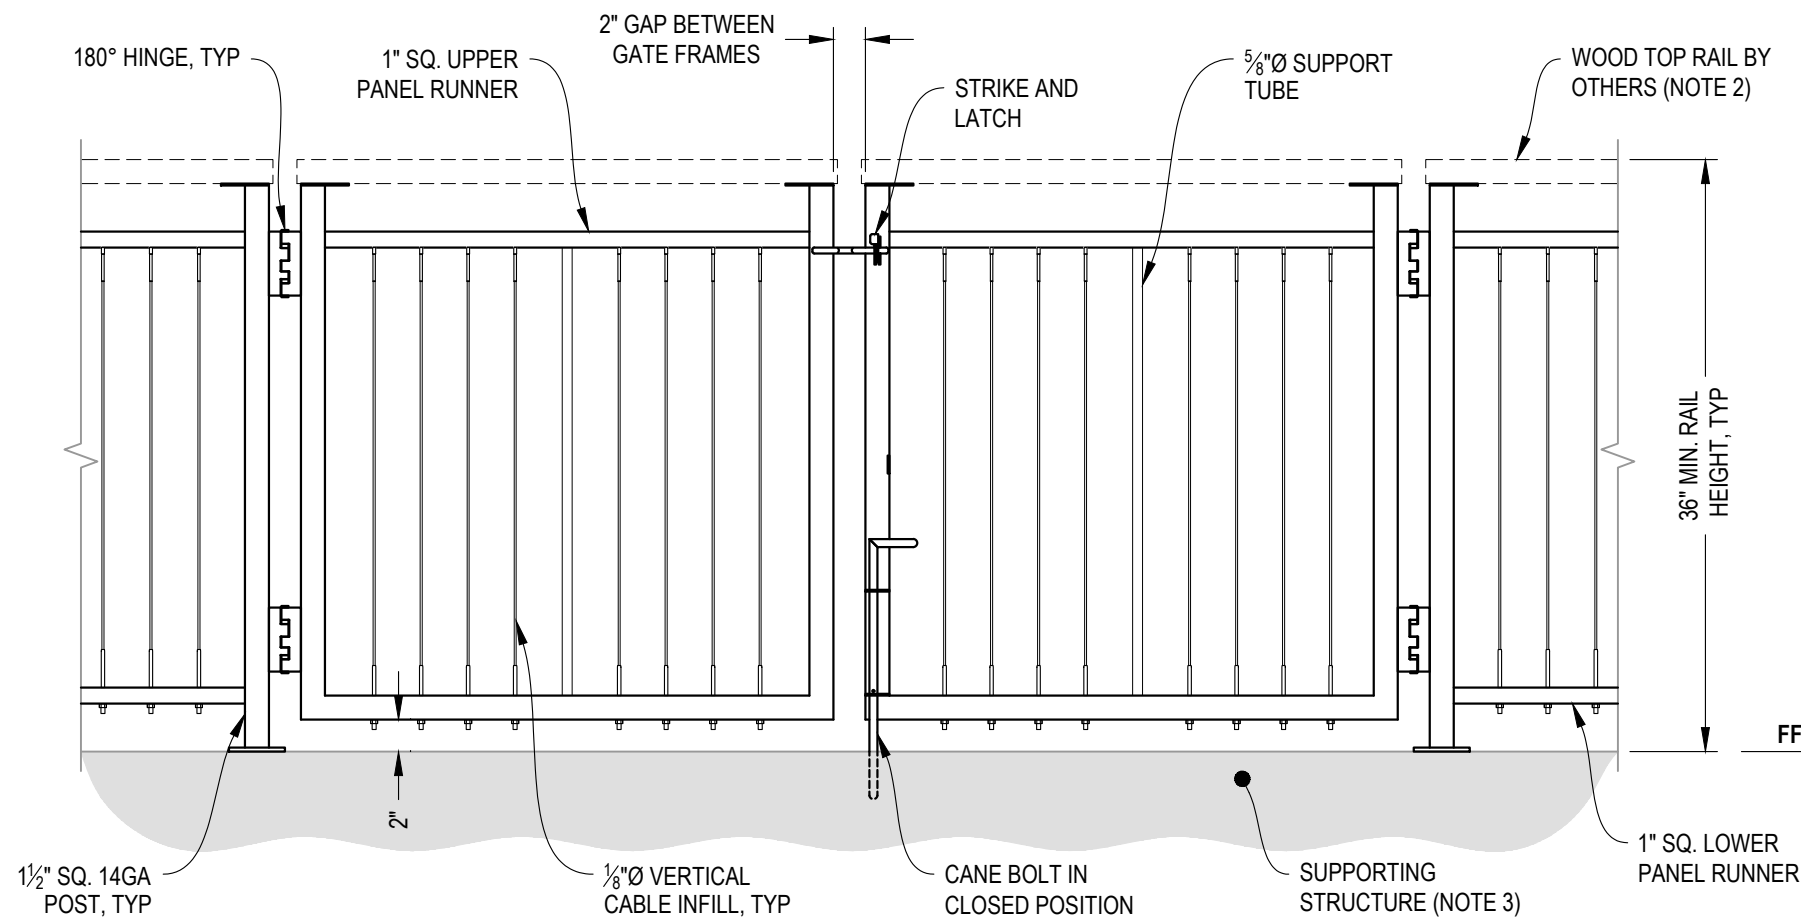

- NOTES:**
1. ALL PARTS AND COMPONENTS MADE WITH 316 STAINLESS STEEL UNLESS NOTED OTHERWISE.
  2. TOP RAIL SHOULD BE SELECTED SO THAT ALL GOVERNING CODE REQUIREMENTS ARE SATISFIED. THESE INCLUDE SHAPE, STRENGTH, AND RAILING HEIGHT.
  3. DECK STRUCTURE CAN VARY GREATLY. IT IS THE RESPONSIBILITY OF THE CUSTOMER TO VERIFY THAT THE SUPPORTING STRUCTURE IS ADEQUATE TO MEET THE LOAD REQUIREMENTS OF THE GOVERNING BUILDING CODE(S). AGS Stainless Inc. RECOMMENDS CONSULTING A DESIGN OR CONSTRUCTION PROFESSIONAL TO ADDRESS THESE ISSUES.

**A** **DOUBLE GATE**  
ELEVATION

AGS Stainless Clearview® Railing Systems are designed to meet the requirements of the latest edition of the IRC/IBC.

7873 NE DAY ROAD  
BAINBRIDGE ISLAND, WA 98110  
PHONE - (888) 842-9492  
WWW.AGSSTAINLESS.COM

VERTICAL RAILNER SPECIFICATION DRAWING  
\*\* RESIDENTIAL \*\*

36" TOP MOUNT DOUBLE GATE - WOOD TOP

DWG #  
TM36W

SCALE  
NONE

DATE  
2026

SHEET  
7 OF 7